


0374_944

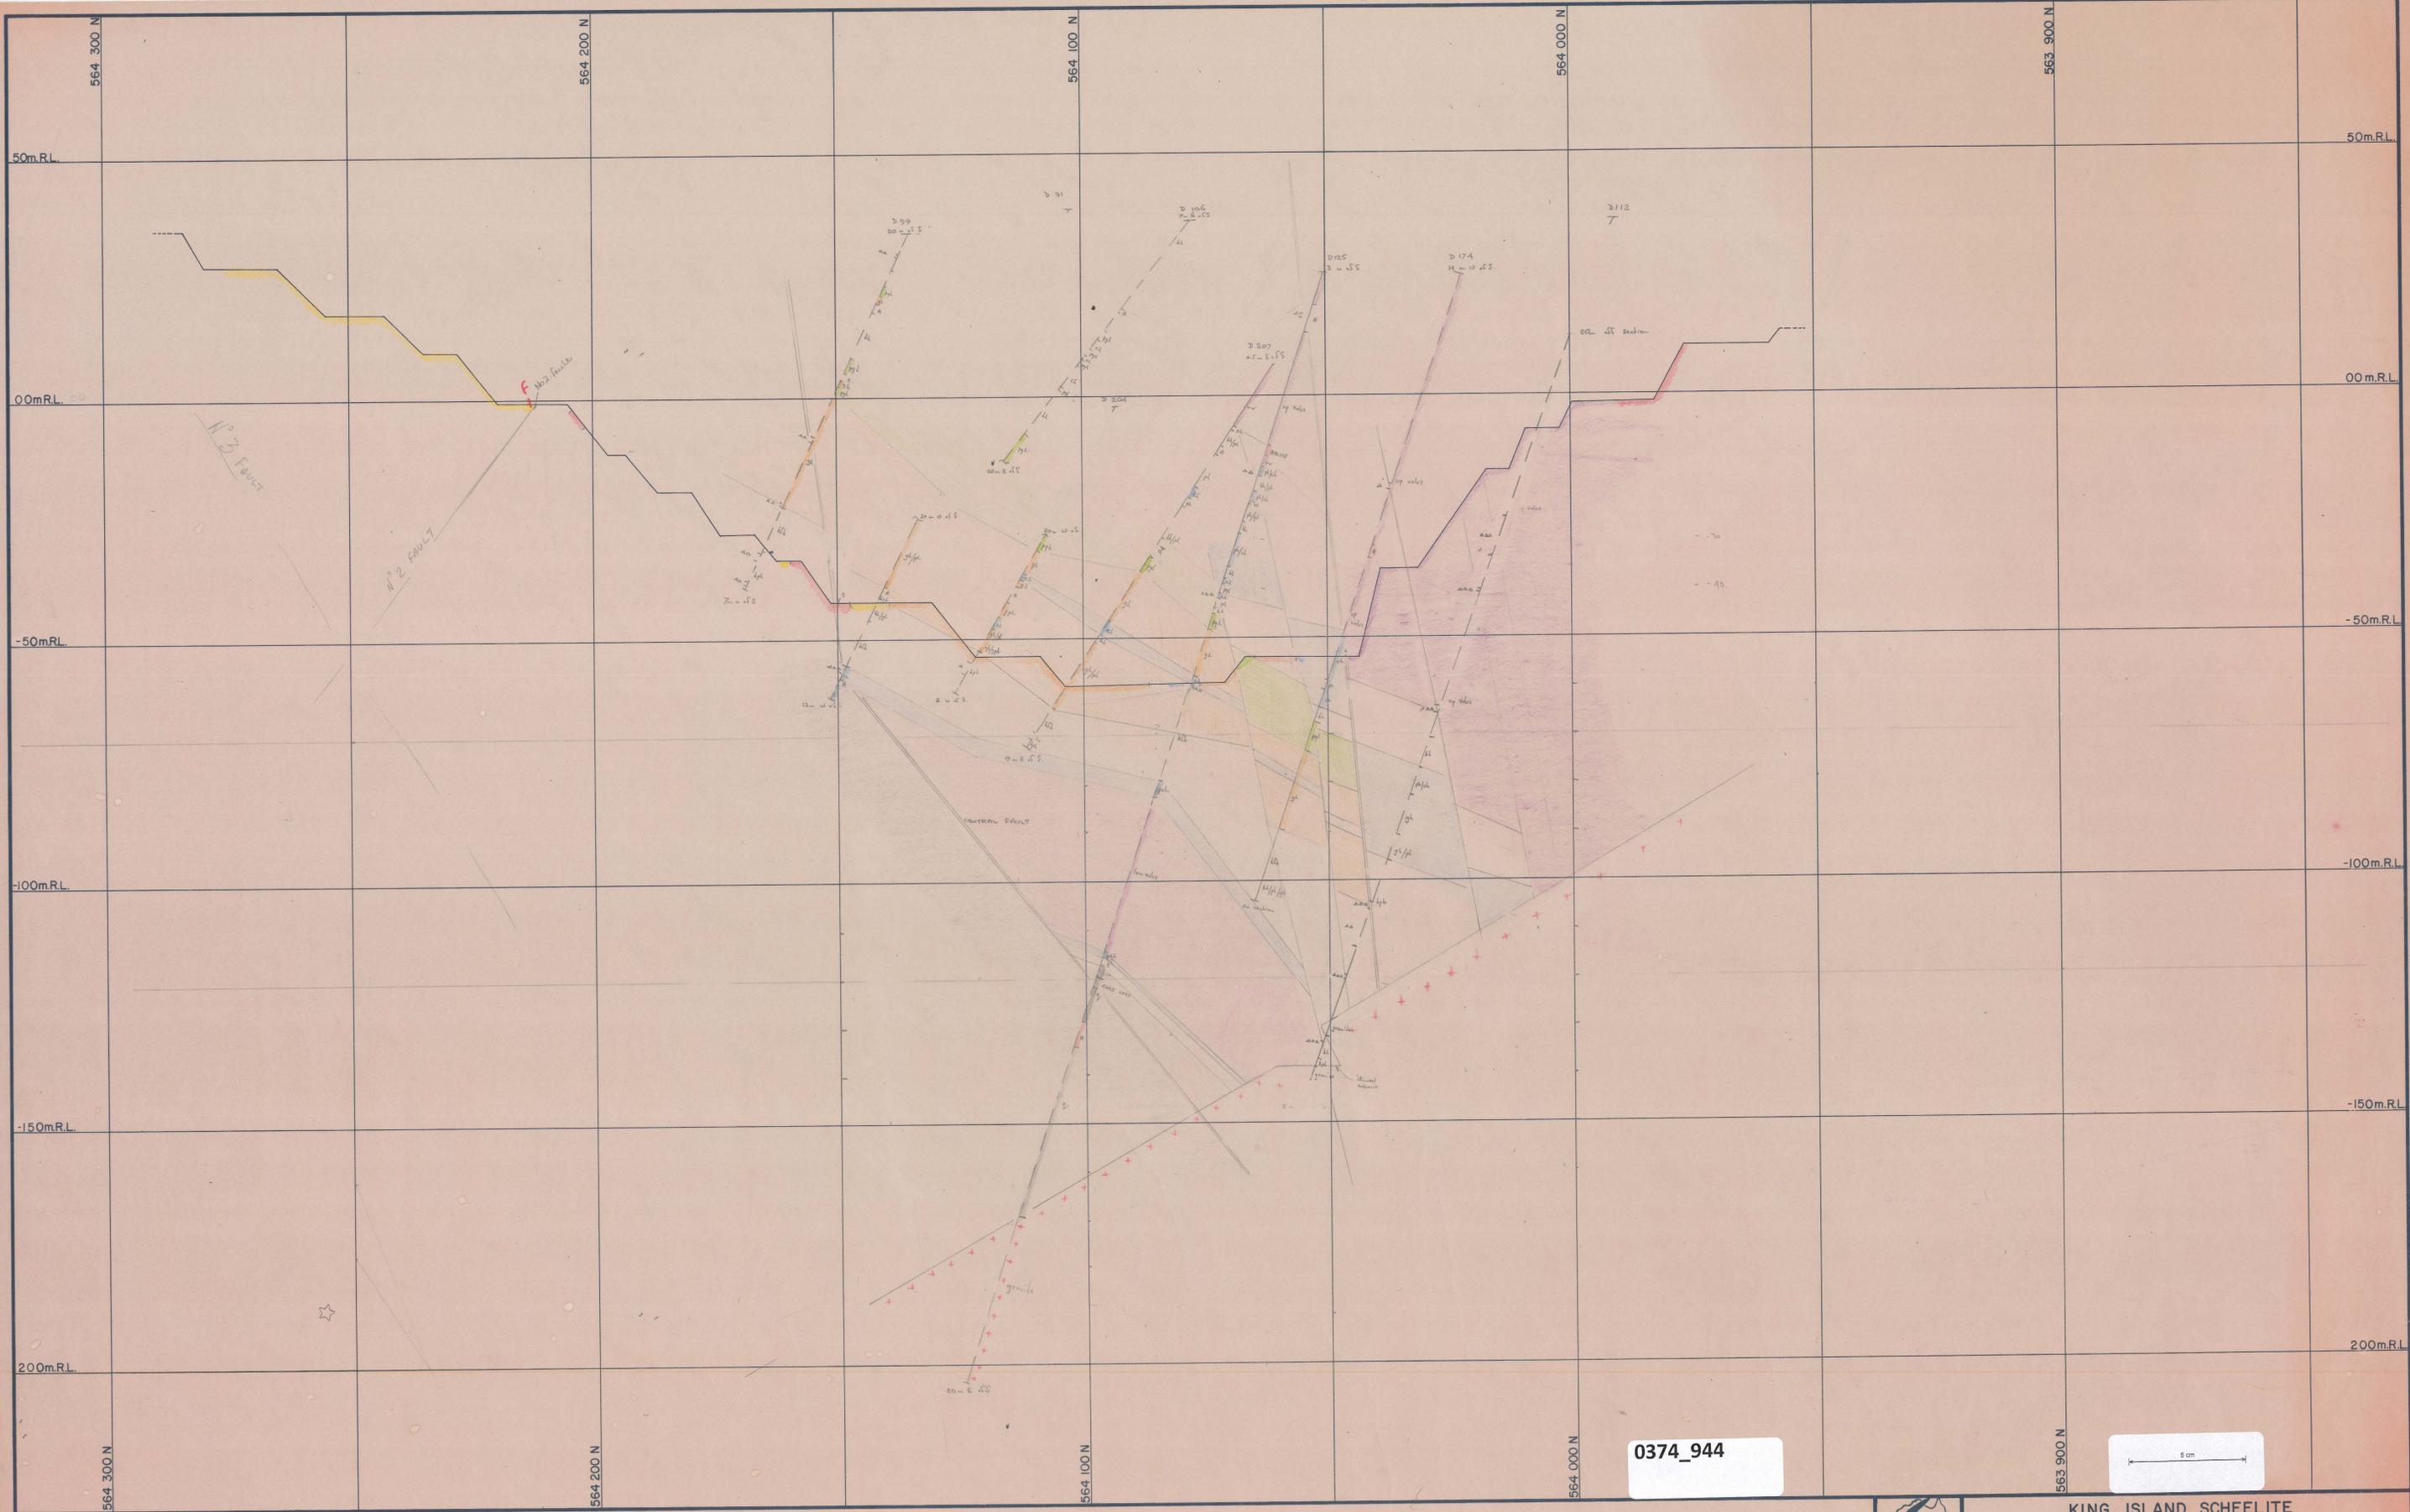

0374_944

5 cm

Legend:

Upper metavolcanics	Banded footwall beds	Strike and dip
Banded hornfels	Biotite pyroxene hornfels	Joint, inclined
Marble	Lower metavolcanics	Joint, vertical
Biotite hornfels	Quartzite	Fault
Pyroxene garnet hornfels	Aplite	Degree of uncertainty in Fault position
Garnet hornfels		Direction of bedding with respect to core axis

RQD Rock Quality Designator
 J/M Joints per Metre of recovered core

RQD %:
 >90 Minimum or no support
 60-90 Intermediate support; rockbolts and one shotcrete application
 <60 Maximum support
 (after E. Miller, March, 1972)

DATE: _____

GEOLOGIST: _____

DRAWN: _____

CHECKED: _____

KING ISLAND SCHEELITE

SCALE: 1:500

No. KG2-

DOLPHIN MINE
 GEOLOGICAL CROSS-SECTION
 219 800 E

FACT SECTION 219780E to 219820E