


0374\_946

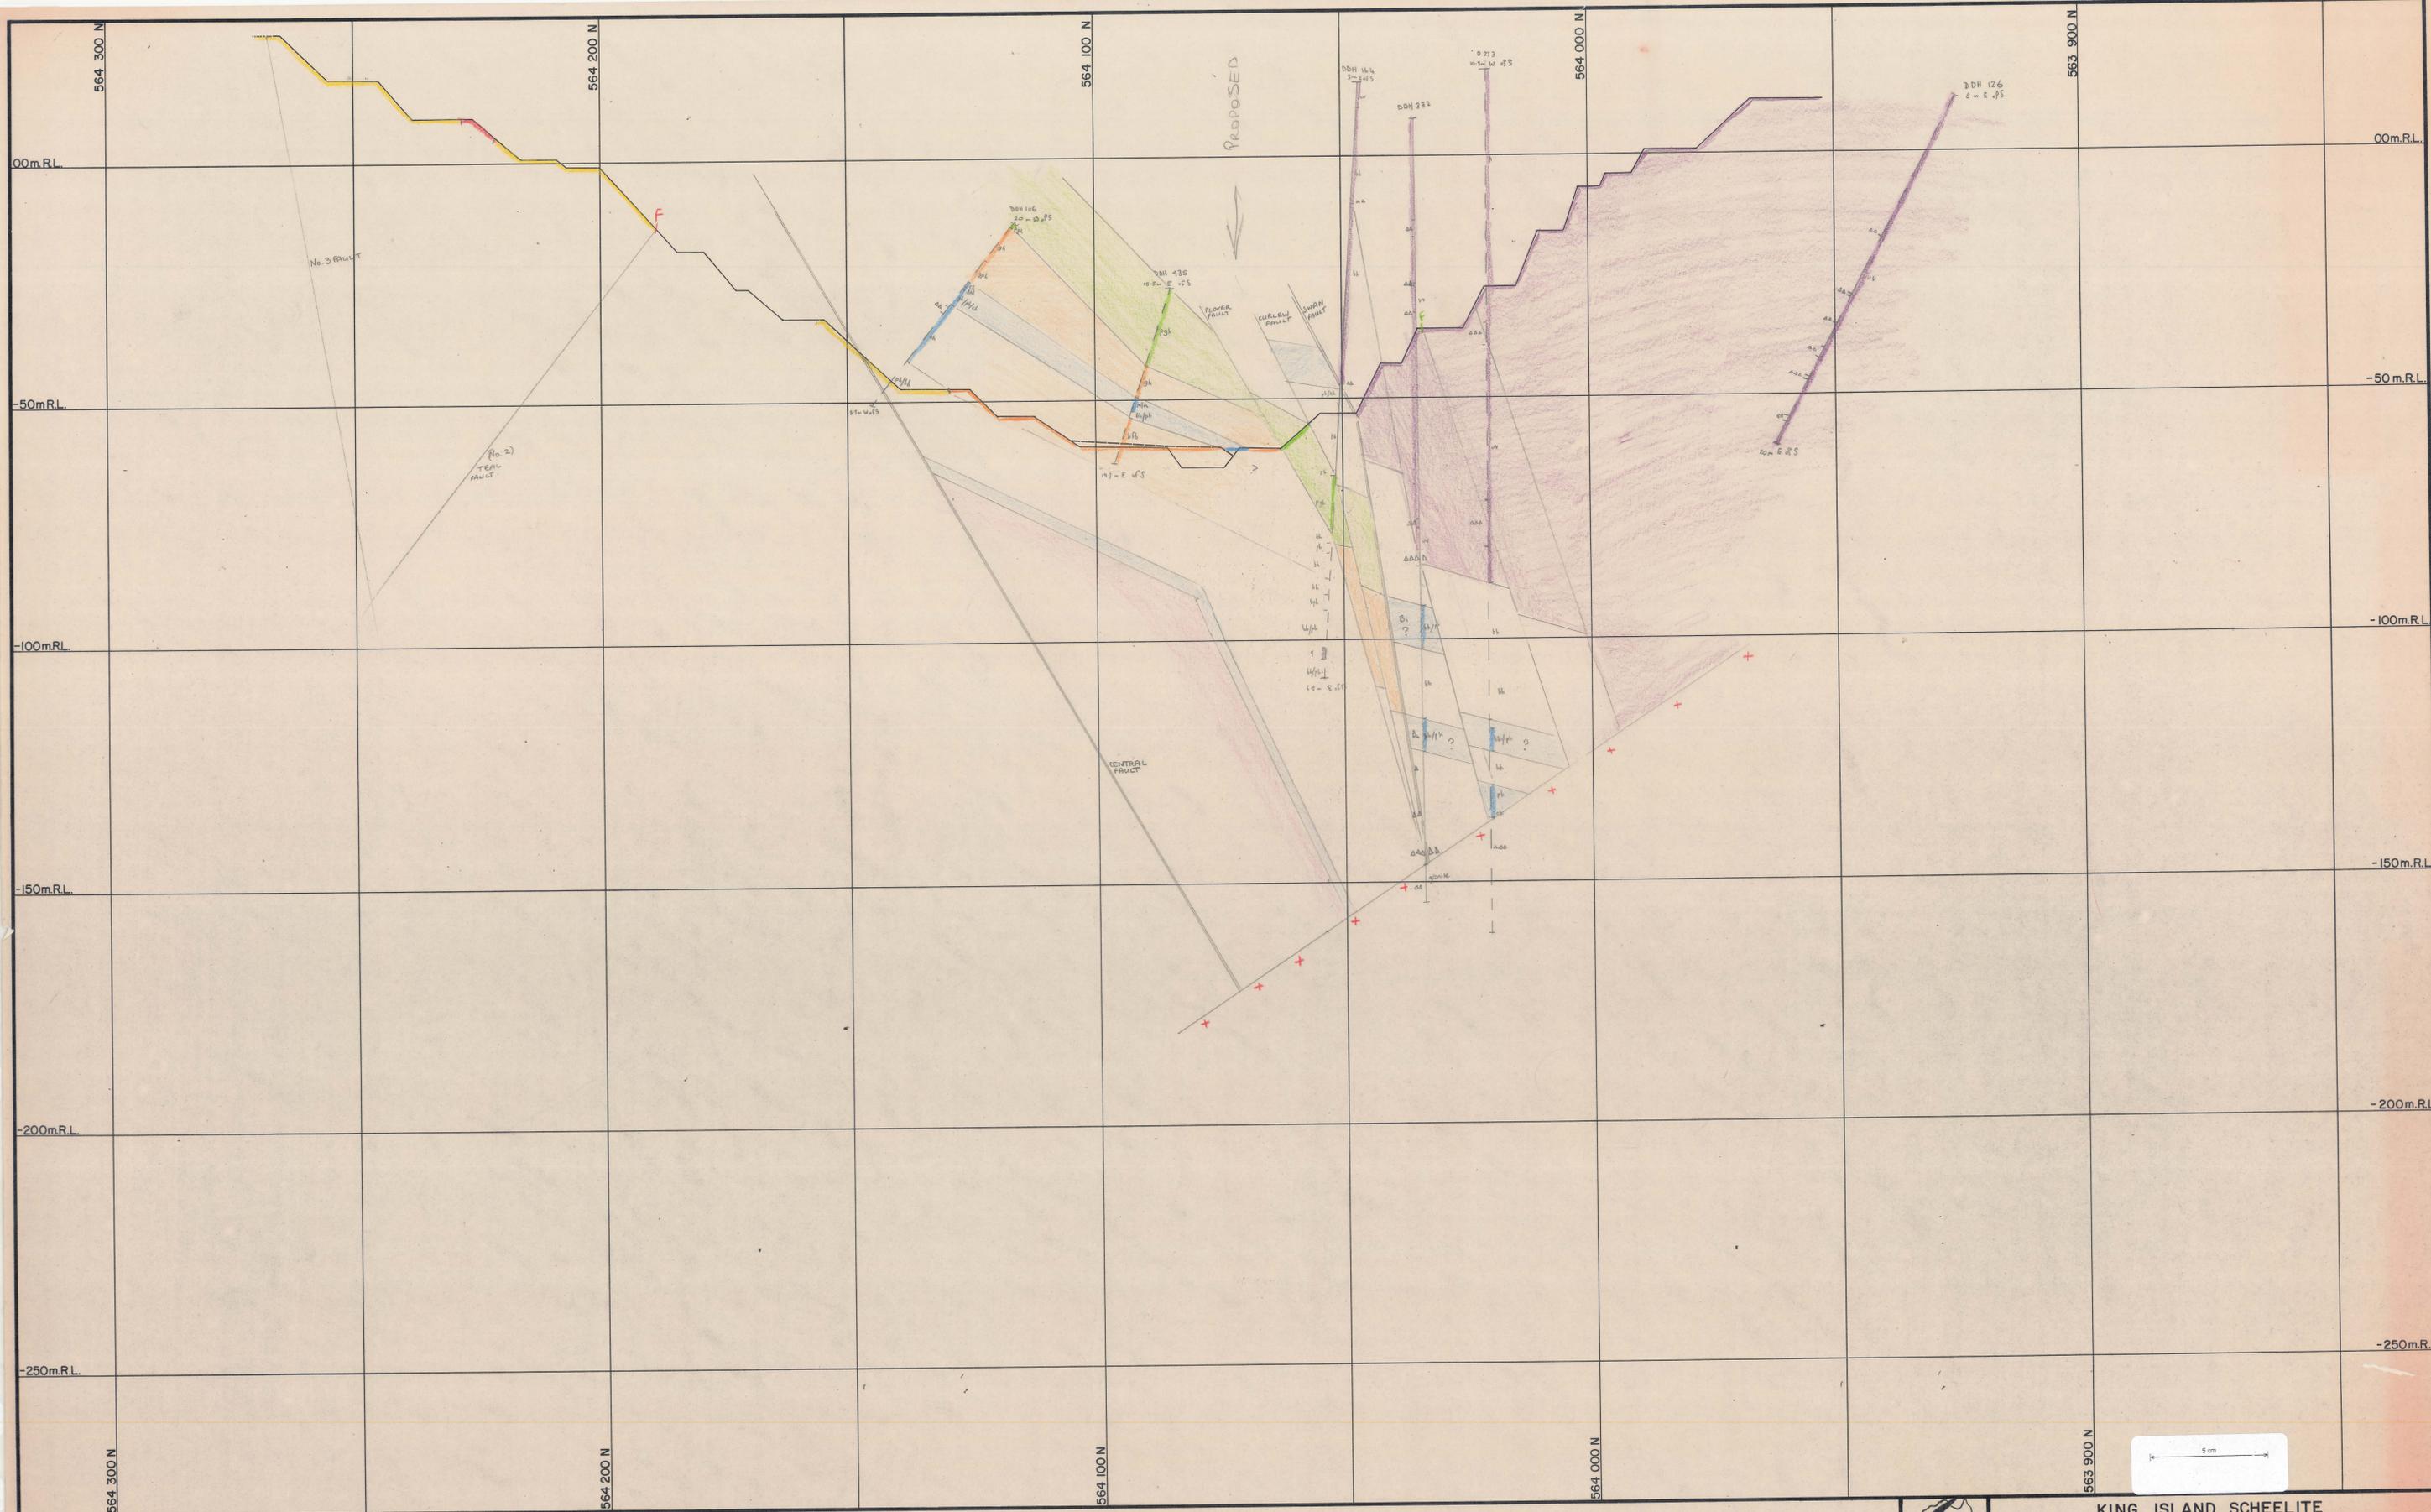

**Legend:**

Upper metavolcanics	Banded footwall beds	Strike and dip	RQD Rock Quality Designator
Banded hornfels	Biotite pyroxene hornfels	Joint, inclined	J/M Joints per Metre of recovered core
Marble	Lower metavolcanics	Joint, vertical	RQD %
Biotite hornfels	Quartzite	Fault	>90 Minimum or no support
Pyroxene garnet hornfels	Aplite	Degree of uncertainty in Fault position	60-90 Intermediate support; rockbolts and one shotcrete application
Garnet hornfels		Direction of bedding with respect to core axis	<60 Maximum support (after E. Miller; March, 1972)

0374\_946

**KING ISLAND SCHEELITE**

No. KG2-

SCALE: 1:500

**DOLPHIN MINE**  
GEOLOGICAL CROSS-SECTION  
219 840 E

FACT SECTION 219820 E TO 219860 E

DATE: 2014 11 20
GEOLOGIST:
DRAWN:
CHECKED: