


0374_947

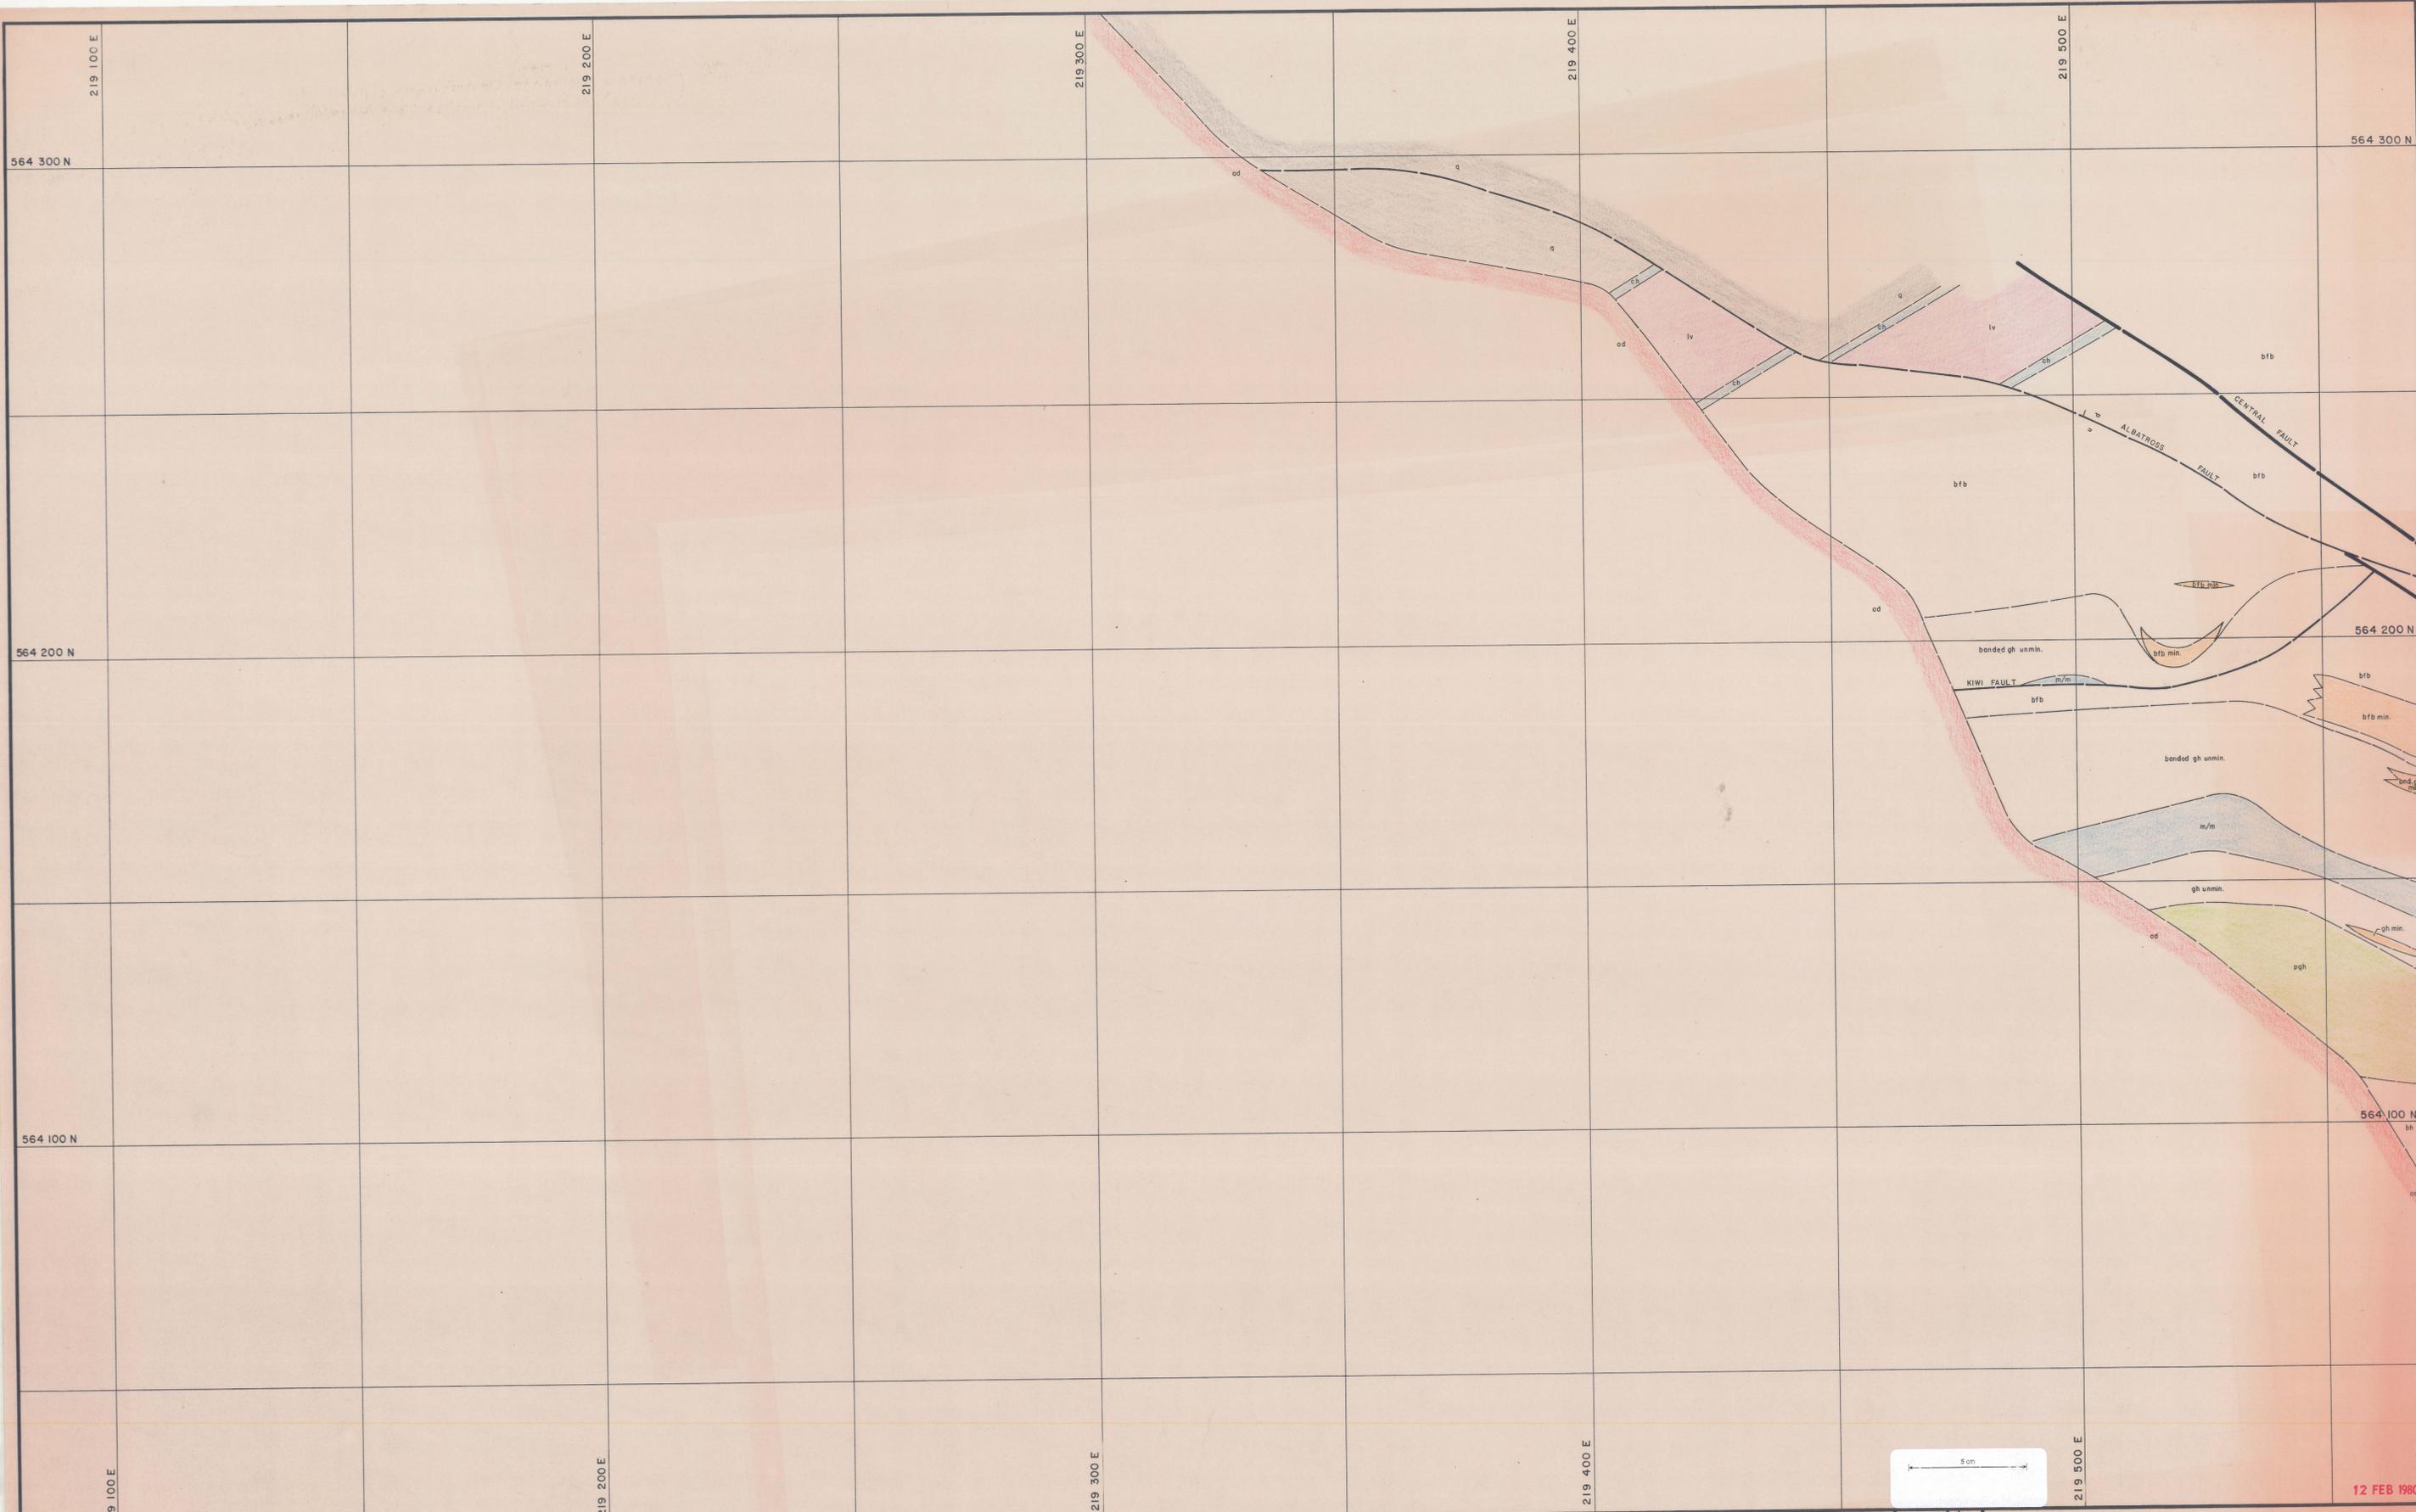

12 FEB 1980

- v Upper metavolcanics
- ph/bh Banded hornfels
- ch Marble
- bh Biotite hornfels
- pgt Pyroxene garnet hornfels
- gh Garnet hornfels
- bfb Banded footwall beds
- bph Biotite pyroxene hornfels
- lv Lower metavolcanics
- q Quartzite
- ap Aplite
- ad Adomalite

- 90 Strike and dip
- 27 Joint, inclined
- Joint, vertical
- Fault
- Degree of uncertainty in fault position.

DATE: _____
 GEOLOGIST: T.F.R.
 DRAWN: M.v.d.S.
 CHECKED: *[Signature]*

KING ISLAND SCHEELITE

SCALE 1:500

No. KG2-06-50-W

DOLPHIN MINE
GEOLOGICAL LEVEL PLAN
 - 50 m R.L.

0374_947