


0374_950

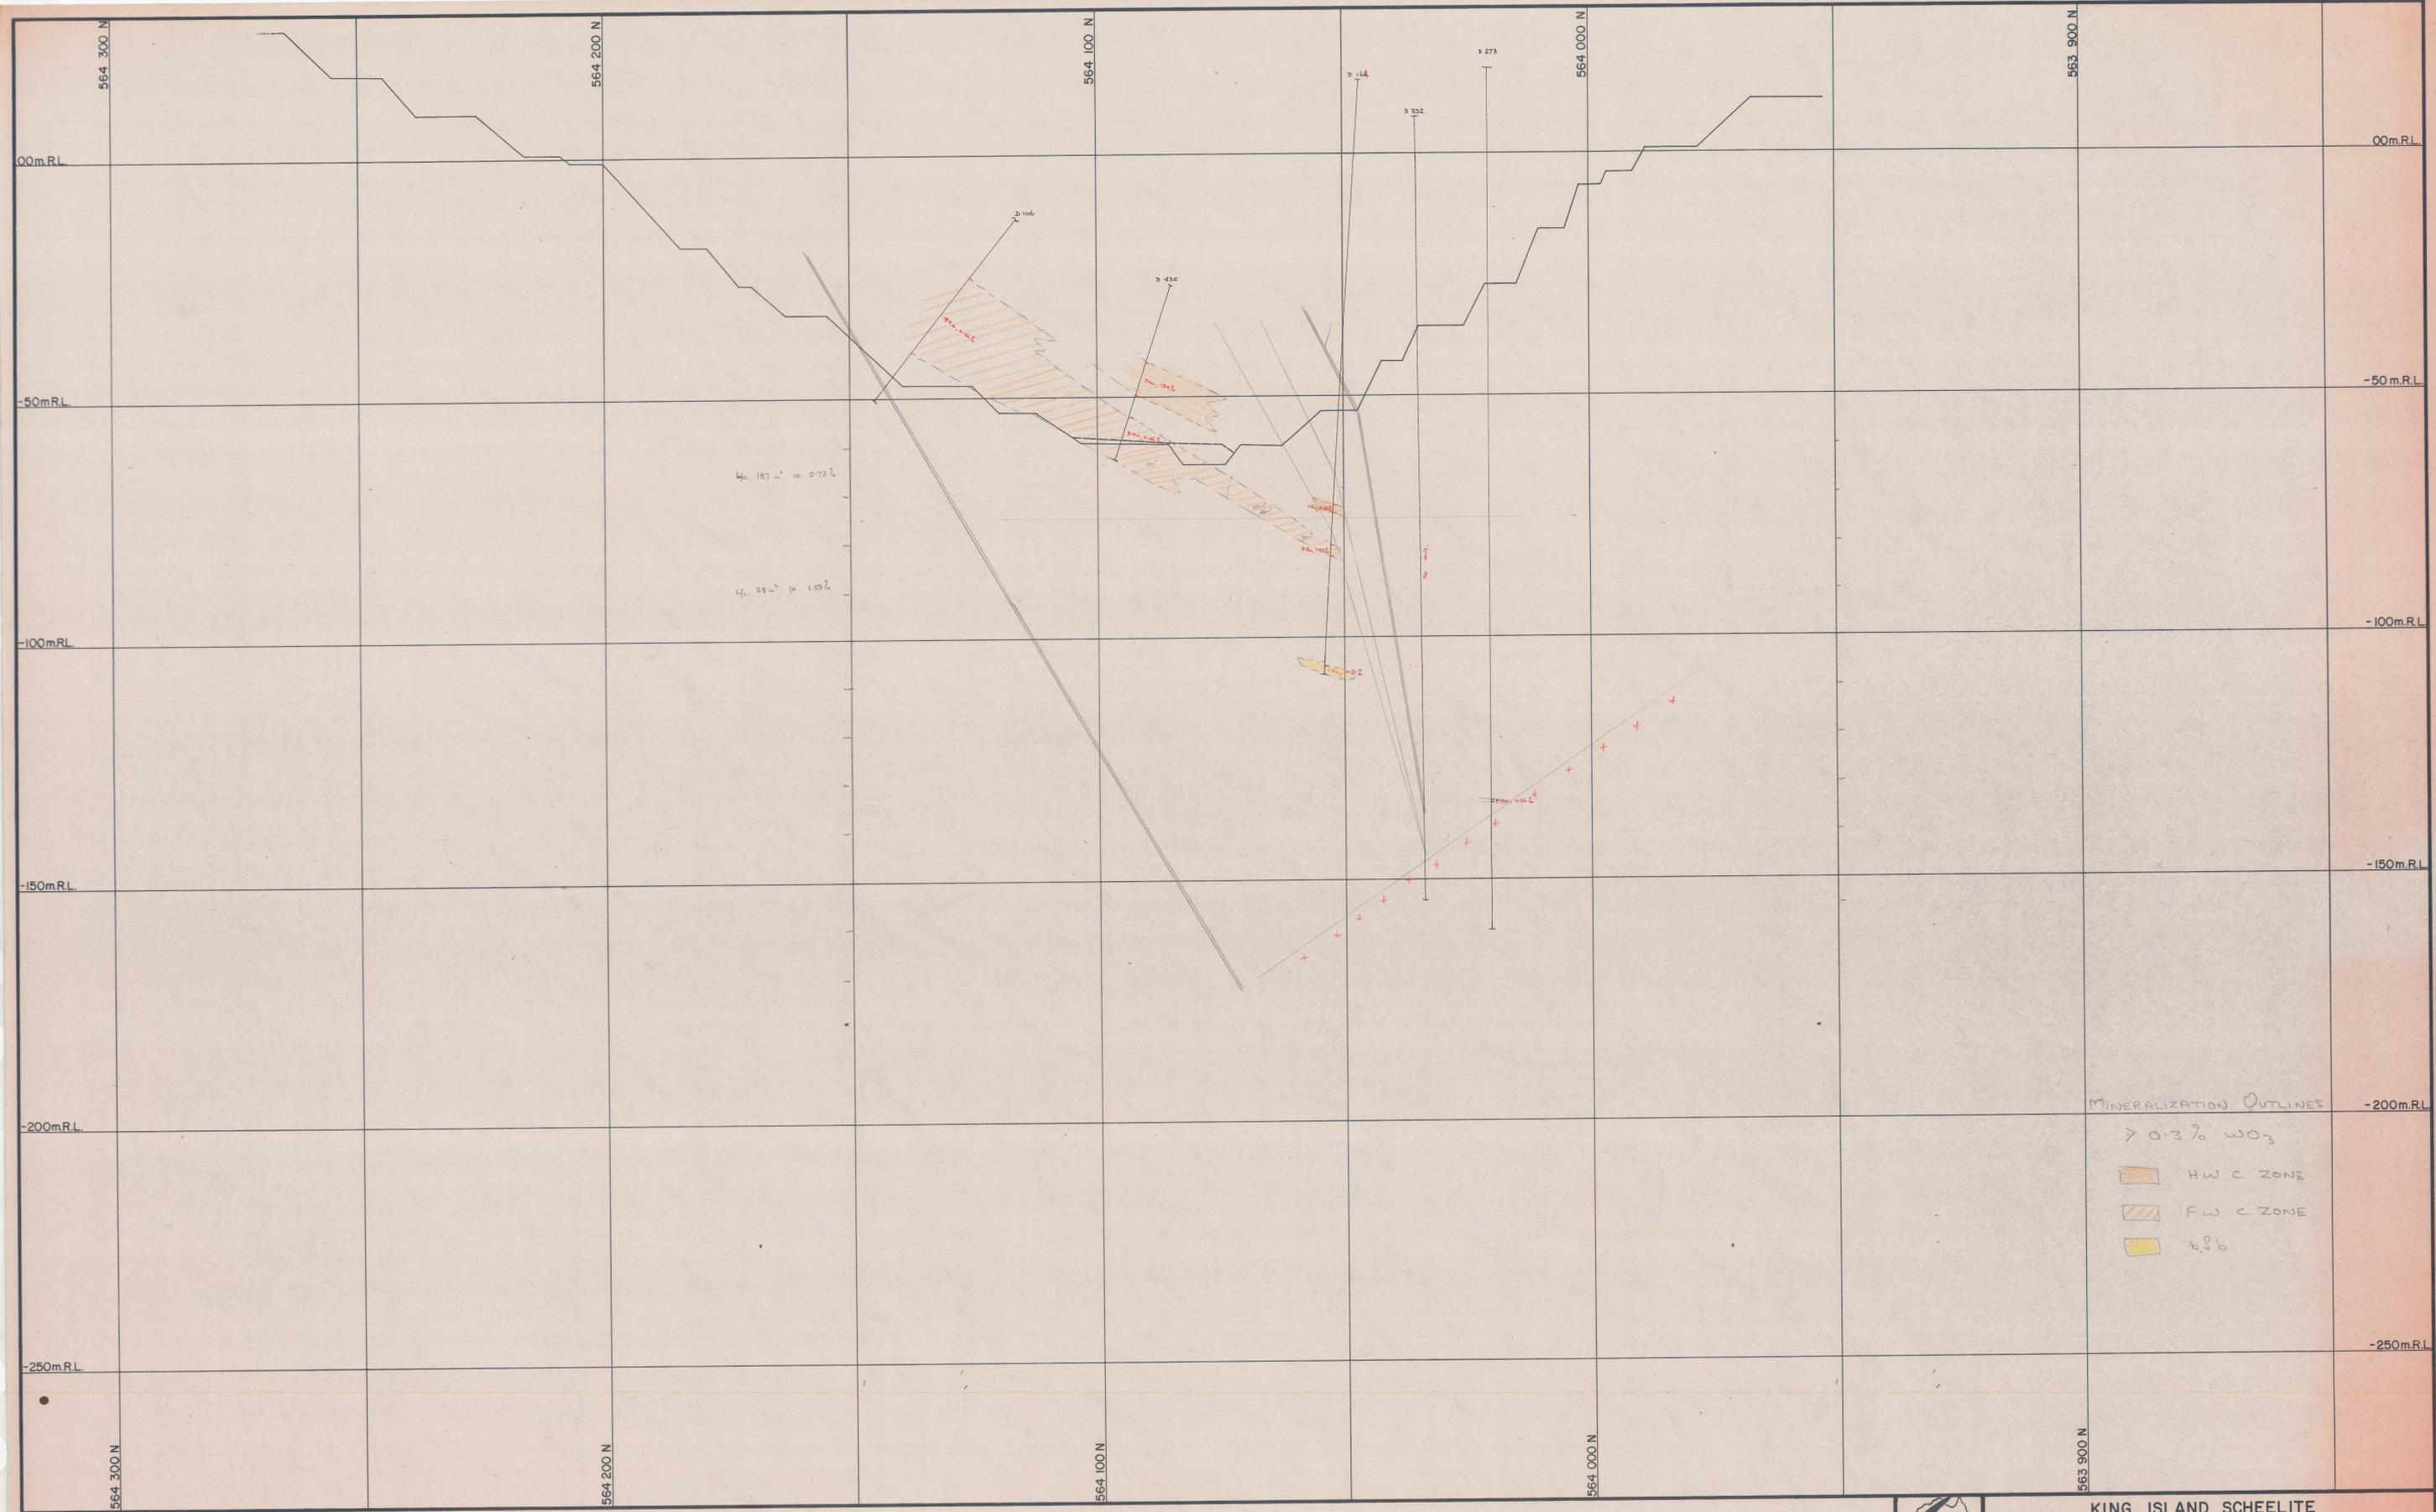

MINERALIZATION OUTLINES
 > 0.3% WO₃
 HW C ZONE
 FW C ZONE
 v.s.b.

Legend:

v	Upper metavolcanics	br/bh	Banded footwall beds
ph/bh	Banded hornfels	gph	Biotite pyroxene hornfels
ch	Marble	lv	Lower metavolcanics
bh	Biotite hornfels	q	Quartzite
gph	Pyroxene garnet hornfels	ap	Aplite
gh	Garnet hornfels		

60	Strike and dip
55	Joint, inclined
Joint, vertical	
Fault	
Degree of uncertainty in Fault position	
Direction of bedding with respect to core axis	

RQD Rock Quality Designator
 J/M Joints per Metre of recovered core

RQD %
 >90 Minimum or no support
 60-90 Intermediate support; rockbolts and one shotcrete application
 <60 Maximum support
 (after E. Miller; March, 1972)

0374_950



KING ISLAND SCHEELITE
 No. KG2-
 DATE:
 GEOLOGIST:
 DRAWN:
 CHECKED:

DOLPHIN MINE
GEOLOGICAL CROSS-SECTION
219 840 E