


0374_956

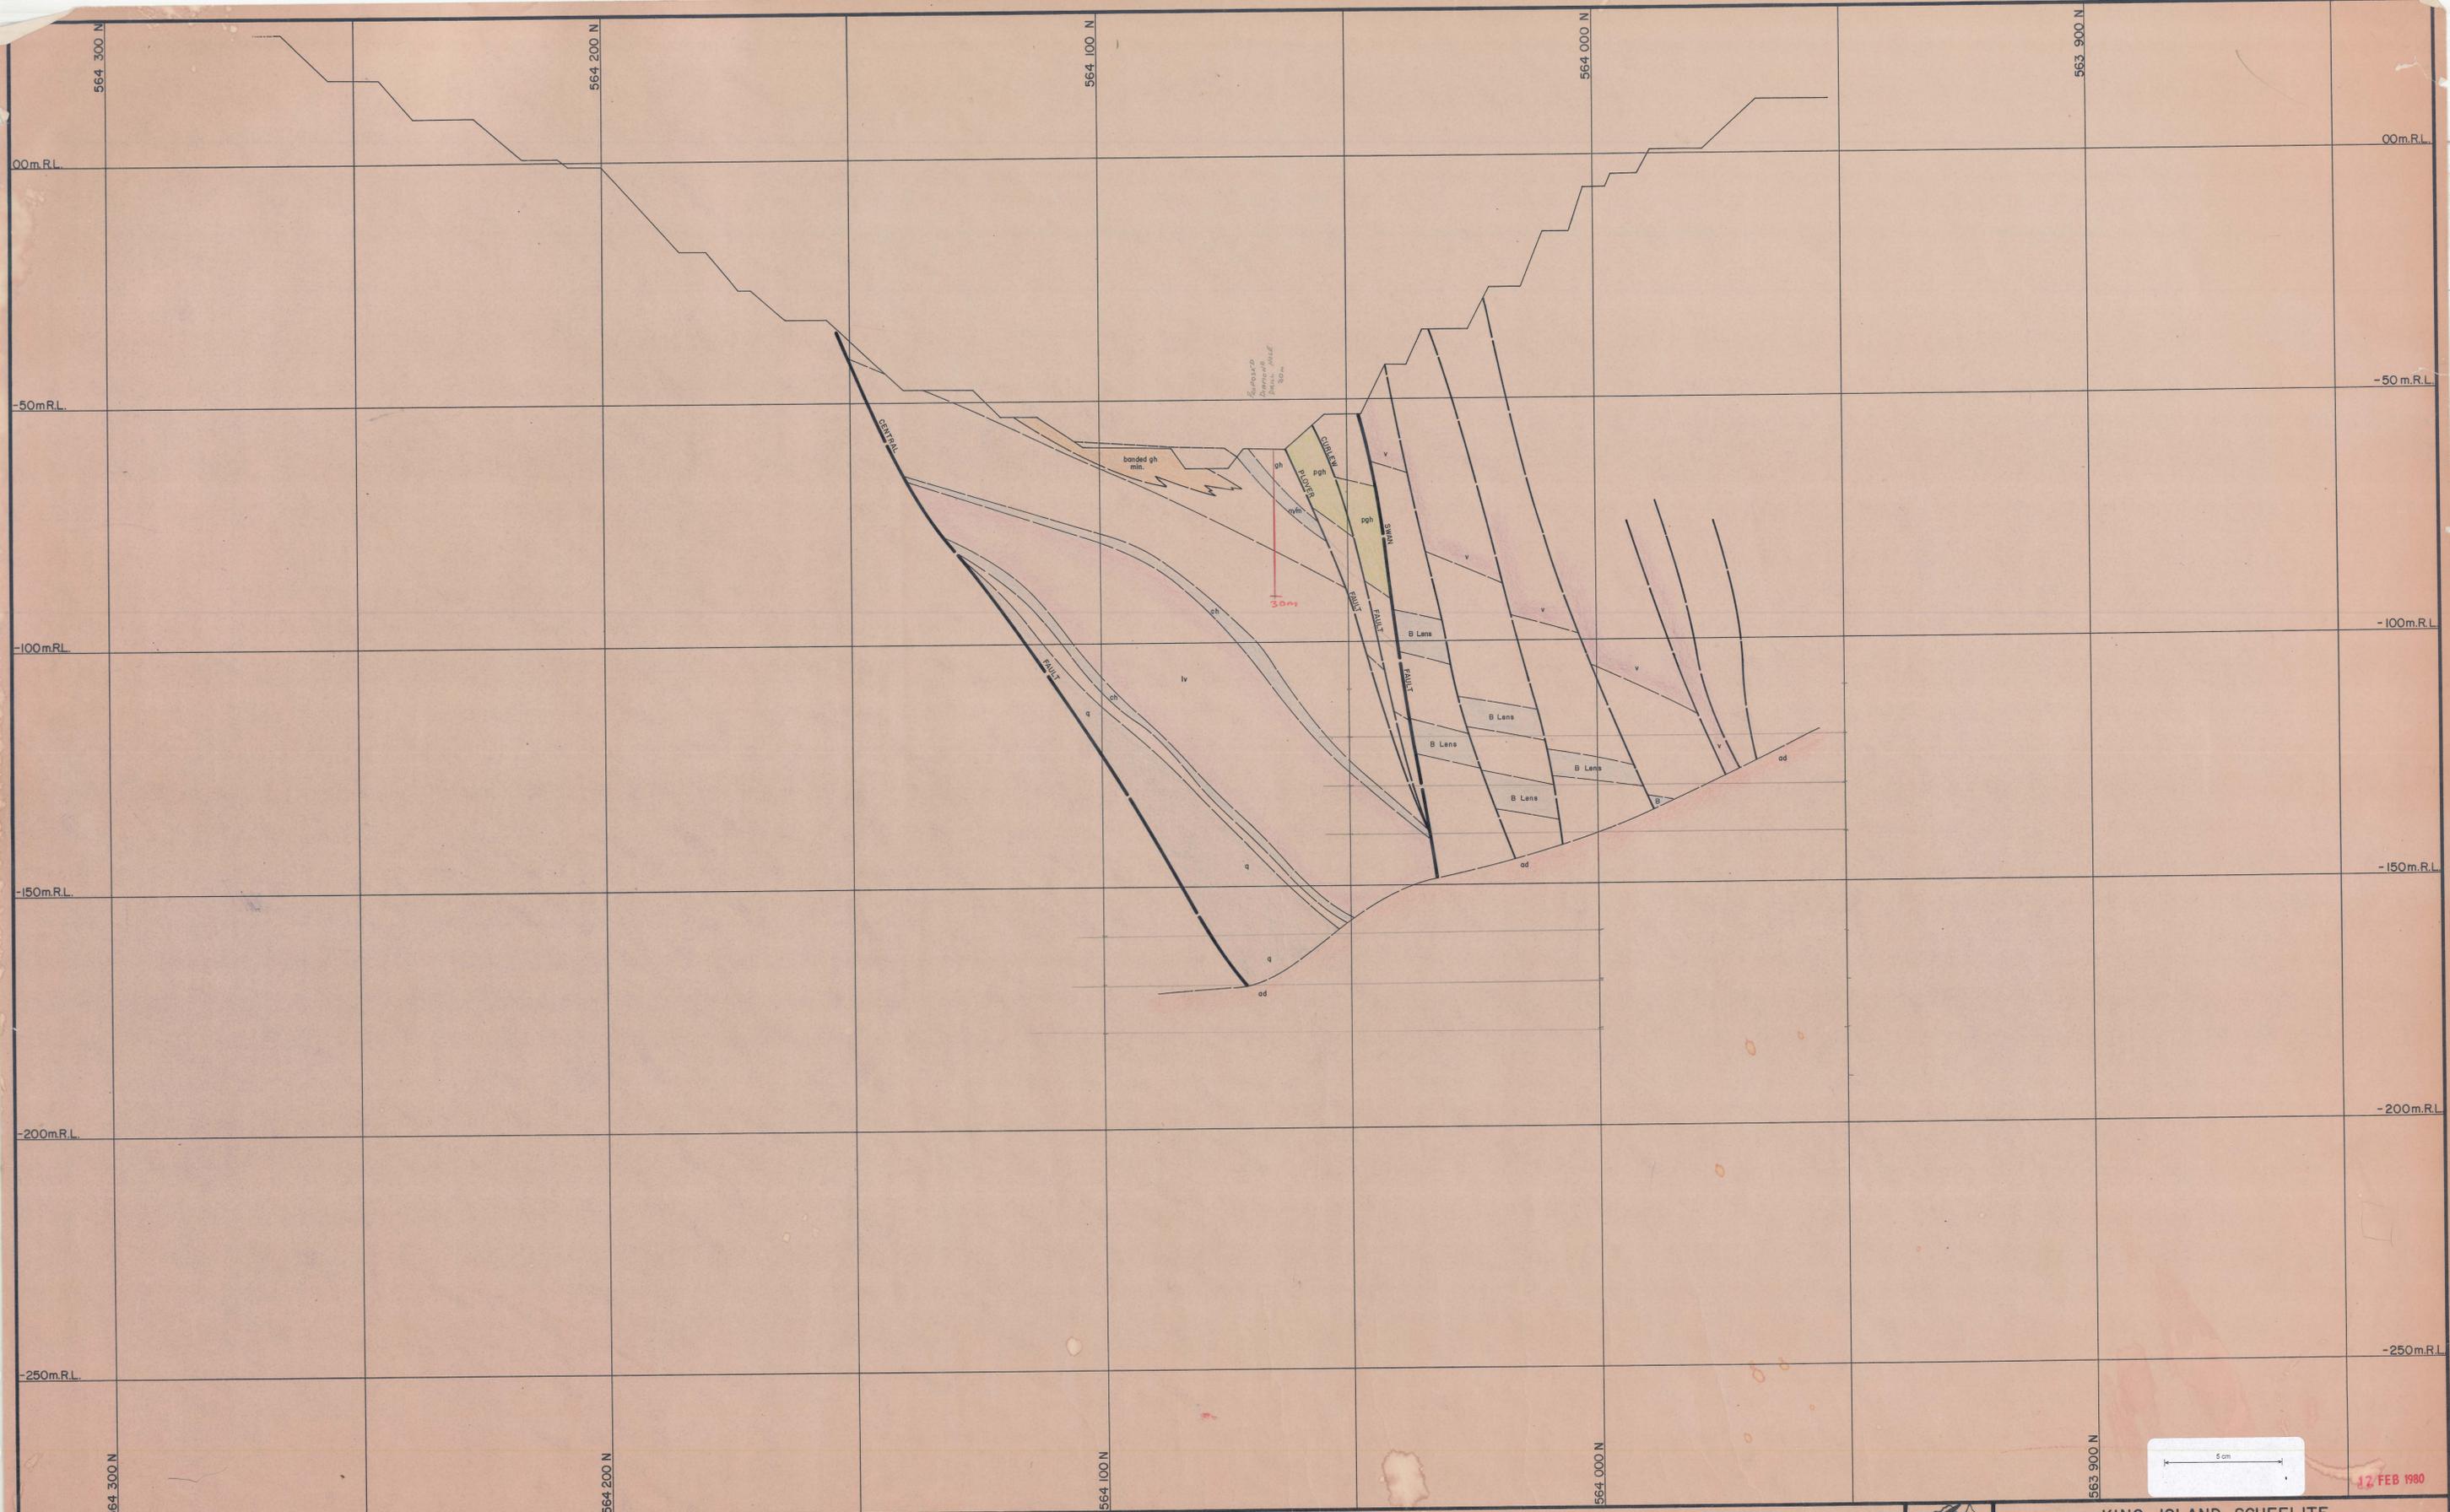

Legend:

Upper metavolcanics	Banded footwall beds	Strike and dip
Banded hornfels	Biotite pyroxene hornfels	Joint, inclined
Marble	Lower metavolcanics	Joint, vertical
Biotite hornfels	Quartzite	Fault
Pyroxene garnet hornfels	Aplite	Degree of uncertainty in Fault position
Garnet hornfels		Direction of bedding with respect to core axis

RQD Rock Quality Designator
 J/M Joints per Metre of recovered core

RQD %:
 >90 Minimum or no support
 60-90 Intermediate support; rockbolts and one shotcrete application
 <60 Maximum support
 (after E. Miller; March, 1972)

0374_956

DATE: _____
 GEOLOGIST: T.F.P.
 DRAWN: R.F.
 CHECKED: _____

KING ISLAND SCHEELITE
 No. KG2-
 SCALE: 1:500
 DOLPHIN MINE
 GEOLOGICAL CROSS-SECTION
 219 840 E
 17 FEB 1980