



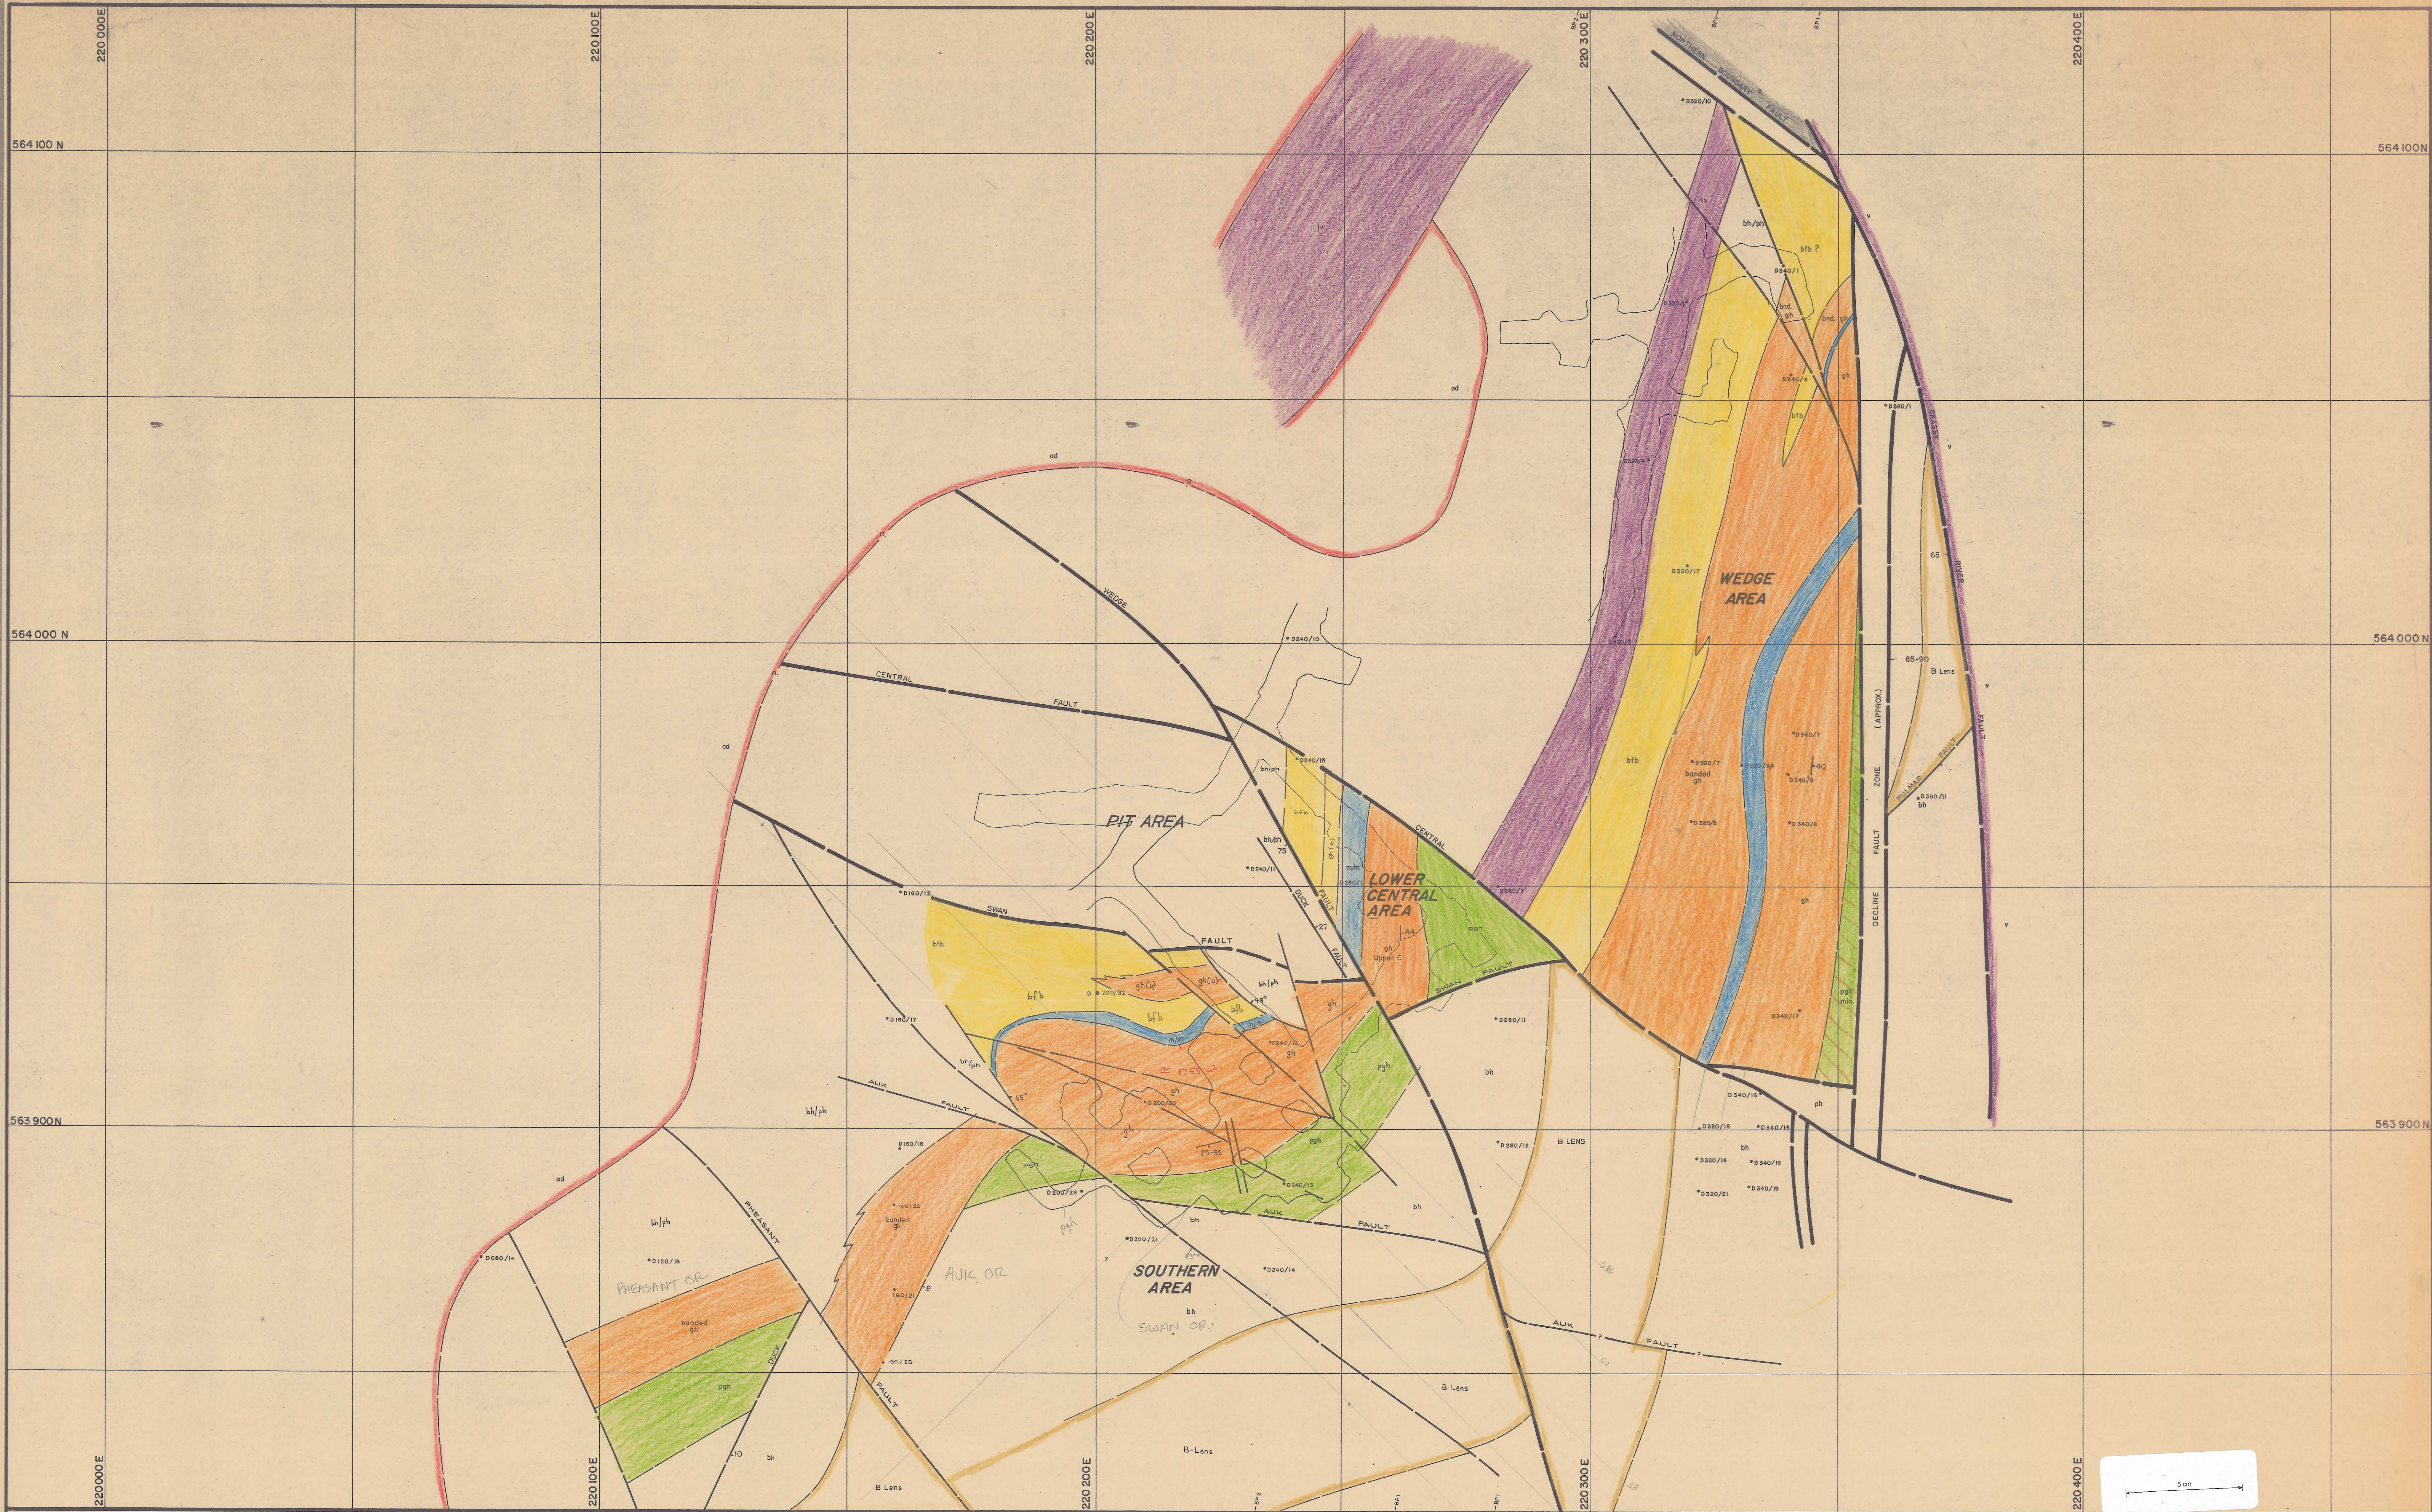

- LEGEND:**
- | | | | |
|-------|--------------------------|-------|---------------------------|
| v | Upper metavolcanics | bh/bh | Banded footwall beds |
| bh/bh | Banded hornfels | bph | Biotite pyroxene hornfels |
| ch | Marble | lv | Lower metavolcanics |
| bh | Biotite hornfels | q | Quartzite |
| pgh | Pyroxene garnet hornfels | ap | Aplite |
| gh | Garnet hornfels | ad | Adamellite |

60 Strike and dip
27 Joint, inclined
Joint, vertical
Fault
R-127.3 Roadway R.L. -127.3m.

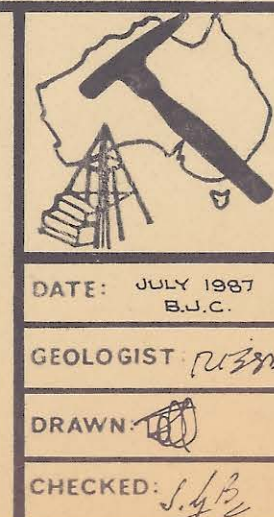

DATE: JULY 1987
GEOLOGIST: R.J.G.
DRAWN: R.J.G.
CHECKED: R.J.G.

KING ISLAND SCHEELITE
No. KG2-06-250E
SCALE: 1:500

DOLPHIN MINE
GEOLOGICAL LEVEL PLAN
- 250m R.L.

0374_985

0374_985