


0374\_998

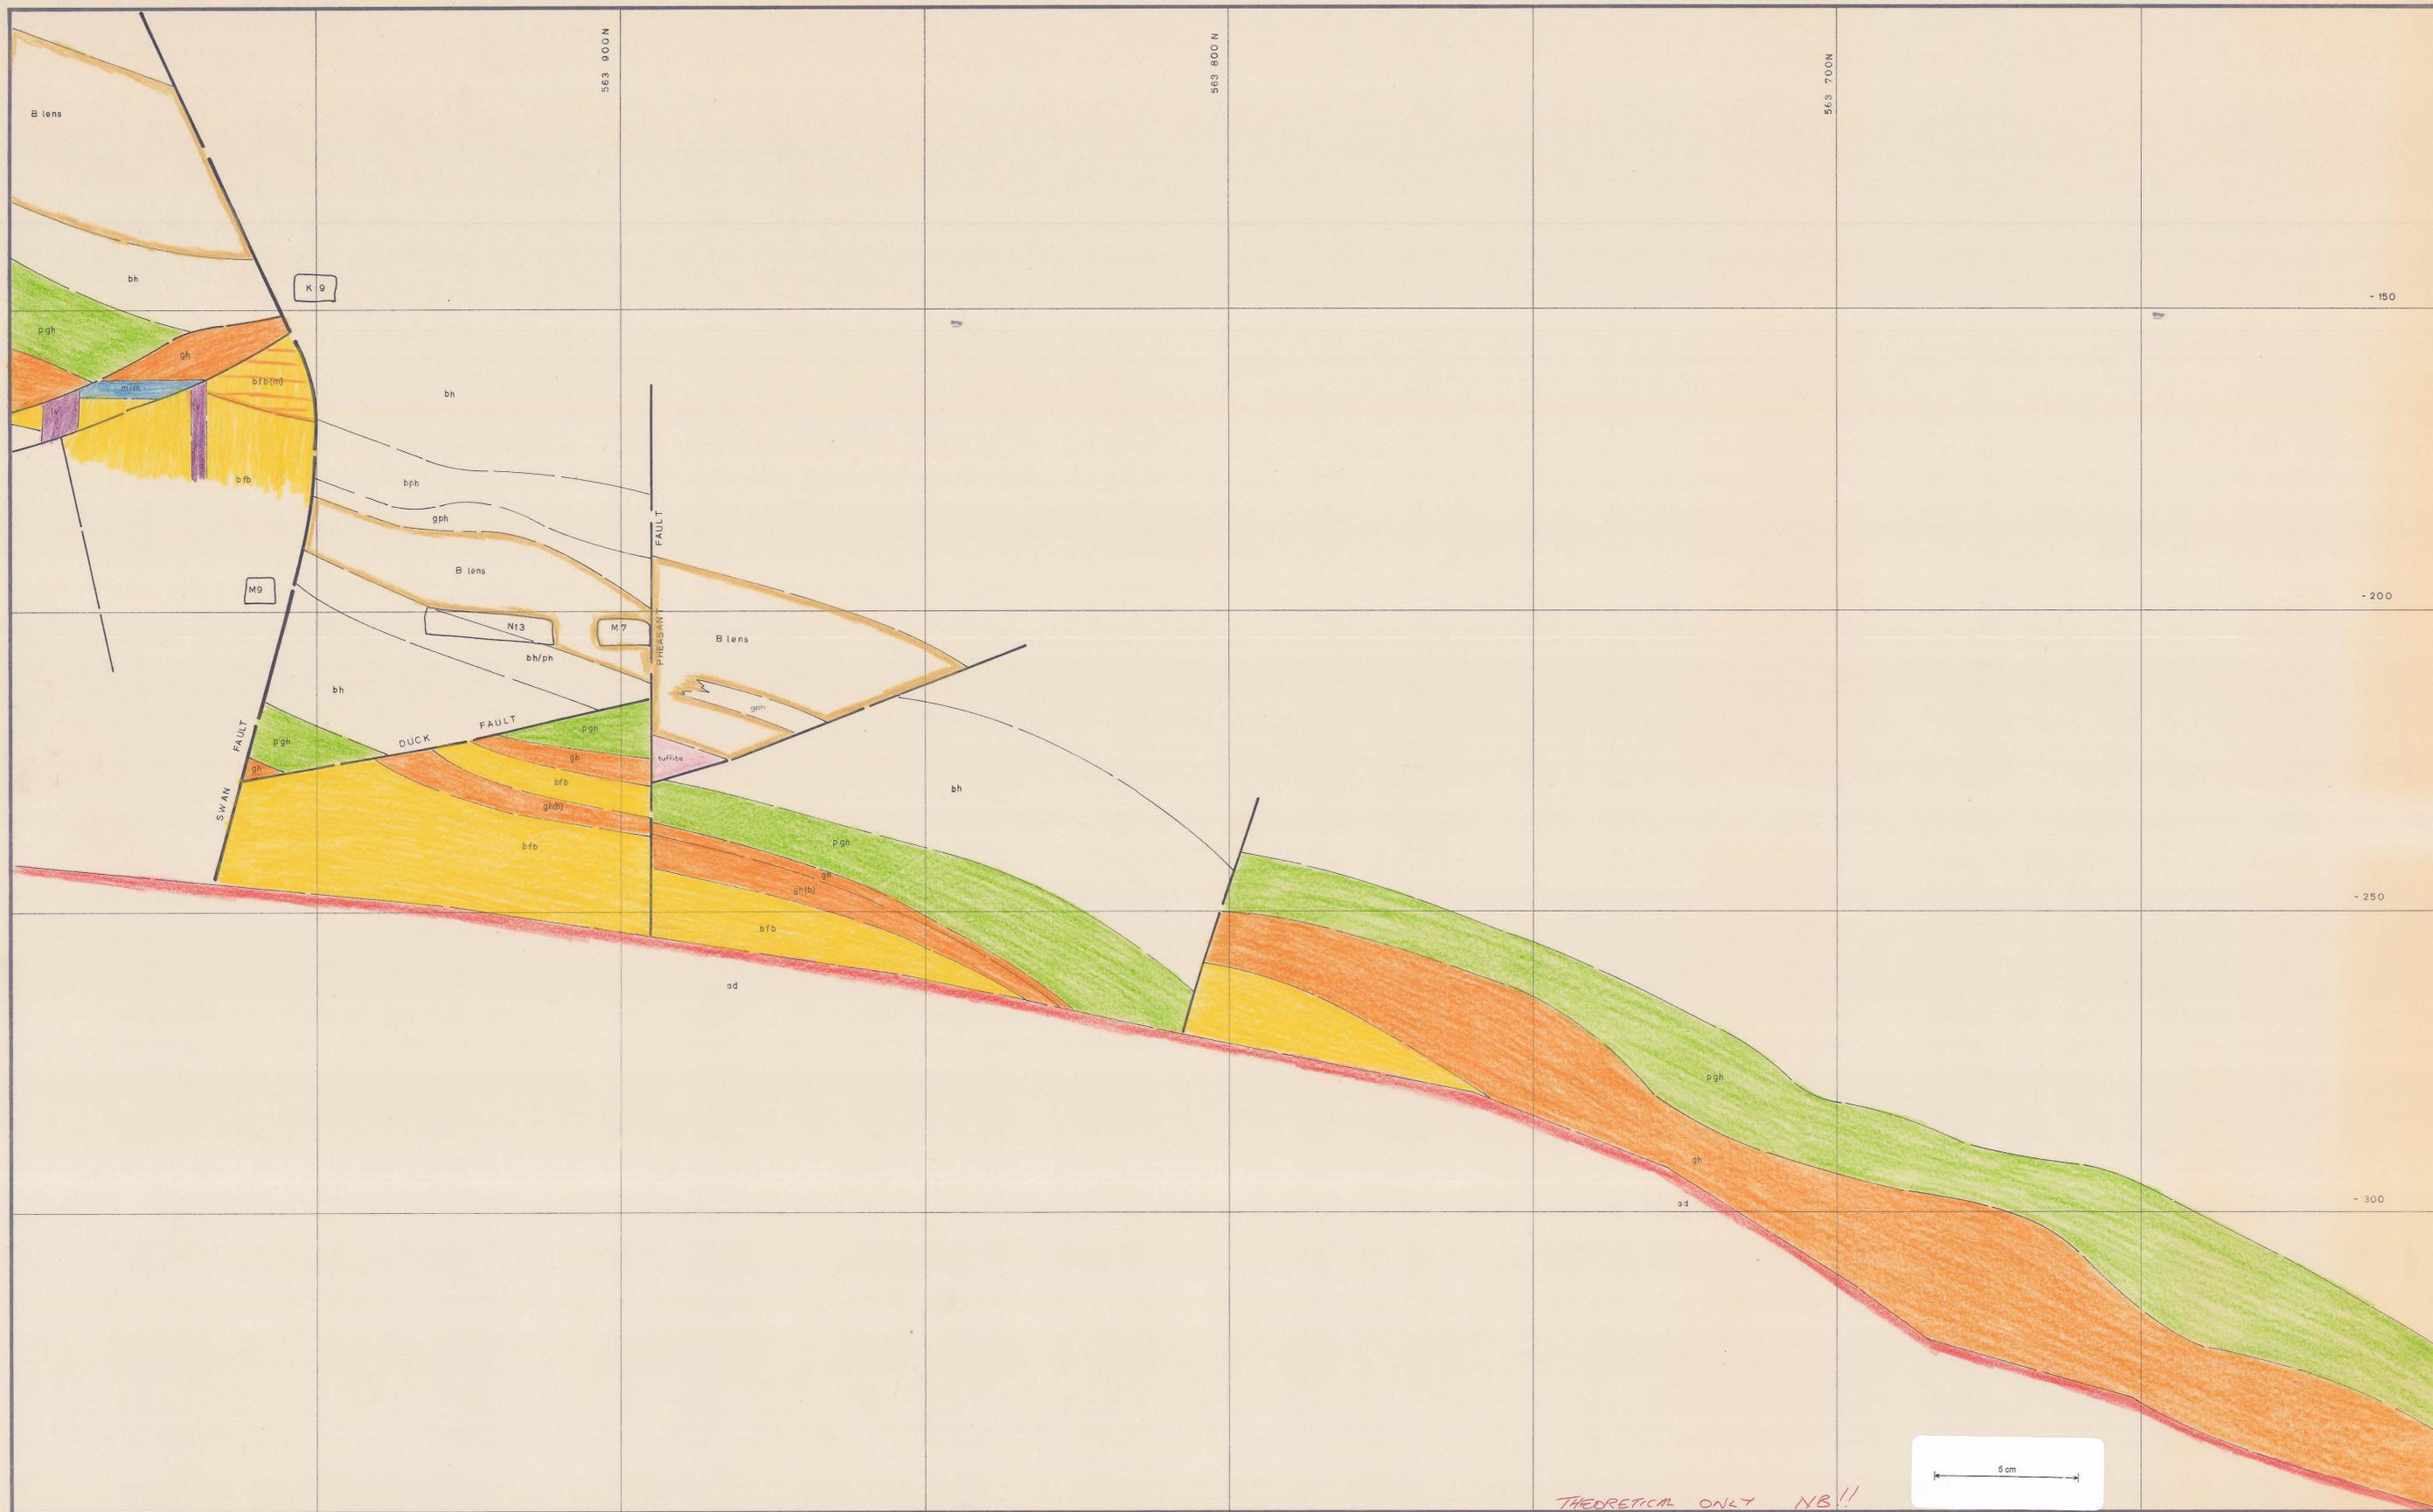

THEORETICAL ONLY NB!!  
AB



<b>LEGEND:</b> v Upper metavalcanics bh/ph Banded hornfels ch Marble bh Biotite hornfels pgh Pyroxene garnet hornfels gh Garnet hornfels		bh/ph Banded footwall beds bph Biotite pyroxene hornfels lv Lower metavalcanics q Quartzite ap Aplite gr Granite		strike and dip strike and dip vertical joint joint vertical unconformity relative movement rise extending through level head of rise foot of rise survey station		geological boundary minor fault major fault b back f floor r road s spud			<b>KING ISLAND SCHEELITE</b> DWG. No. K62-01-007S
						DATE: JULY 81 BJC DRAWN: ABJ GEOLOGY: SGB CHECKED:		SCALE 1:500 <b>DOLPHIN MINE</b> <b>GEOLOGICAL CROSS-SECTION</b> <b>220 120 E</b> SOUTHERN EXTENSION	

0374\_998