


0376\_670

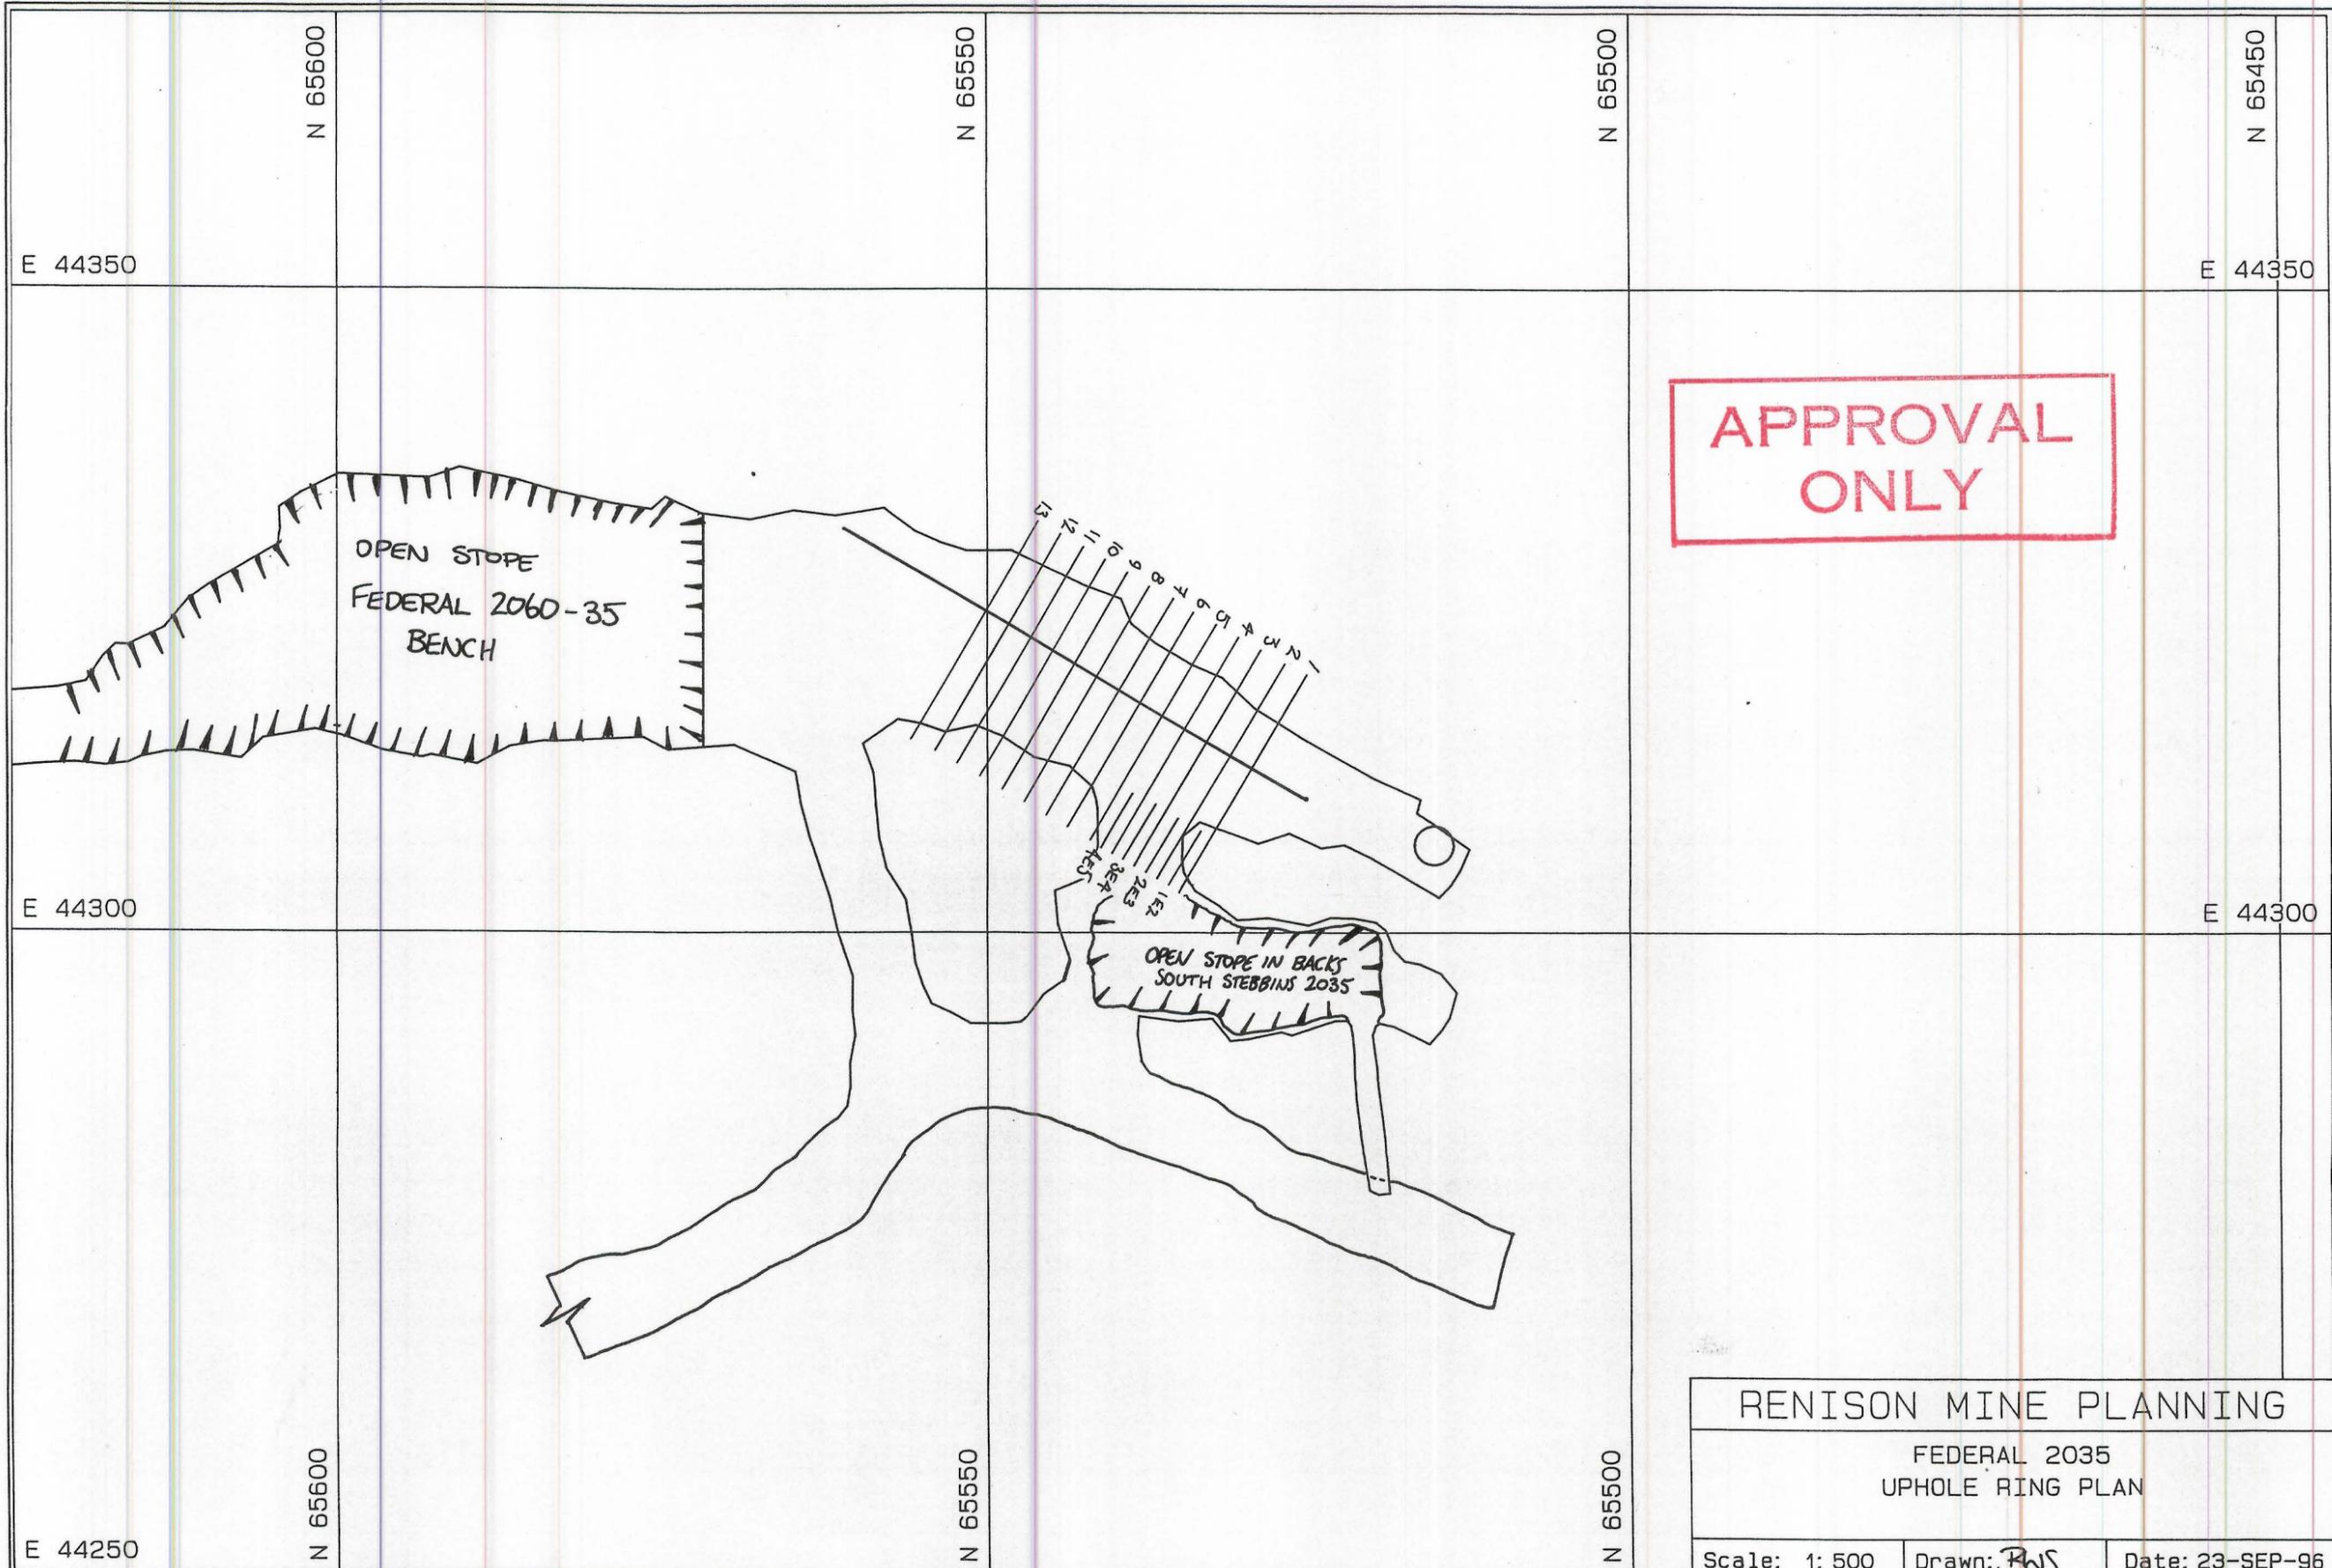

APPROVAL ONLY

RENISON MINE PLANNING		
FEDERAL 2035 UPHOLE RING PLAN		
Scale: 1: 500	Drawn: <i>BNS</i>	Date: 23-SEP-96

*Allan N Volk*

PLANC.PF  
K

0376\_670

5 cm