


0376\_672

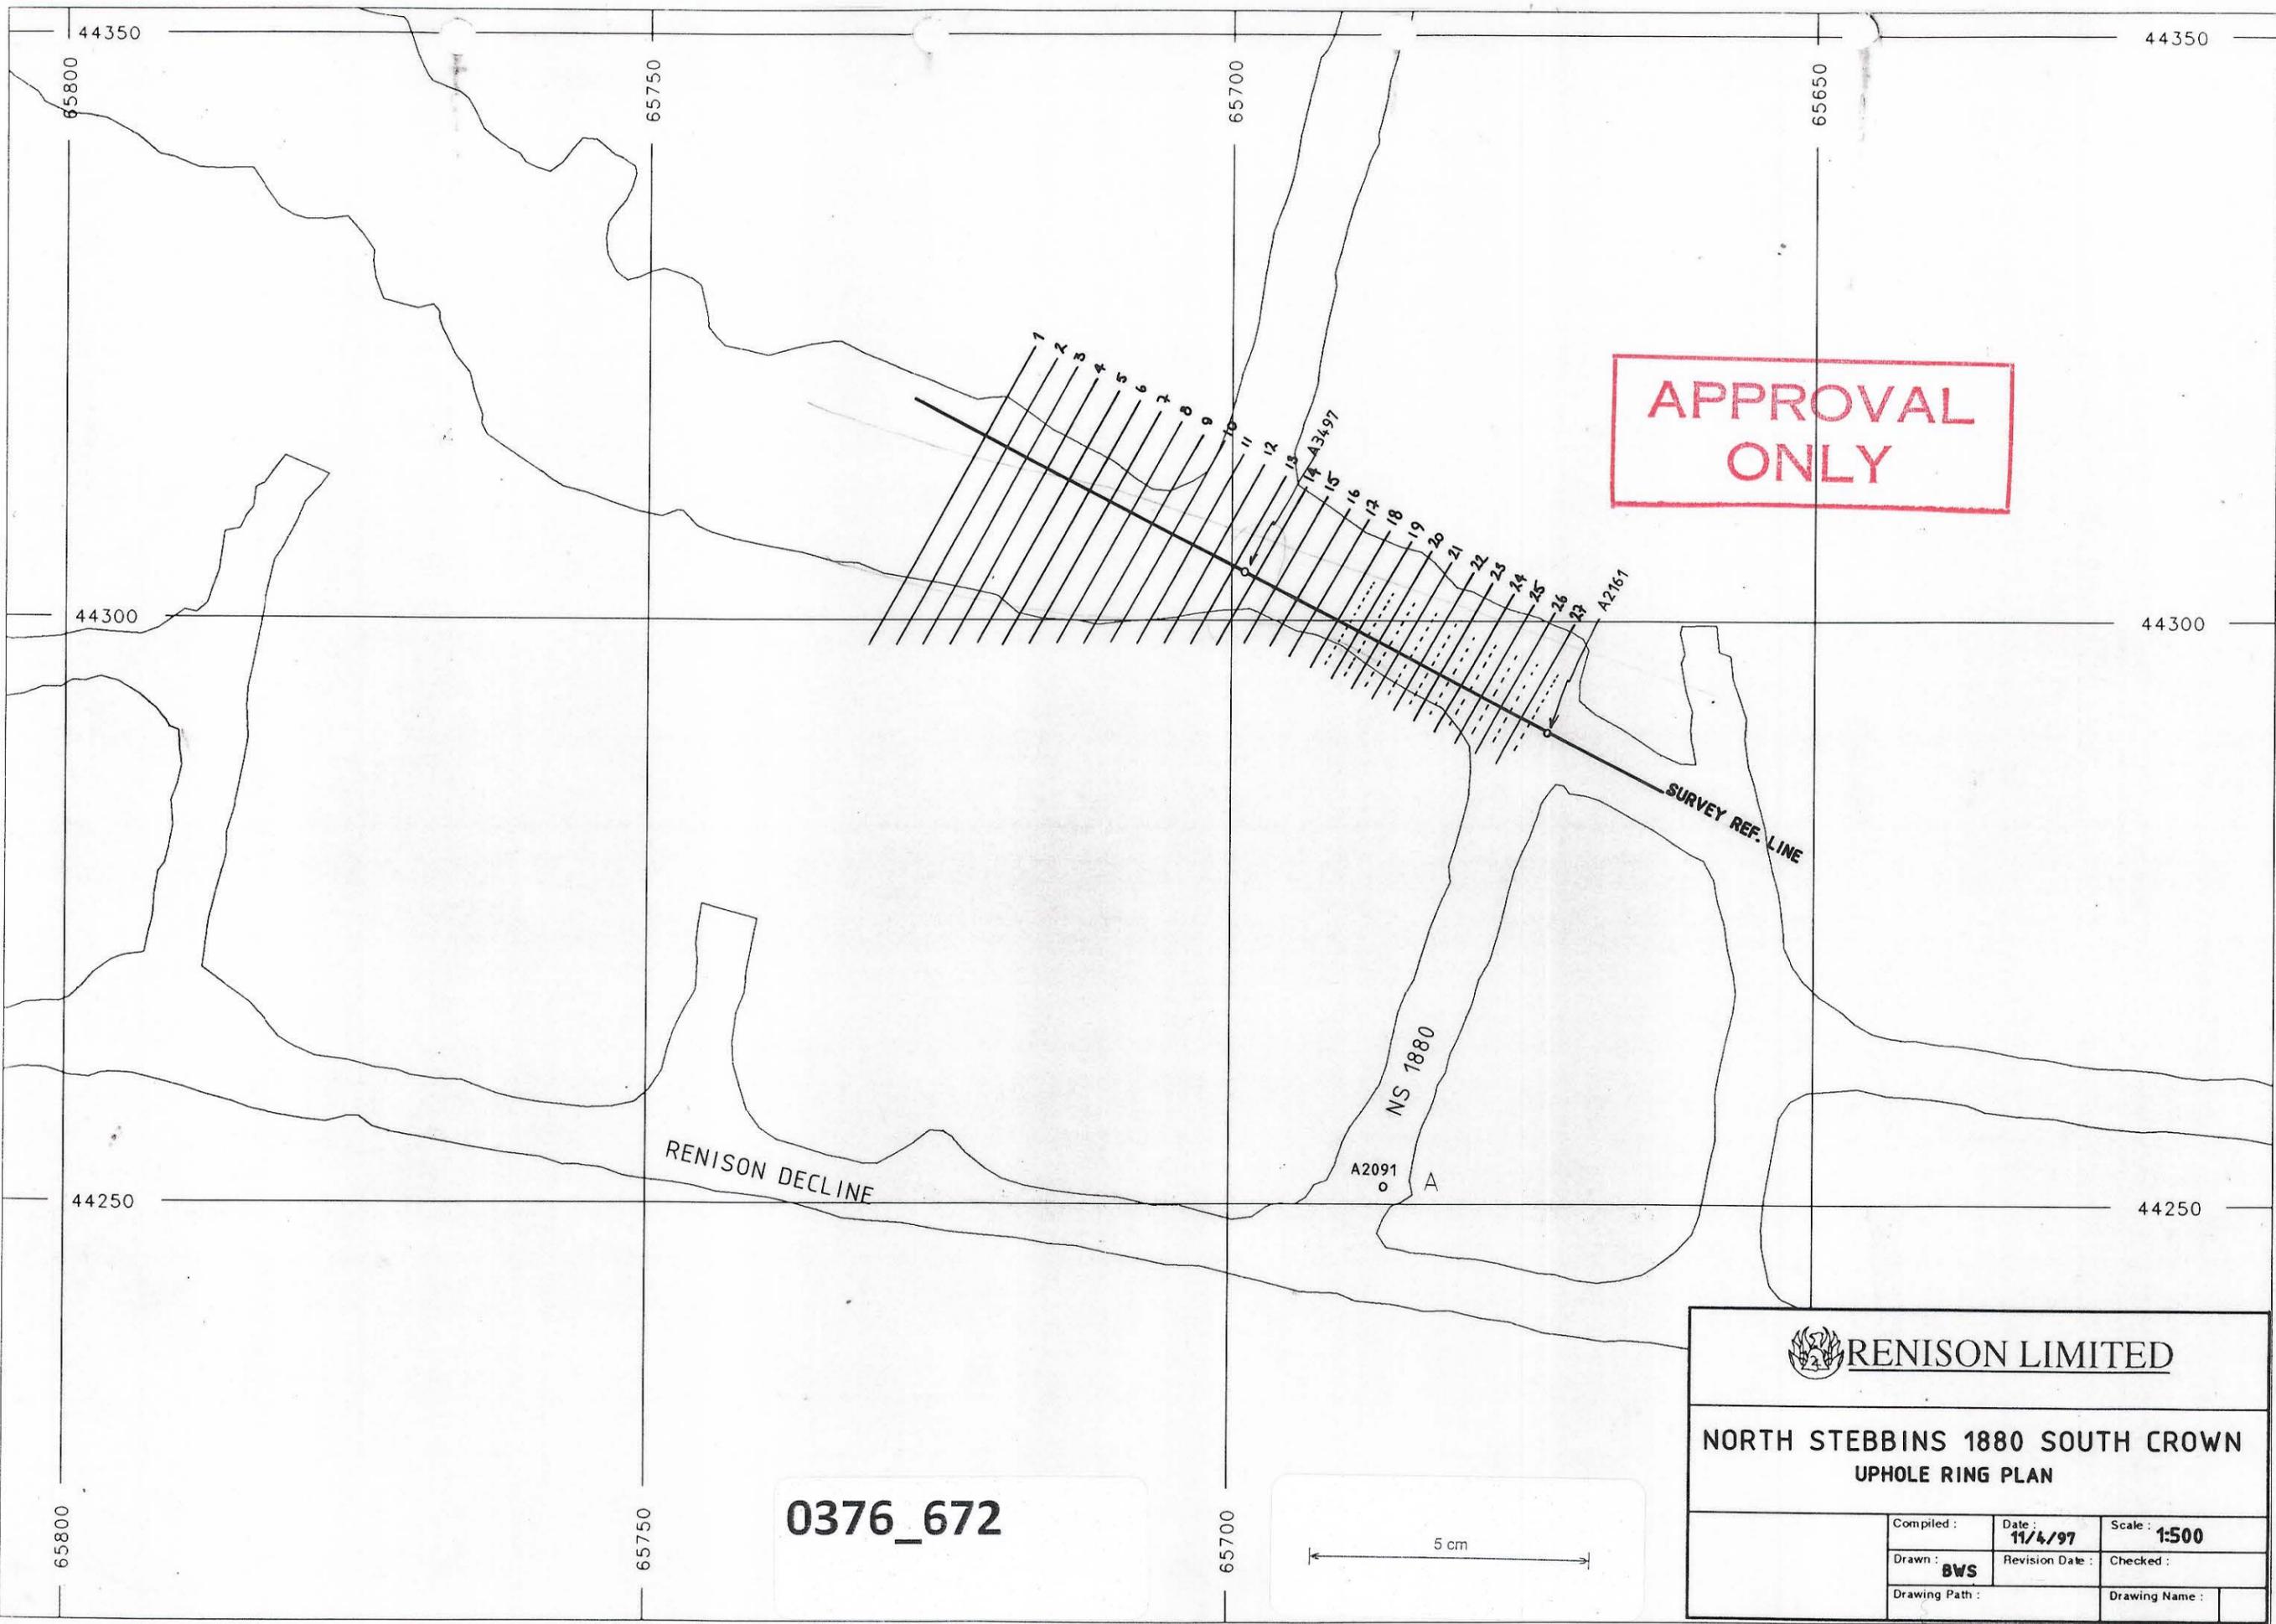

APPROVAL  
ONLY

0376\_672

 **RENISON LIMITED**

**NORTH STEBBINS 1880 SOUTH CROWN  
UPHOLE RING PLAN**

Compiled :	Date : <b>11/4/97</b>	Scale : <b>1:500</b>
Drawn : <b>BWS</b>	Revision Date :	Checked :
Drawing Path :		Drawing Name :