


0376\_679

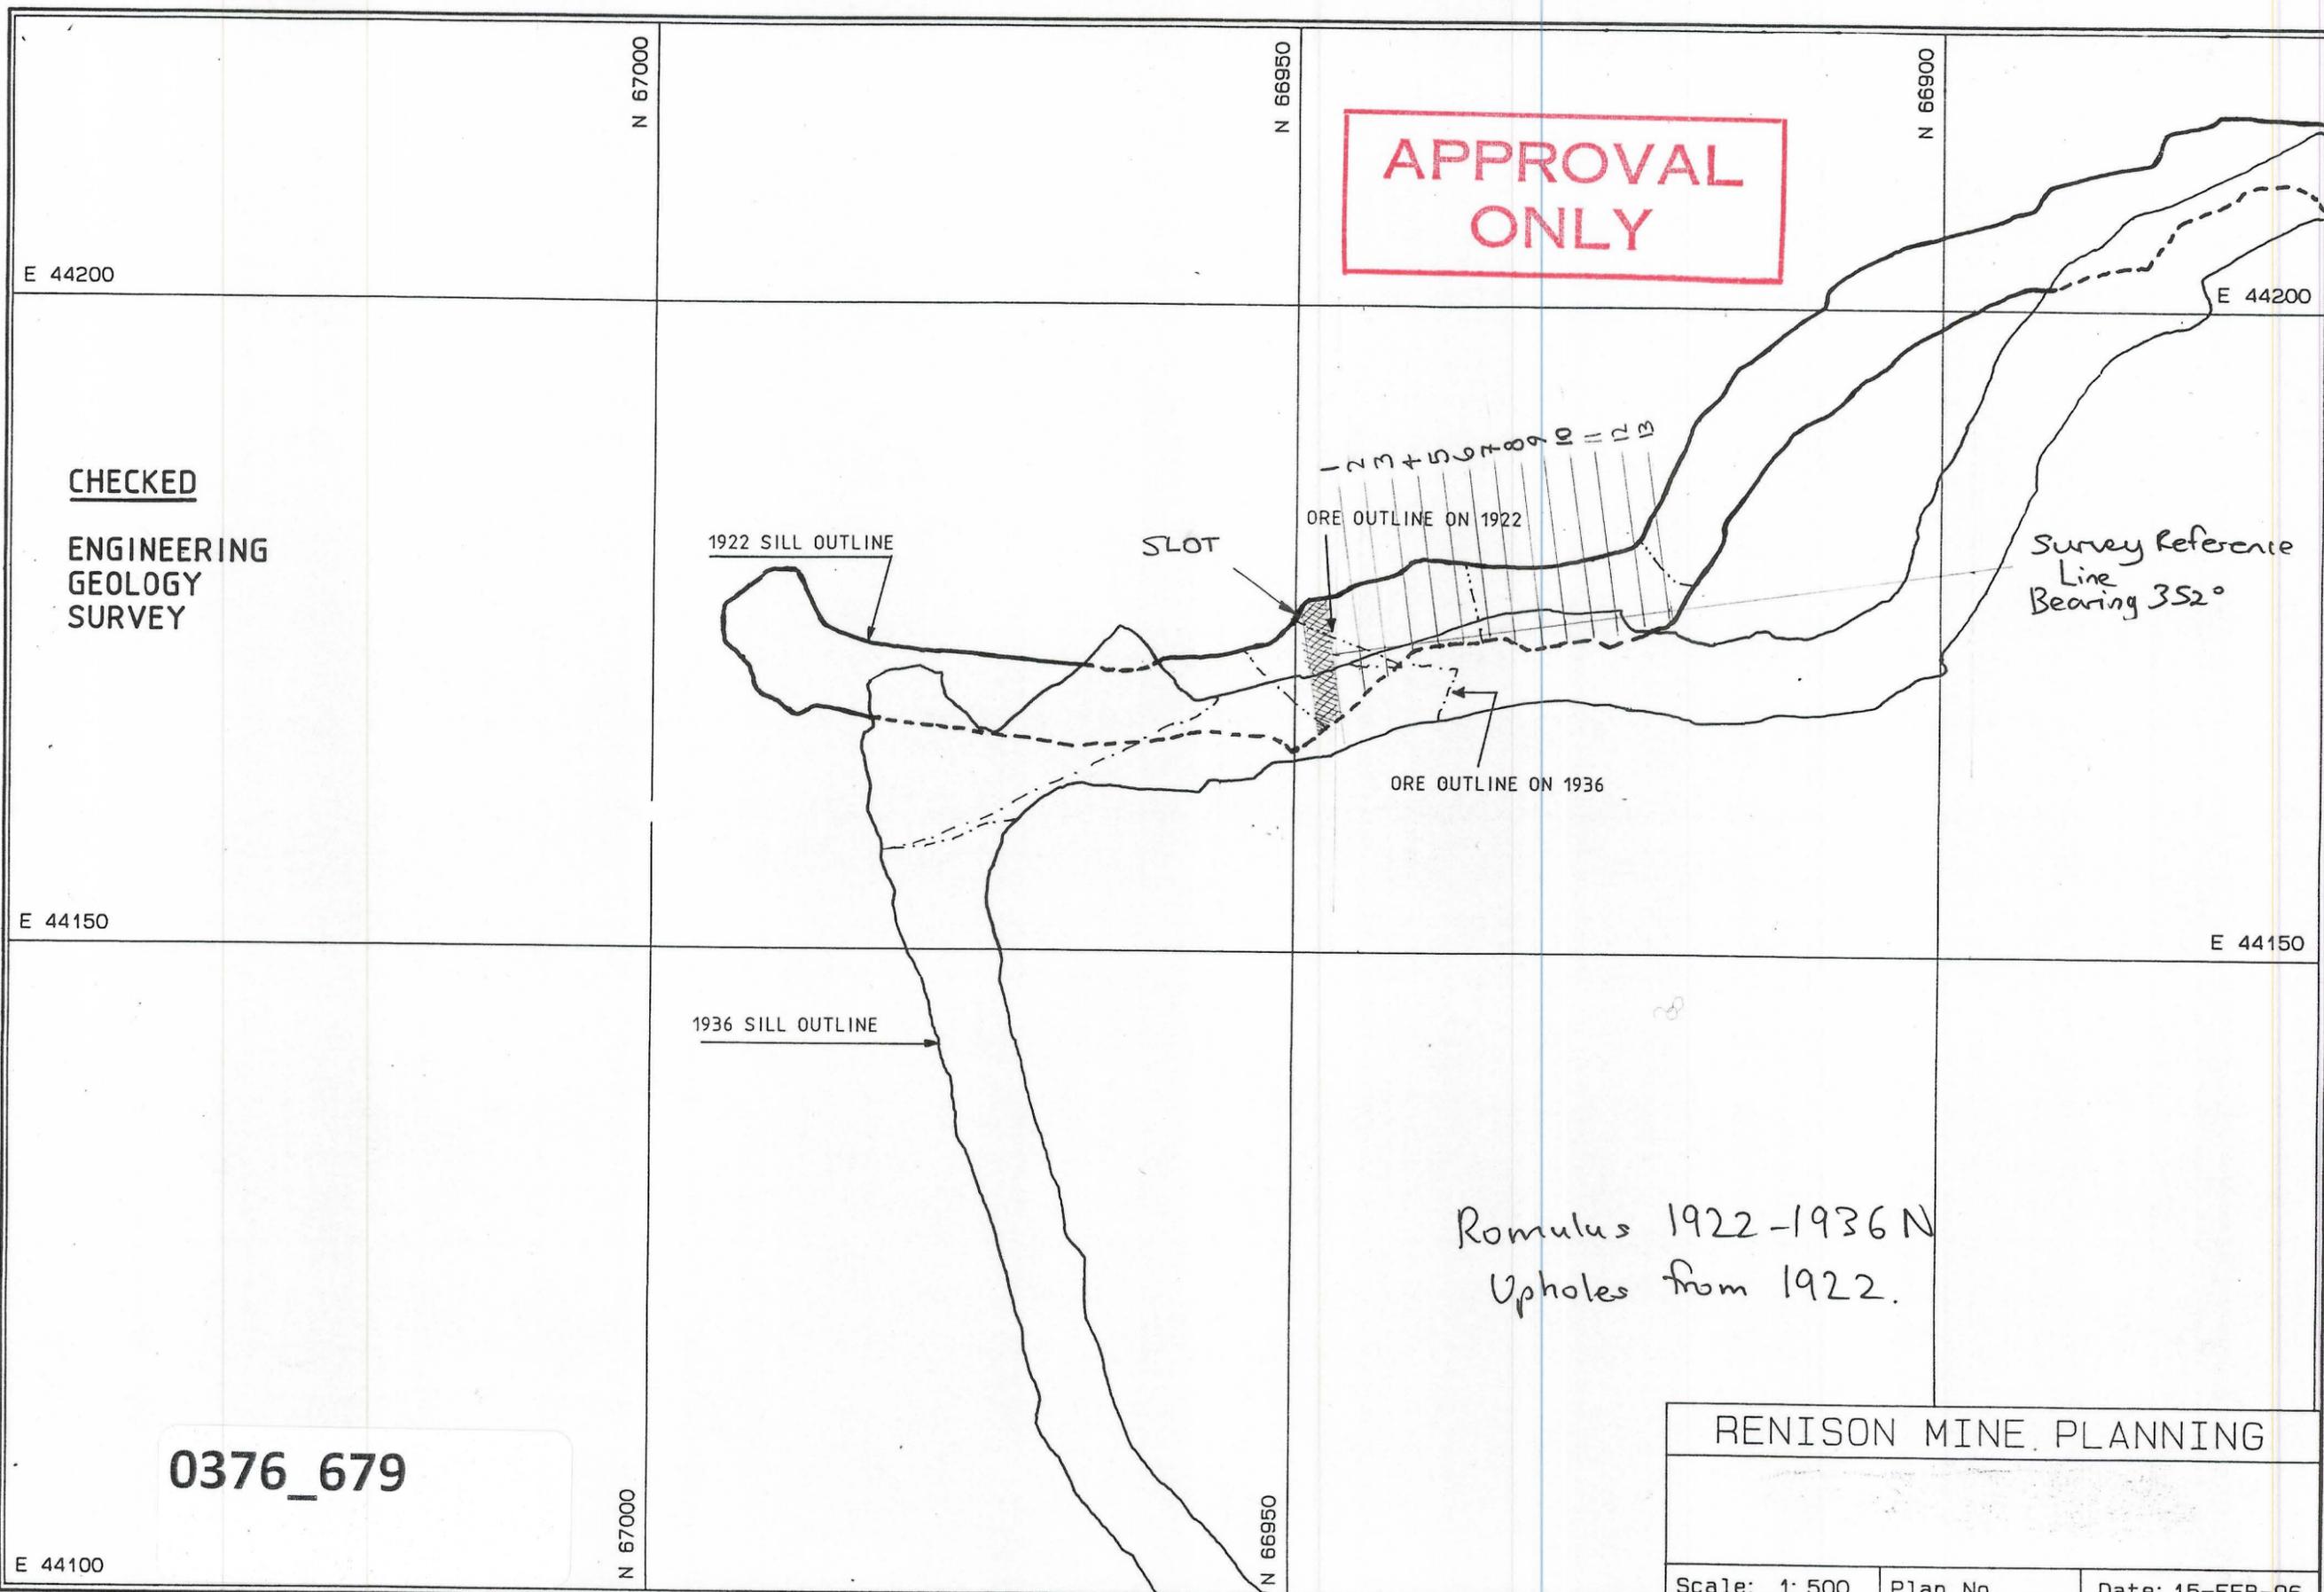

APPROVAL ONLY

CHECKED  
ENGINEERING  
GEOLOGY  
SURVEY

1922 SILL OUTLINE

SLOT

ORE OUTLINE ON 1922

Survey Reference  
Line  
Bearing 352°

ORE OUTLINE ON 1936

1936 SILL OUTLINE

Romulus 1922-1936 N  
Upholes from 1922.

RENISON MINE PLANNING

Scale: 1: 500	Plan No.	Date: 15-FEB-96
---------------	----------	-----------------

0376\_679

