


0376_682

0376_682

5 cm

APPROVAL ONLY

RING SPACING = 2.0 m

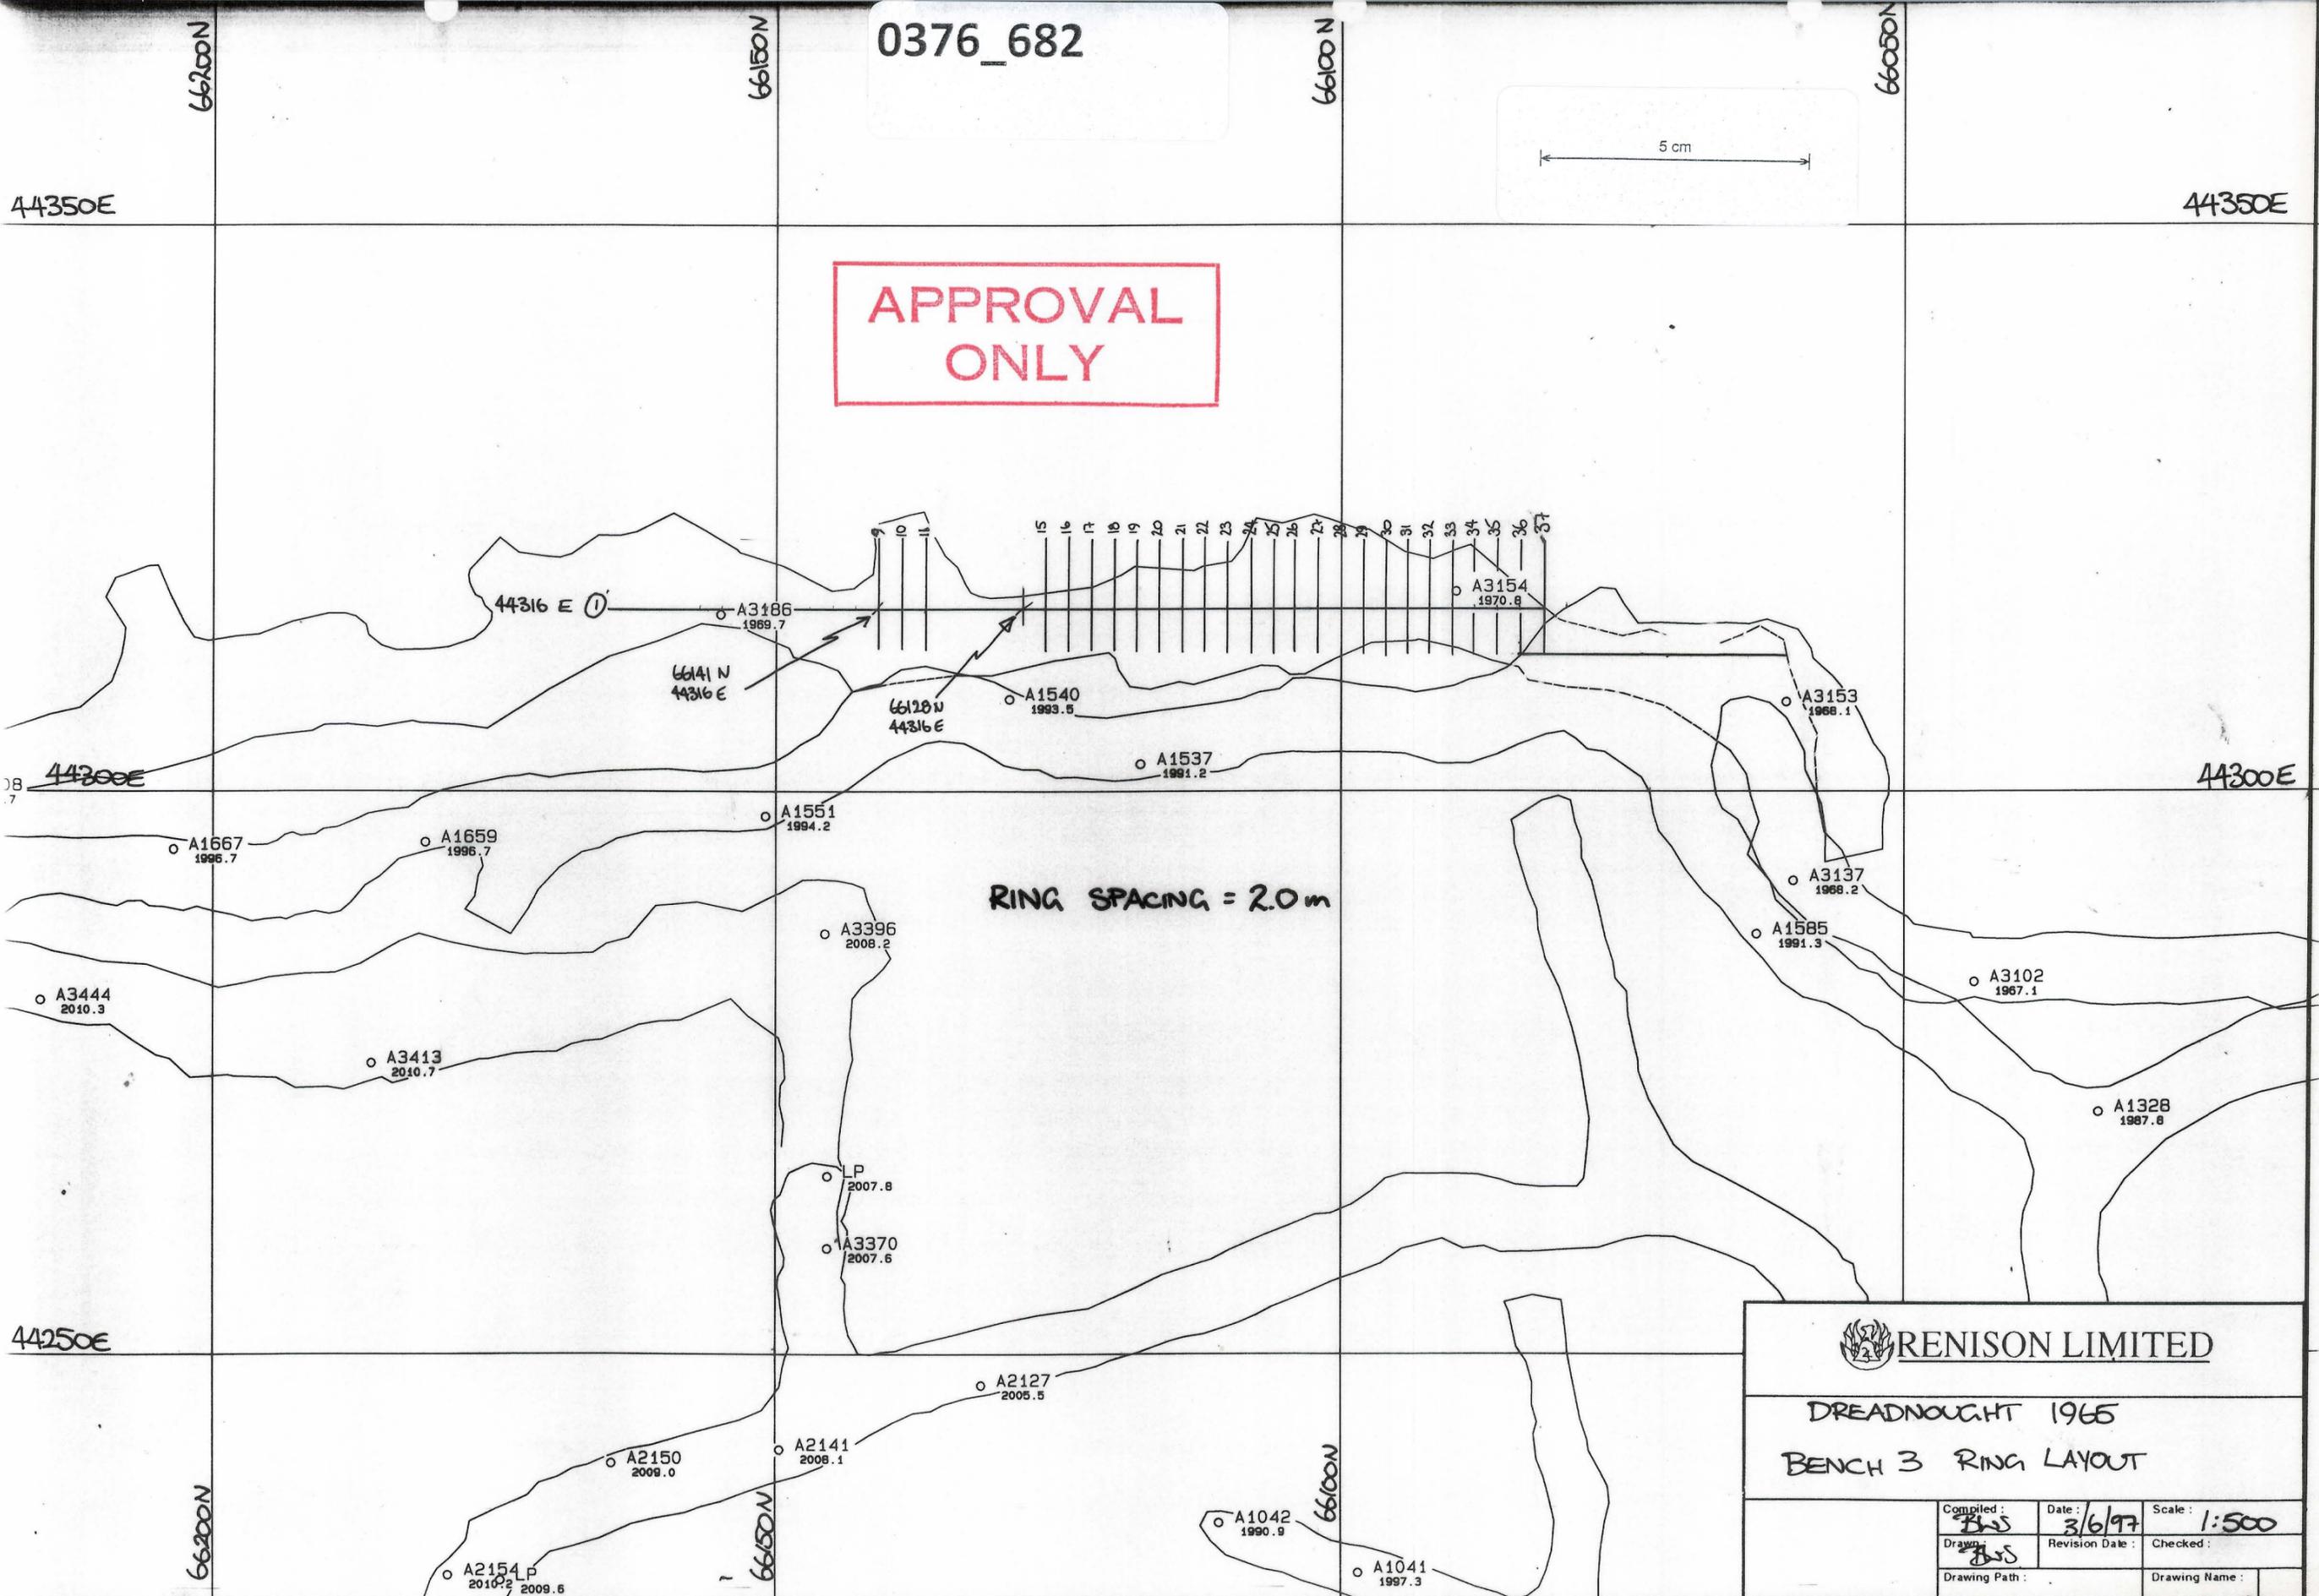

RENISON LIMITED

DREADNOUGHT 1965
BENCH 3 RING LAYOUT

Compiled: BJS	Date: 3/6/97	Scale: 1:500
Drawn: BJS	Revision Date:	Checked:
Drawing Path:	Drawing Name:	