


0376_685

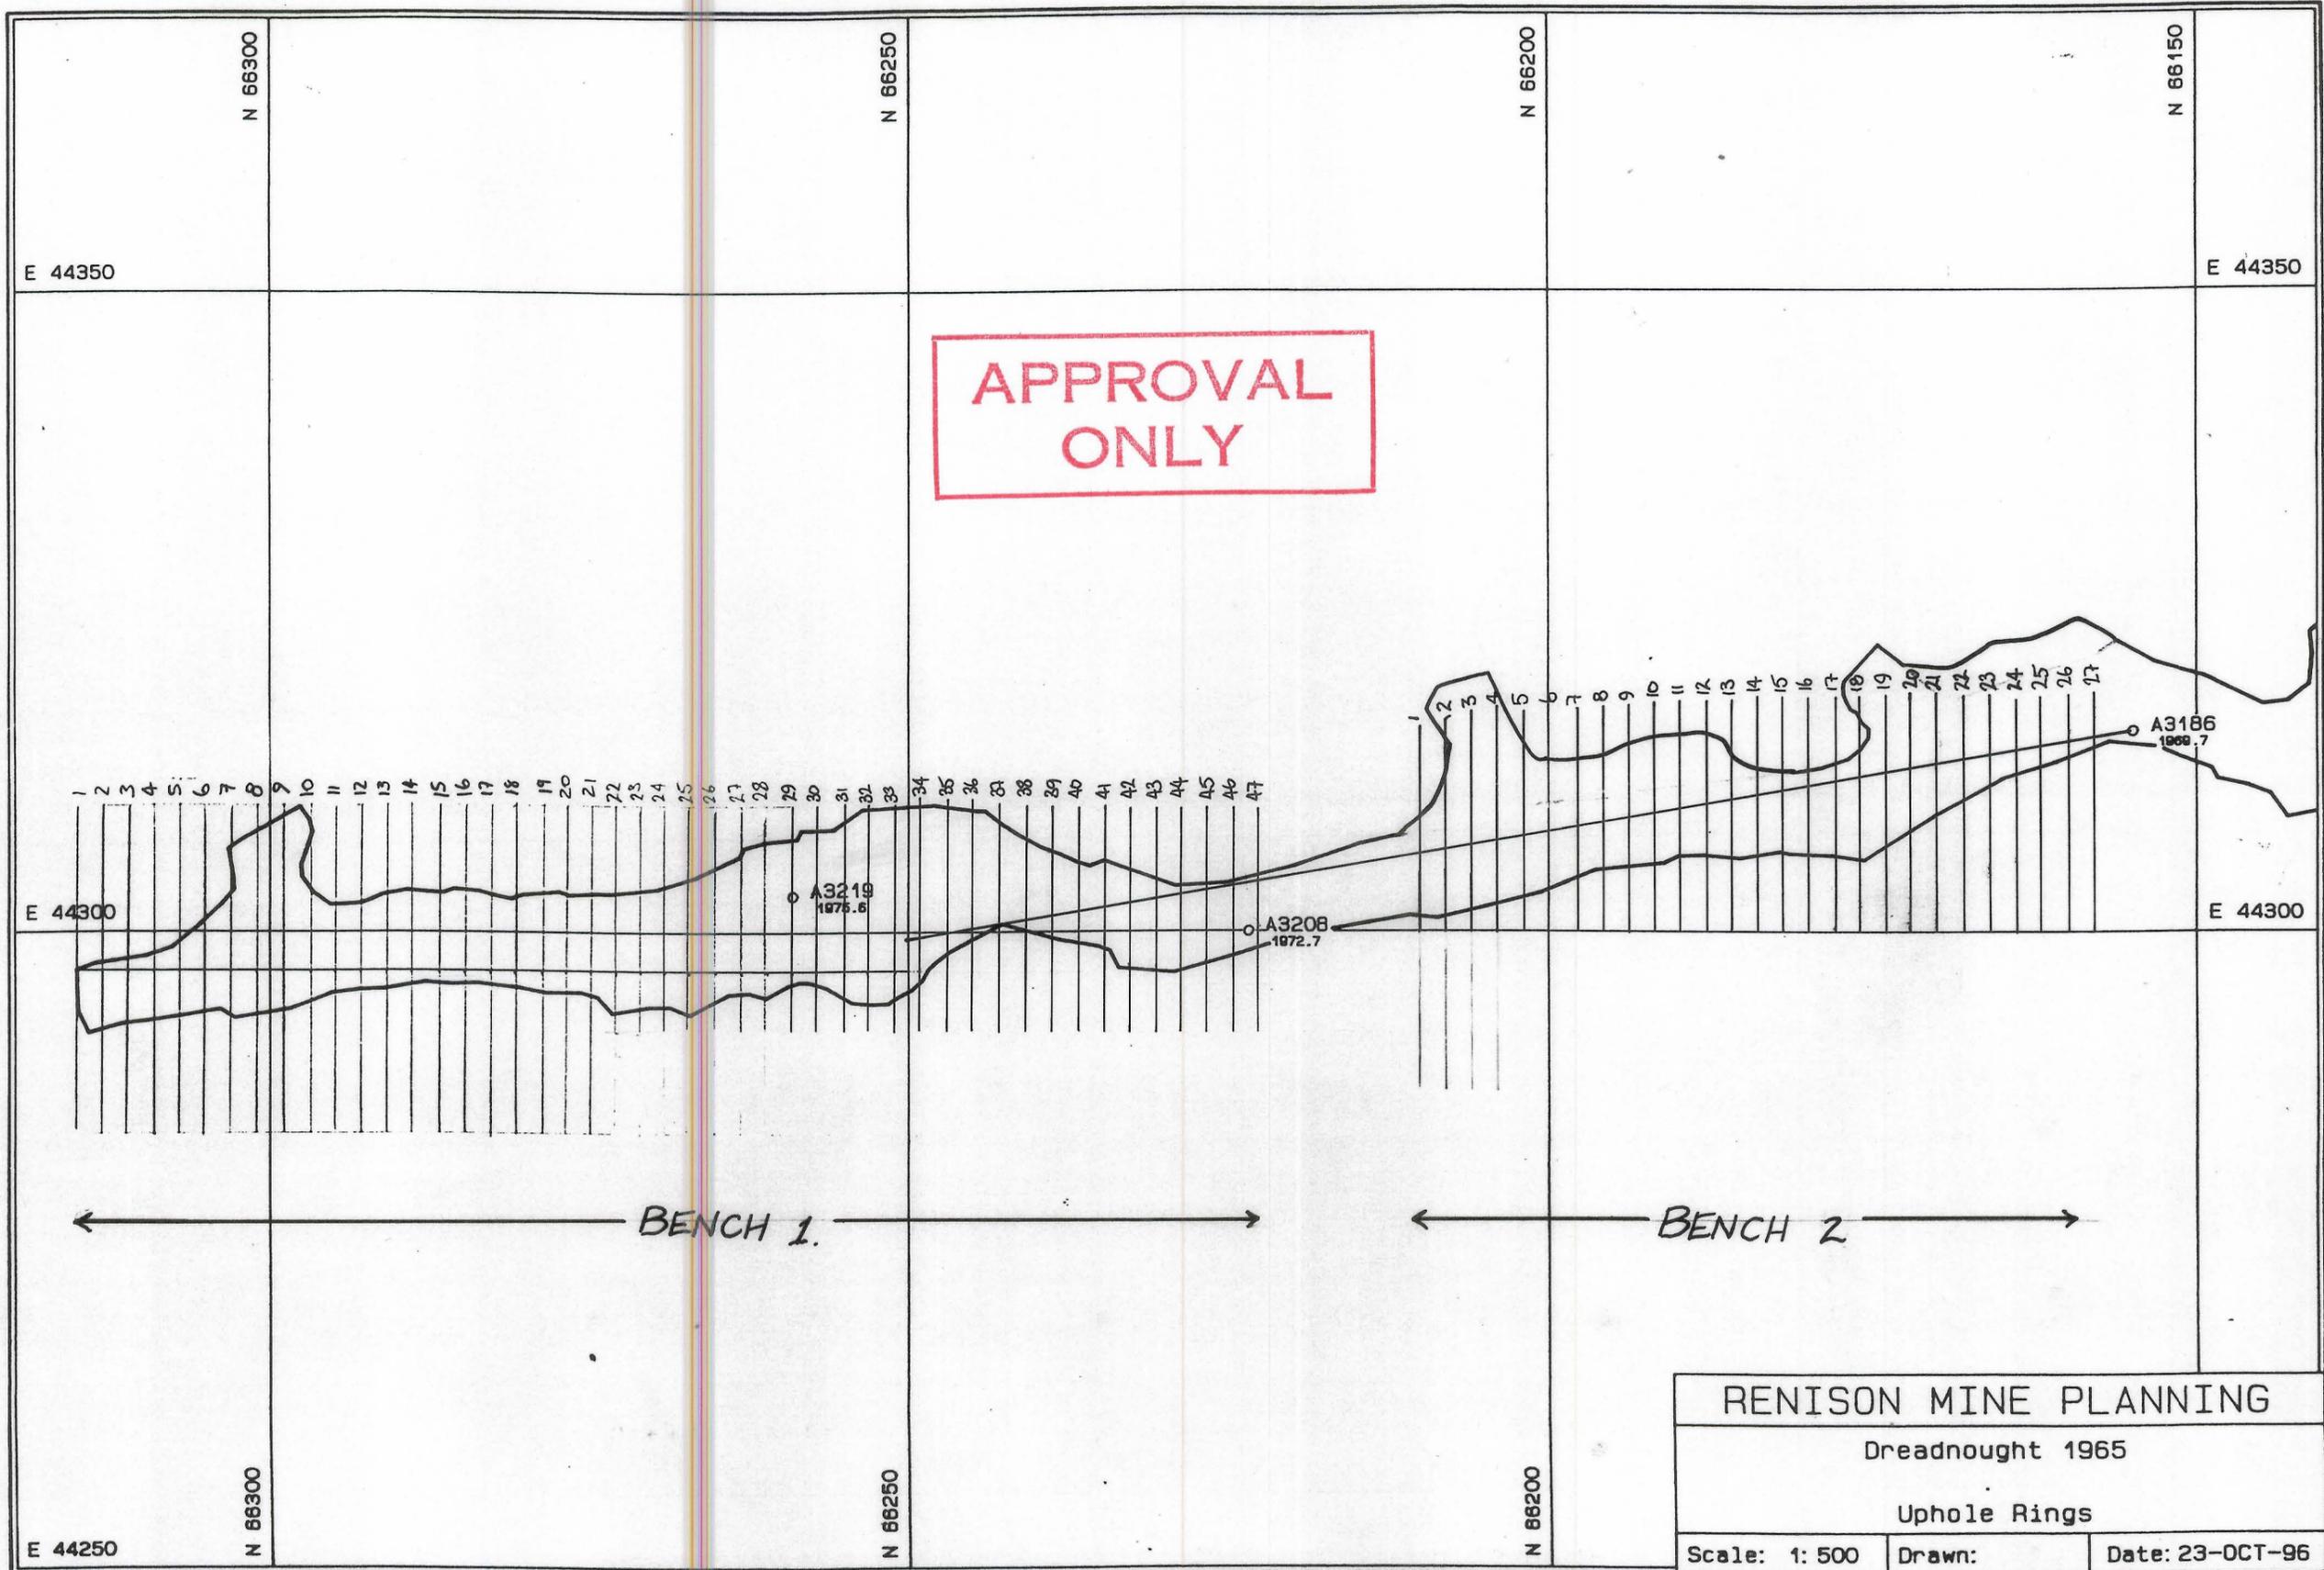

APPROVAL ONLY

BENCH 1

BENCH 2

RENISON MINE PLANNING		
Dreadnought 1965		
Uphole Rings		
Scale: 1:500	Drawn:	Date: 23-OCT-96

K PLANE.PF

SURPAC SOFTWARE INTERNATIONAL AUSTRALIA

BENCH 1

5 cm

0376_685