
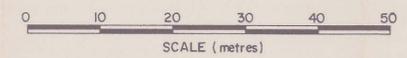
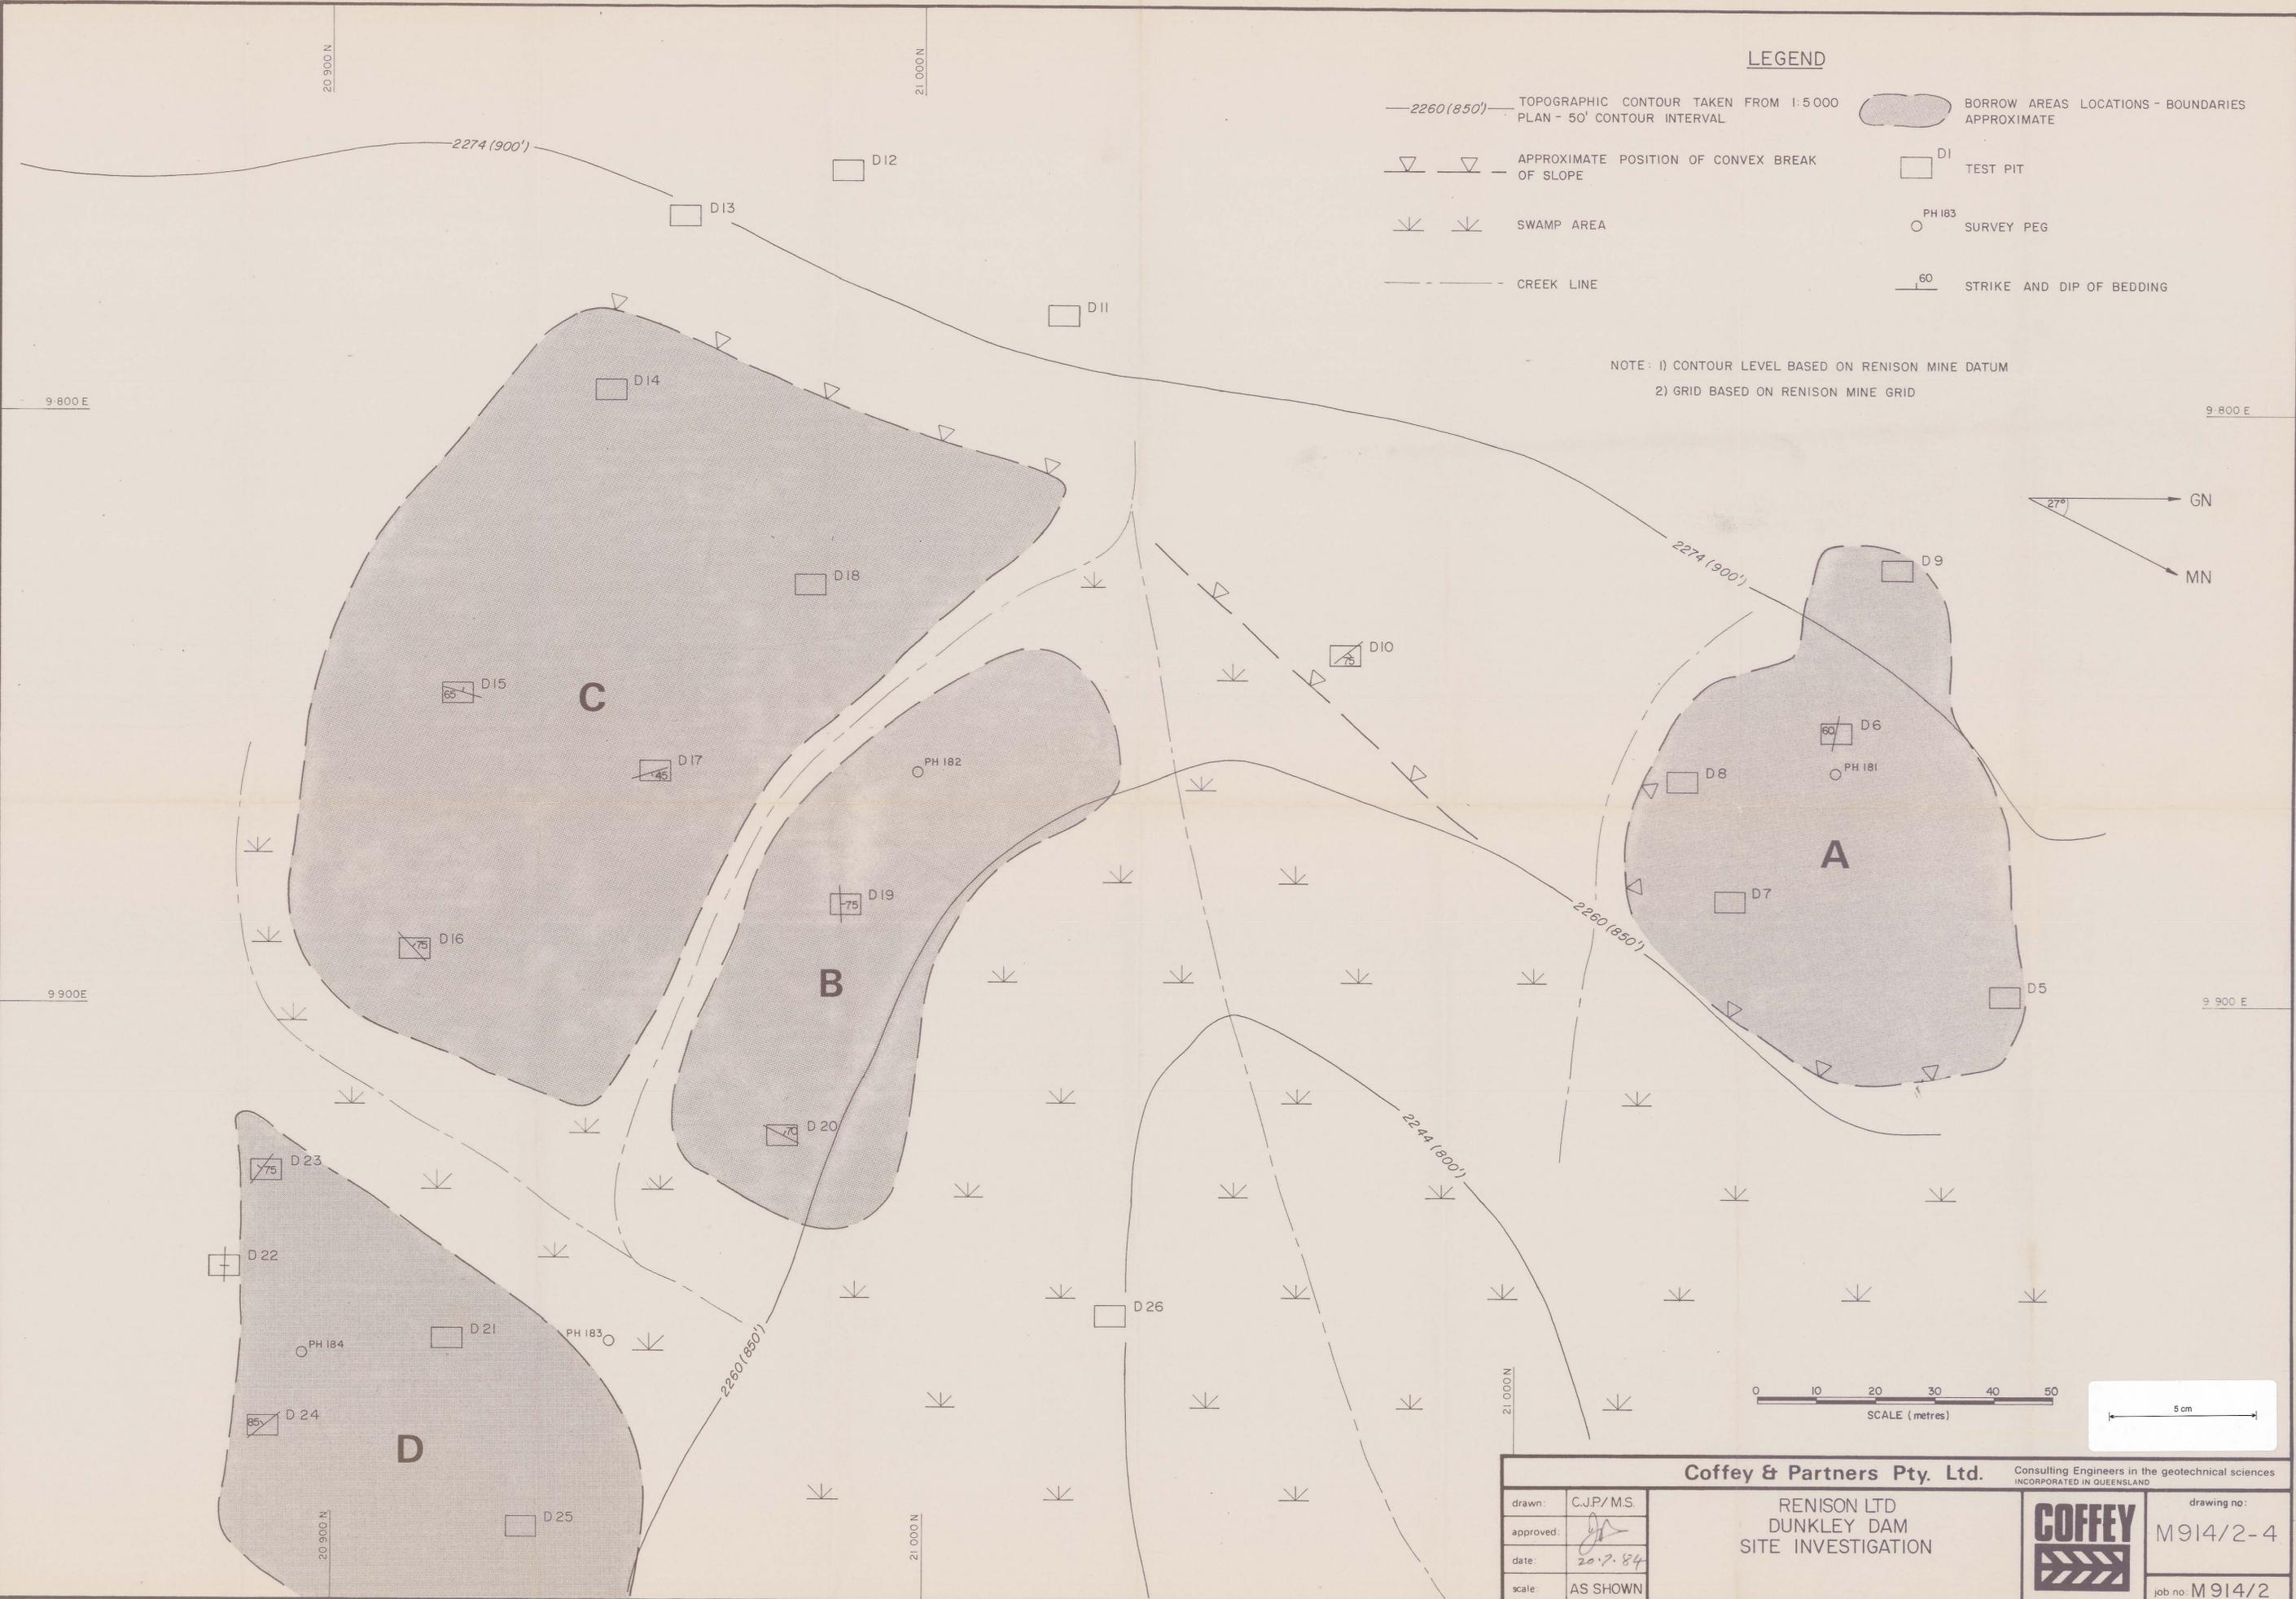


**LEGEND**

- 2260(850)— TOPOGRAPHIC CONTOUR TAKEN FROM 1:5 000 PLAN - 50' CONTOUR INTERVAL
- ▽ — APPROXIMATE POSITION OF CONVEX BREAK OF SLOPE
- ▽ — SWAMP AREA
- CREEK LINE
- BORROW AREAS LOCATIONS - BOUNDARIES APPROXIMATE
- D1 TEST PIT
- PH 183 SURVEY PEG
- 60 STRIKE AND DIP OF BEDDING

NOTE: 1) CONTOUR LEVEL BASED ON RENISON MINE DATUM  
2) GRID BASED ON RENISON MINE GRID

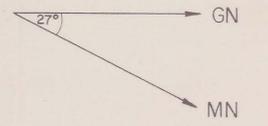

<b>Coffey &amp; Partners Pty. Ltd.</b>		<small>Consulting Engineers in the geotechnical sciences INCORPORATED IN QUEENSLAND</small>	
drawn: C.J.P./M.S.	<b>RENISON LTD DUNKLEY DAM SITE INVESTIGATION</b>		drawing no: M914/2-4
approved: <i>[Signature]</i>			job no: M914/2
date: 20.7.84			
scale: AS SHOWN			

0376\_834

0007/0003