



1
02 TYPICAL CROSS SECTION THROUGH BUND

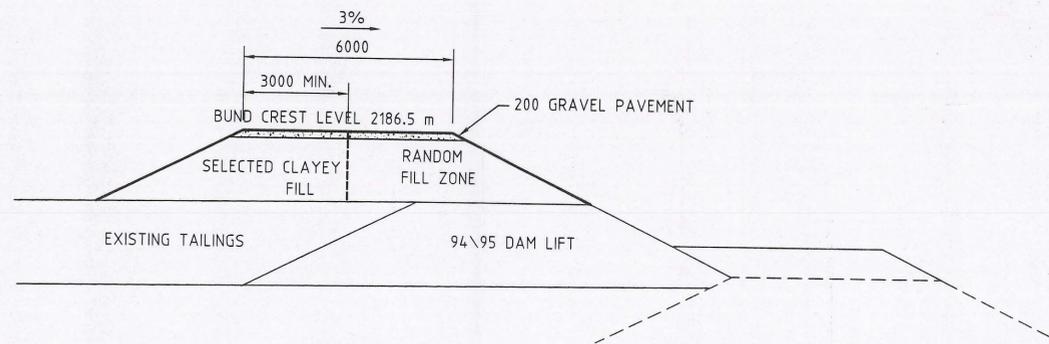

3
02

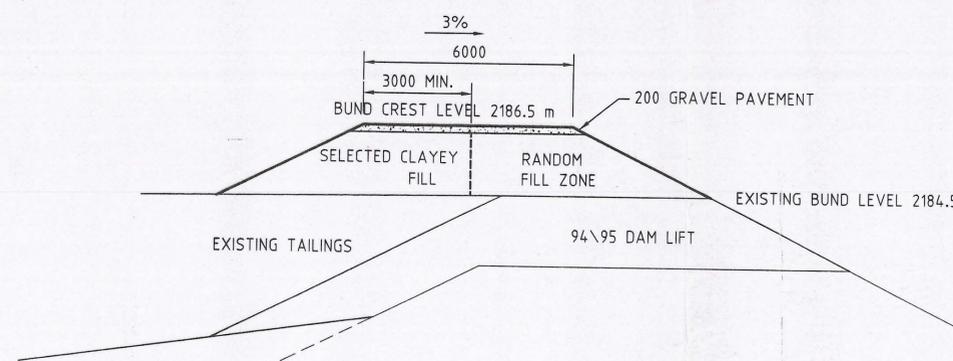

4
02



Rev. No.	Description	Date

Thompson & Brett Pty. Ltd.
 Consulting Engineers
 7 Bayfield Street, Rosny Park, 7018
 Phone (03) 6244 6633 Fax. (03) 6244 6221

Design S.N.A.	Date	Checked	Date	Scale
	OCT. 1996		19/10/96	1:100
Drawn M.R.H.	Date	Checked	Date	File
	OCT. 1996		18/10/96	RENS-13
Approved				Drg Reference
				1461

Client & Project
RENISON LIMITED
 C DAM LIFT 2184.5 TO 2186.5

Drawing Title	TYPICAL CROSS SECTIONS
Drawing No.	96-1461-03

0376_860

0007/0029