


0382-008

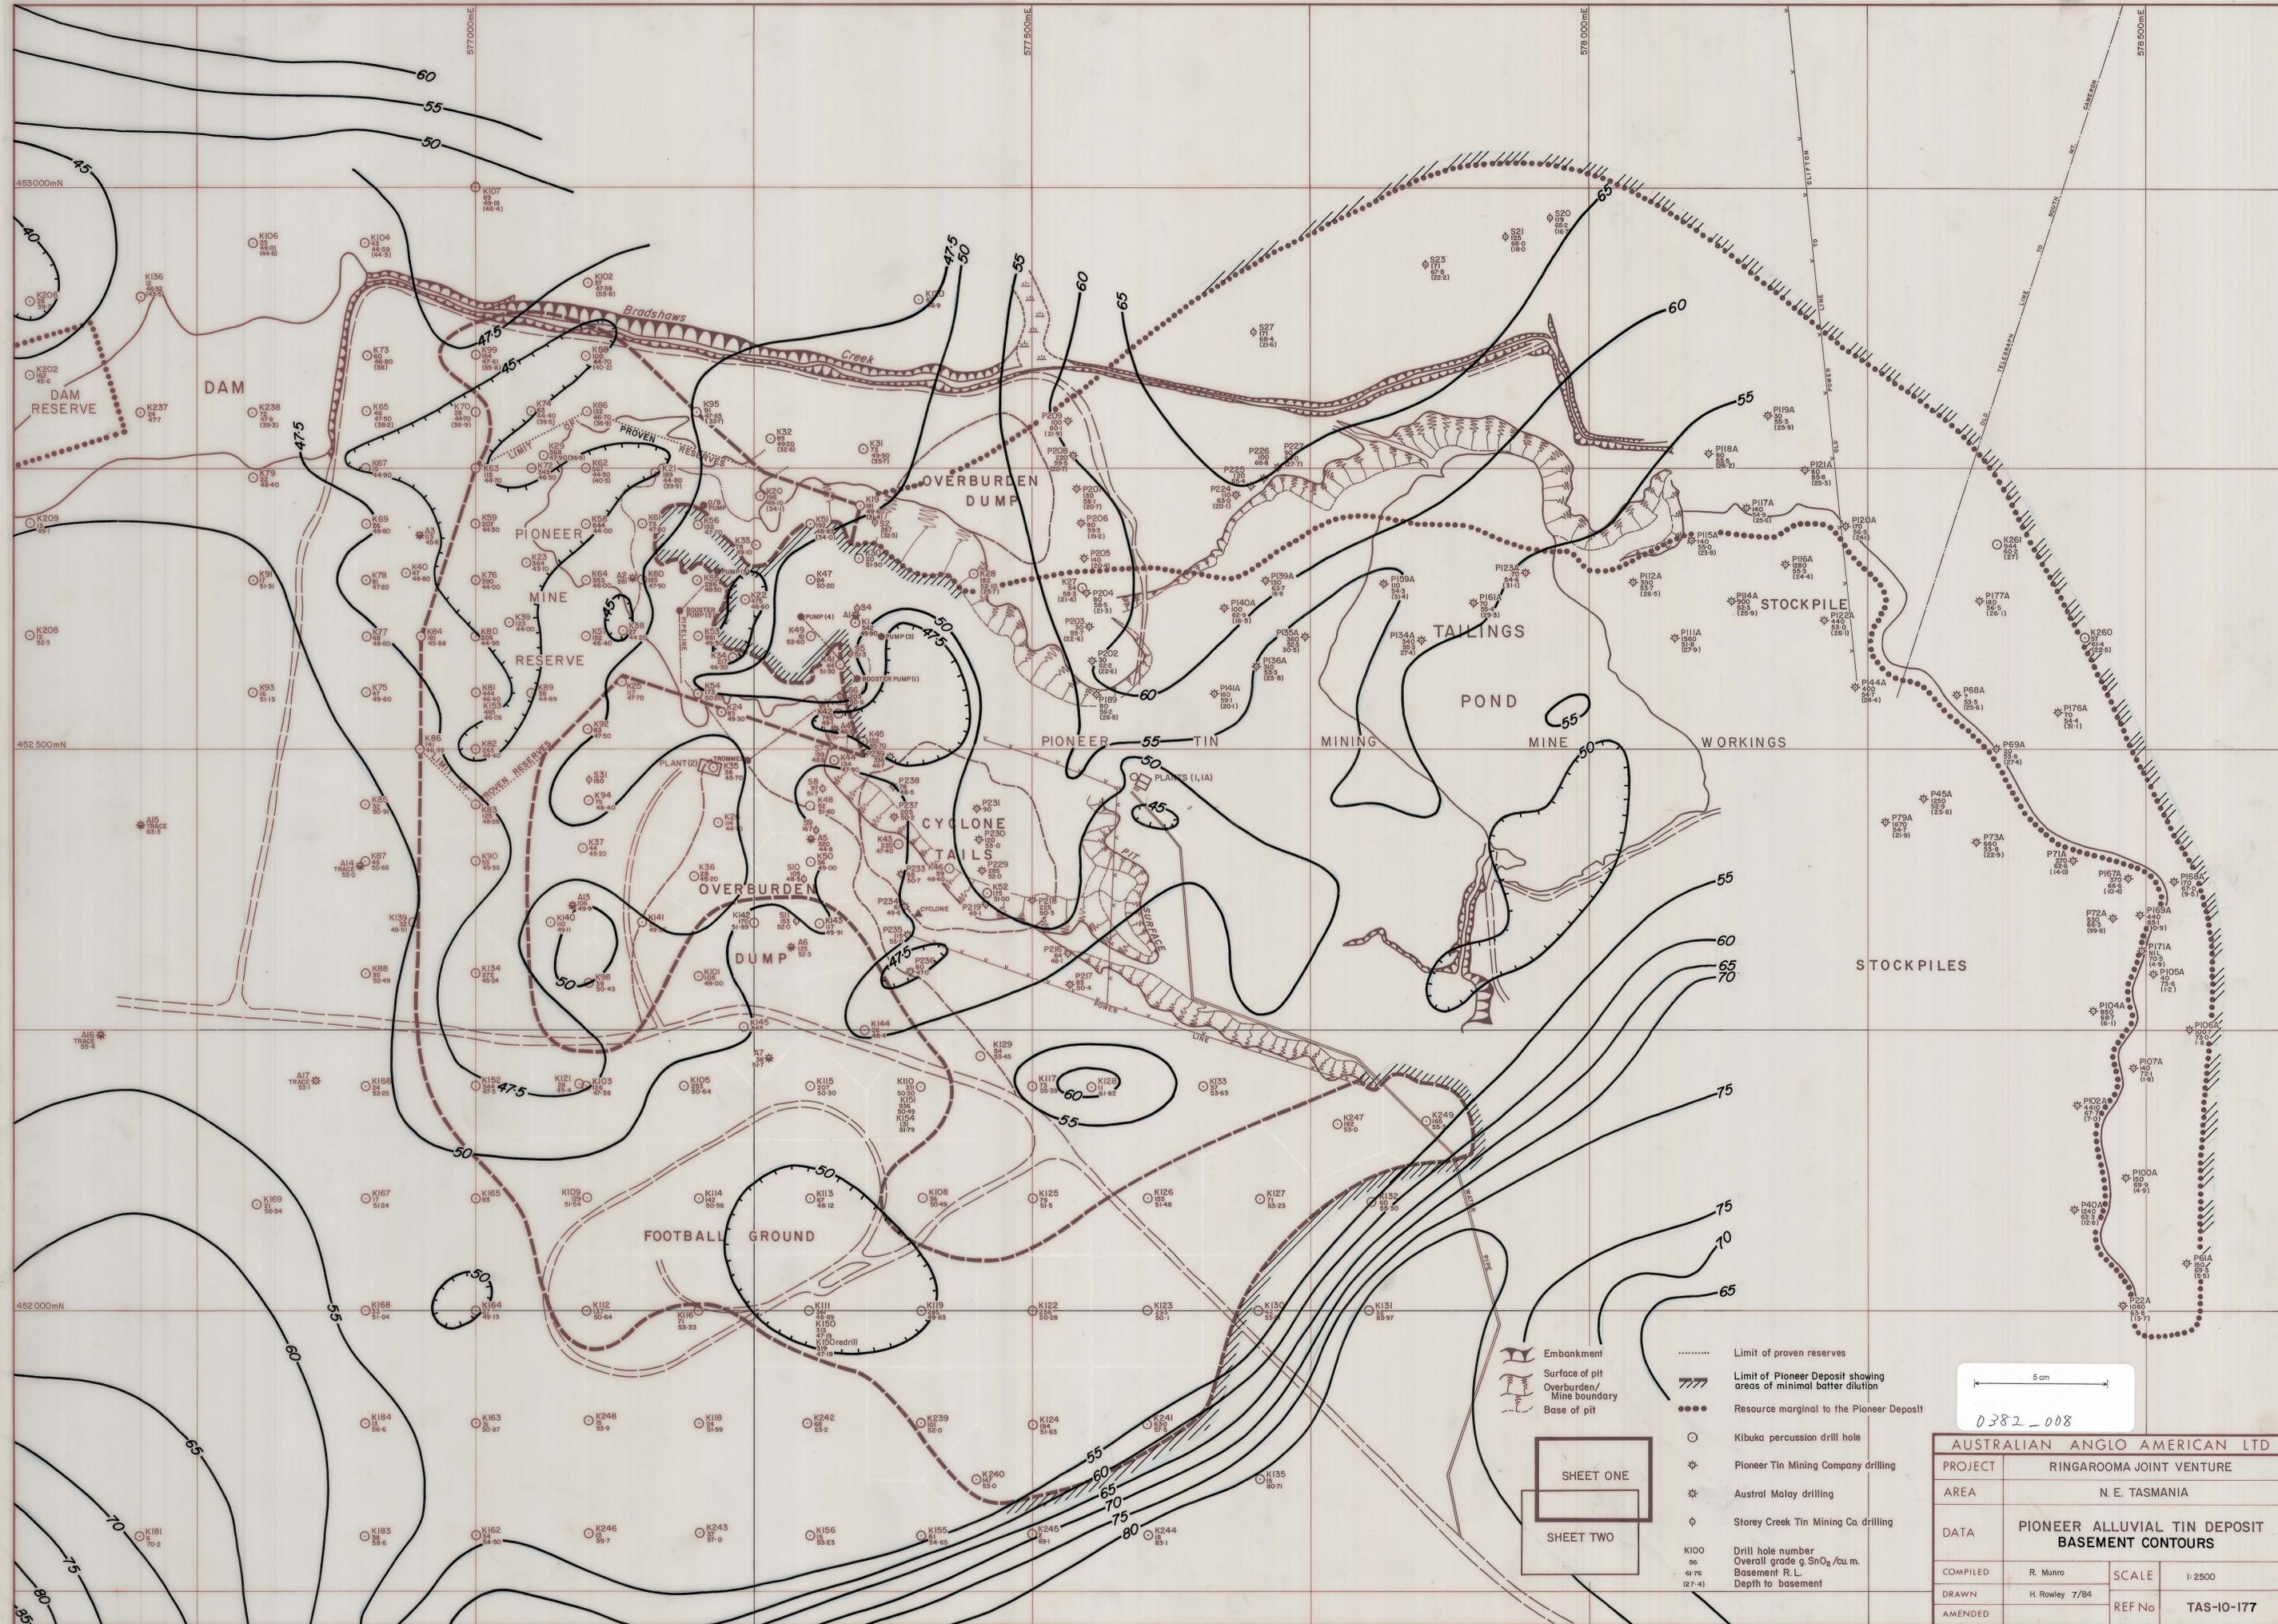

- Embankment
- Surface of pit
- Overburden/Mine boundary
- Base of pit
- Limit of proven reserves
- Limit of Pioneer Deposit showing areas of minimal batter dilution
- Resource marginal to the Pioneer Deposit
- Kibuka percussion drill hole
- Pioneer Tin Mining Company drilling
- Austral Malay drilling
- Storey Creek Tin Mining Co. drilling
- Drill hole number
- Overall grade g. SnO₂/cu. m.
- Basement R.L.
- Depth to basement

5 cm

0382-008

SHEET ONE

SHEET TWO

AUSTRALIAN ANGLO AMERICAN LTD	
PROJECT	RINGAROOMA JOINT VENTURE
AREA	N. E. TASMANIA
DATA	PIONEER ALLUVIAL TIN DEPOSIT BASEMENT CONTOURS
COMPILED	R. Munro
SCALE	1:2500
DRAWN	H. Rowley 7/84
AMENDED	REF No TAS-10-177