


Scale	1:2500	Basement R.L. (A.H.D) Contour Map - Winiford Deep Lead.
Date	Nov. 1980	<b>Legend</b> <span style="color: red;">+</span> - Amdex K hole series; Storys Creek Tin Mining Co.; Endurance Tin Mining Co.; Austral Malay; Pioneer Tin Mining Co. Drilling. <span style="color: red;">+</span> Granite Outcrop.
Drawn	R. Munro	<span style="color: red;">+</span> Surveyed Basement exposures.
Data	R. Munro	Contour Interval 5m. (475m contour also included)

**AMDEX MINING LTD. - PIONEER MINE - N.E. TASMANIA**

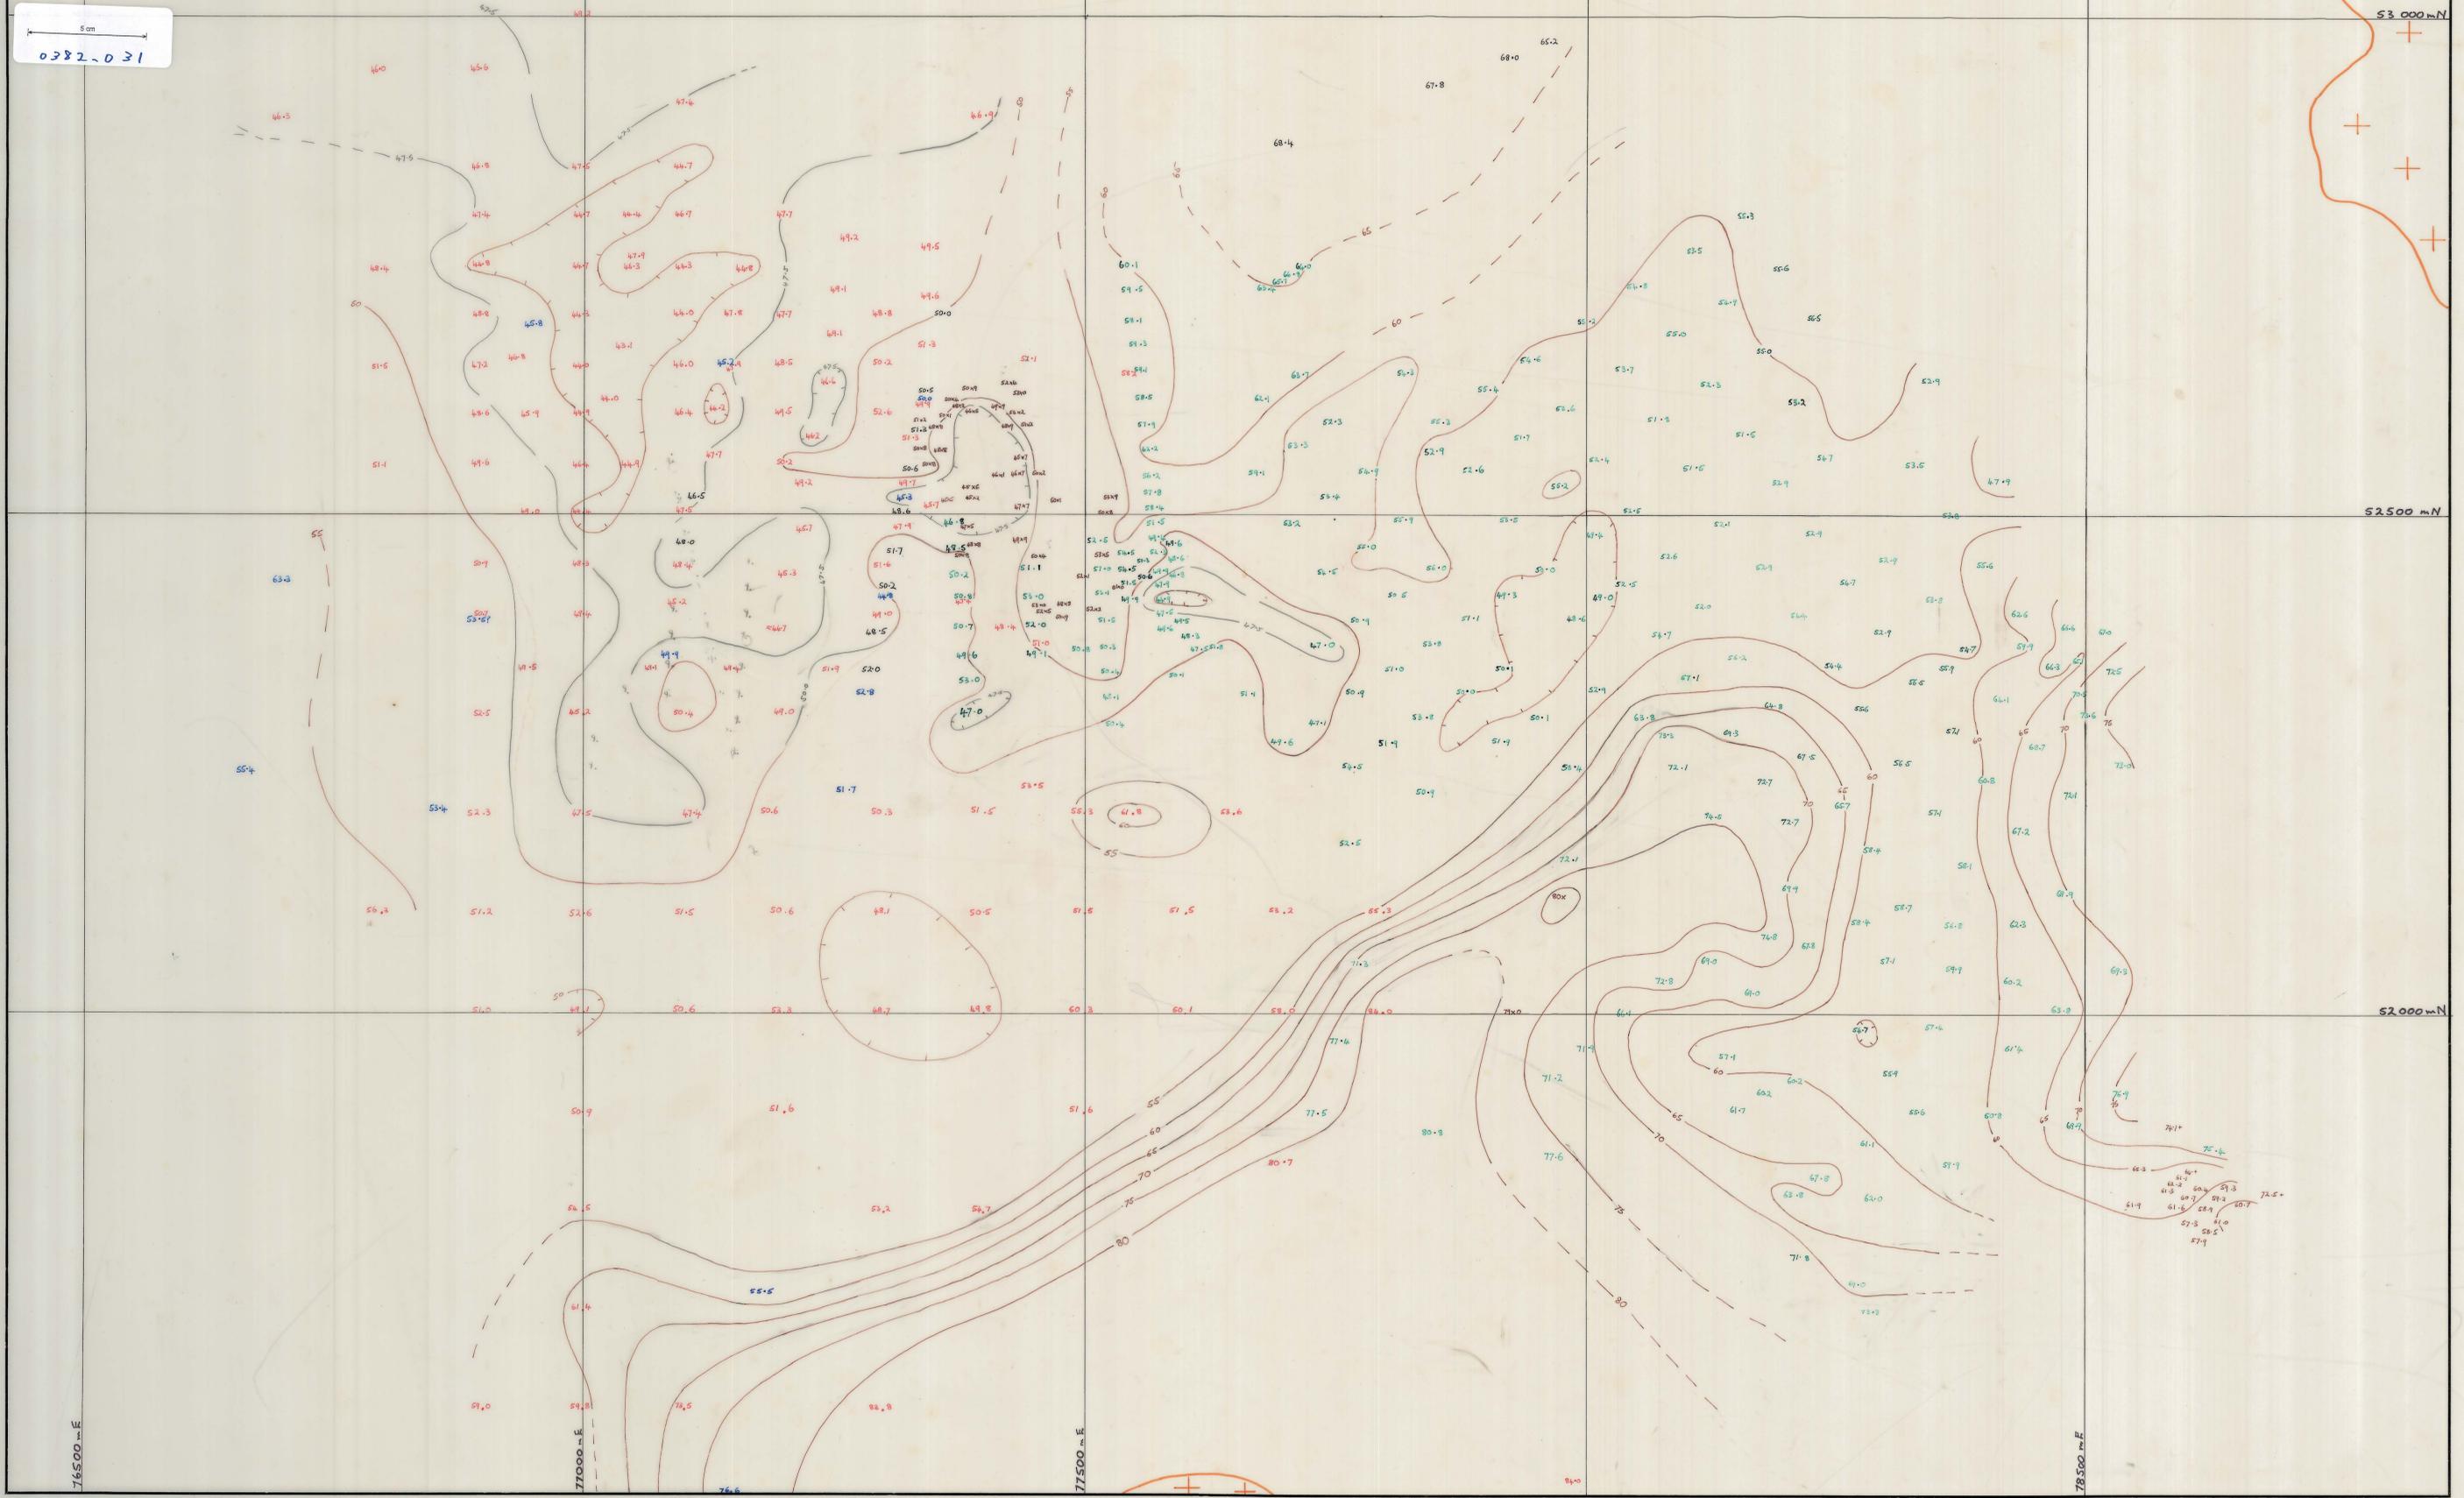

BASEMENT R.L.S  
UPDATED - Nov 1980

0382-031