

K20 ○ 115, 29 *Kibuka drill hole, 115' deep, .29 lb SnO<sub>2</sub> (70% Sn)/cu.yd. overall grade*  
 ○ (5-15, .3) *Intervals assaying > 0.1 lb SnO<sub>2</sub>/cu.yd.*  
 K *Kibuka drilling 1977*  
 S *Storey's Ck. drilling 1961*  
 A *Austral Malay drilling 1935*  
 P *Pioneer Mines drilling, pre 1930*

P ○ 72, 16

P ○ 68, 37

P ○ 68, 21

P ○ 63, 13

P ○ 67, 23

P ○ 70, 115

P ○ 74, 05

P ○ 65, 06

P ○ 88, 13

△ C

△ B

K 29 ○ 120,

K 21 ○ 130, 25 (5-15, 25  
90-130, 75)

K 20 ○ 115, 29 (5-15, 30  
70-115, 67)

K 19 ○ 105, 26 (10-20, 52  
65-105, 56)  
S ○ 105, 33

A 3 ○ 140, 44

K 23 ○ 150, 44 (95-150, 119) A 2 ○ 130, 44

K 22 ○ 130, 74 (10-15, 12  
80-130, 191)

K 1 ○ 115, 87 (0-10, 56  
75-115, 237)  
A 1 ○ 105, 65

S ○ 109, 14

S ○ 113, 27

(10-20, 42  
35-40, 23  
85-130, 39)

K 25 ○ 130, 16

K 24 ○ 130, 10 (0-5, 17  
105-130, 50)

A 4 ○ 132, 50

S ○ 122, 24 P ○ 132, 456

S ○ 133, 10

P ○ 128, 105

P ○ 116, 131

S ○ 119, 13

P ○ 124, 276

P ○ 110, 171

S ○ 134, 14

S ○ 119, 22

P ○ 122, 488

P ○ 114, 65

K 26 ○ 146' (110-145, 86)

A 5 ○ 137, 54

P ○ 124, 073

△ A P ○ 113, 384

S ○ 130, 07

P ○ 126, 08

P ○ 126, 07

P ○ 119, 191

P ○ 115, 491

S ○ 128, 14

P ○ 130, 16

P ○ 118, 051

P ○ 120, 087

P ○ 126, 071

P ○ 115, 124

A 15 ○ 104, Tr

A 14 ○ 126, 03

A 13 ○ 136, 18

A 6 ○ 126, 06

P ○ 141, 11

A 7 ○ 142, 06



A 16 ○ 135

A 17 ○ 143, Tr

A 18 ○ Not bored

A 8 ○ 146, 2

A 9 ○ 164, 28

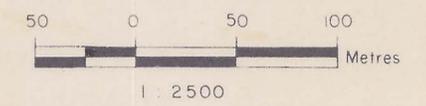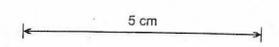

AMDEX MINING LIMITED	
PIONEER MINE, TASMANIA	
DATA BY :	DATE :
DRAWN BY :	SCALE : 1 : 2500