



Plan of Pioneer Pit

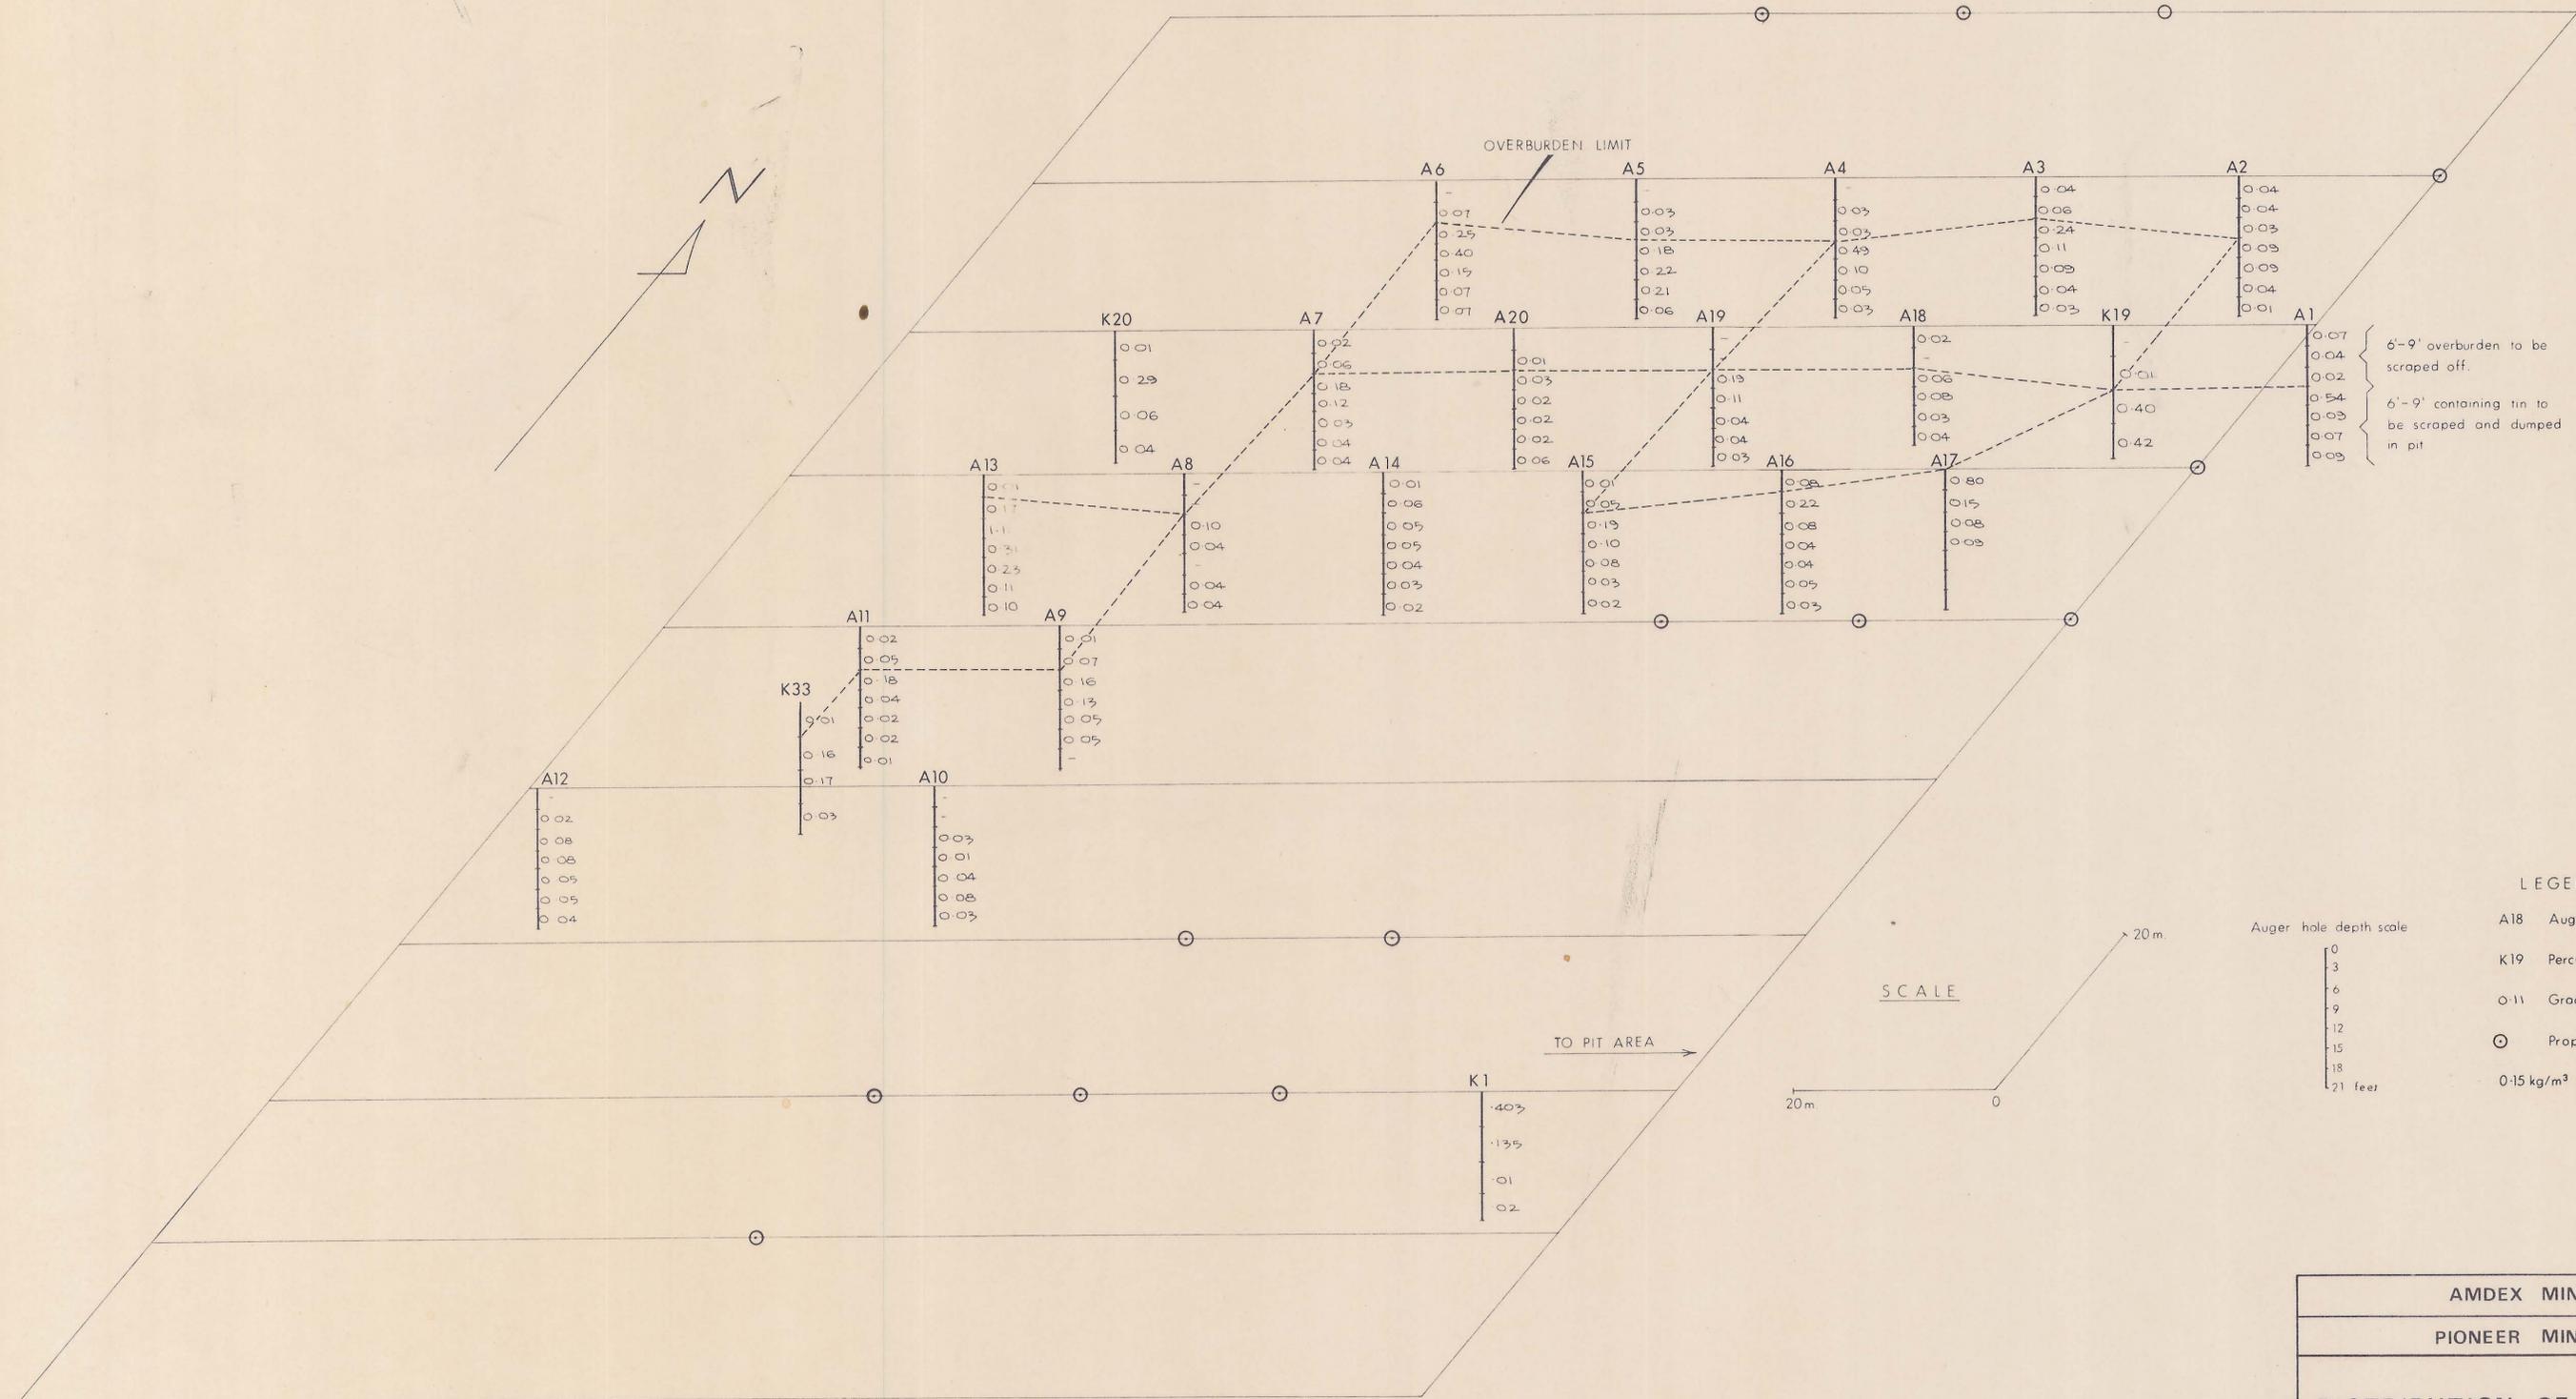


6'-9' overburden to be scraped off.  
 6'-9' containing tin to be scraped and dumped in pit

LEGEND

- A18 Auger hole
- K19 Percussion hole
- Grade SnO<sub>2</sub> kg / m<sup>3</sup>
- ⊙ Proposed hole
- 0.15 kg/m<sup>3</sup> economic limit of scraping operations

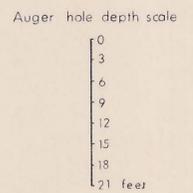

SCALE

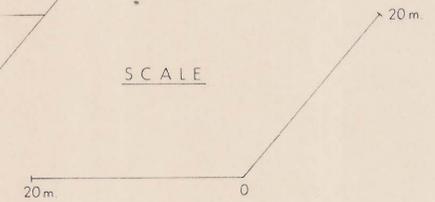

AMDEX MINING LIMITED  
 PIONEER MINE TASMANIA  
 DISTRIBUTION OF SHALLOW SURFACE  
 TIN AHEAD OF PIONEER PIT

