


STANHOPE COLLIERY

391

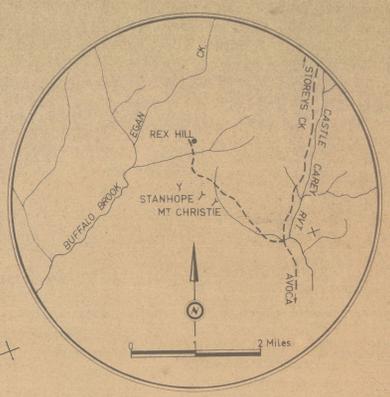


LOCALITY MAP

LEGEND


JURASSIC
TRIASSIC
DEVONIAN

DOLERITE
FELSPathic SANDSTONE
GRANITE

GEOLOGICAL BOUNDARIES
BORE HOLES
TRENCHES
CONTOURS 20 FT INTERVALS
PROPOSED NEW
BORE HOLES

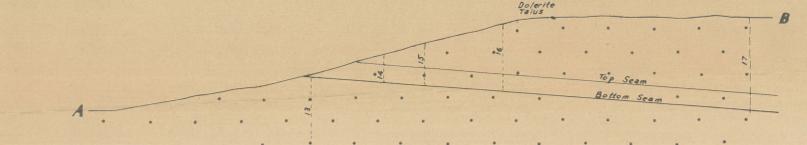

SECTION AB ALONG DIP

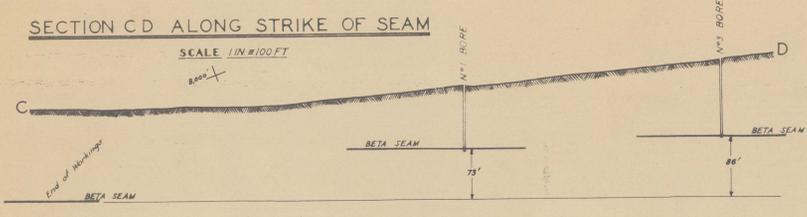

SECTION CD ALONG STRIKE OF SEAM

COMPILED OCT. 1971 FROM PLAN Nos. 1336 & 1371 by T. D. HUGHES (1954 & 1956)
SURVEYING ADJUSTMENTS 1971 by G. BENN

5700
3900
ARBITRARY GRID