

BLUE TIER TIN MINES N.L.


5 cm

195
698

OPEN CUT WORKINGS

SCALE 1 in = 100 ft

PLAN

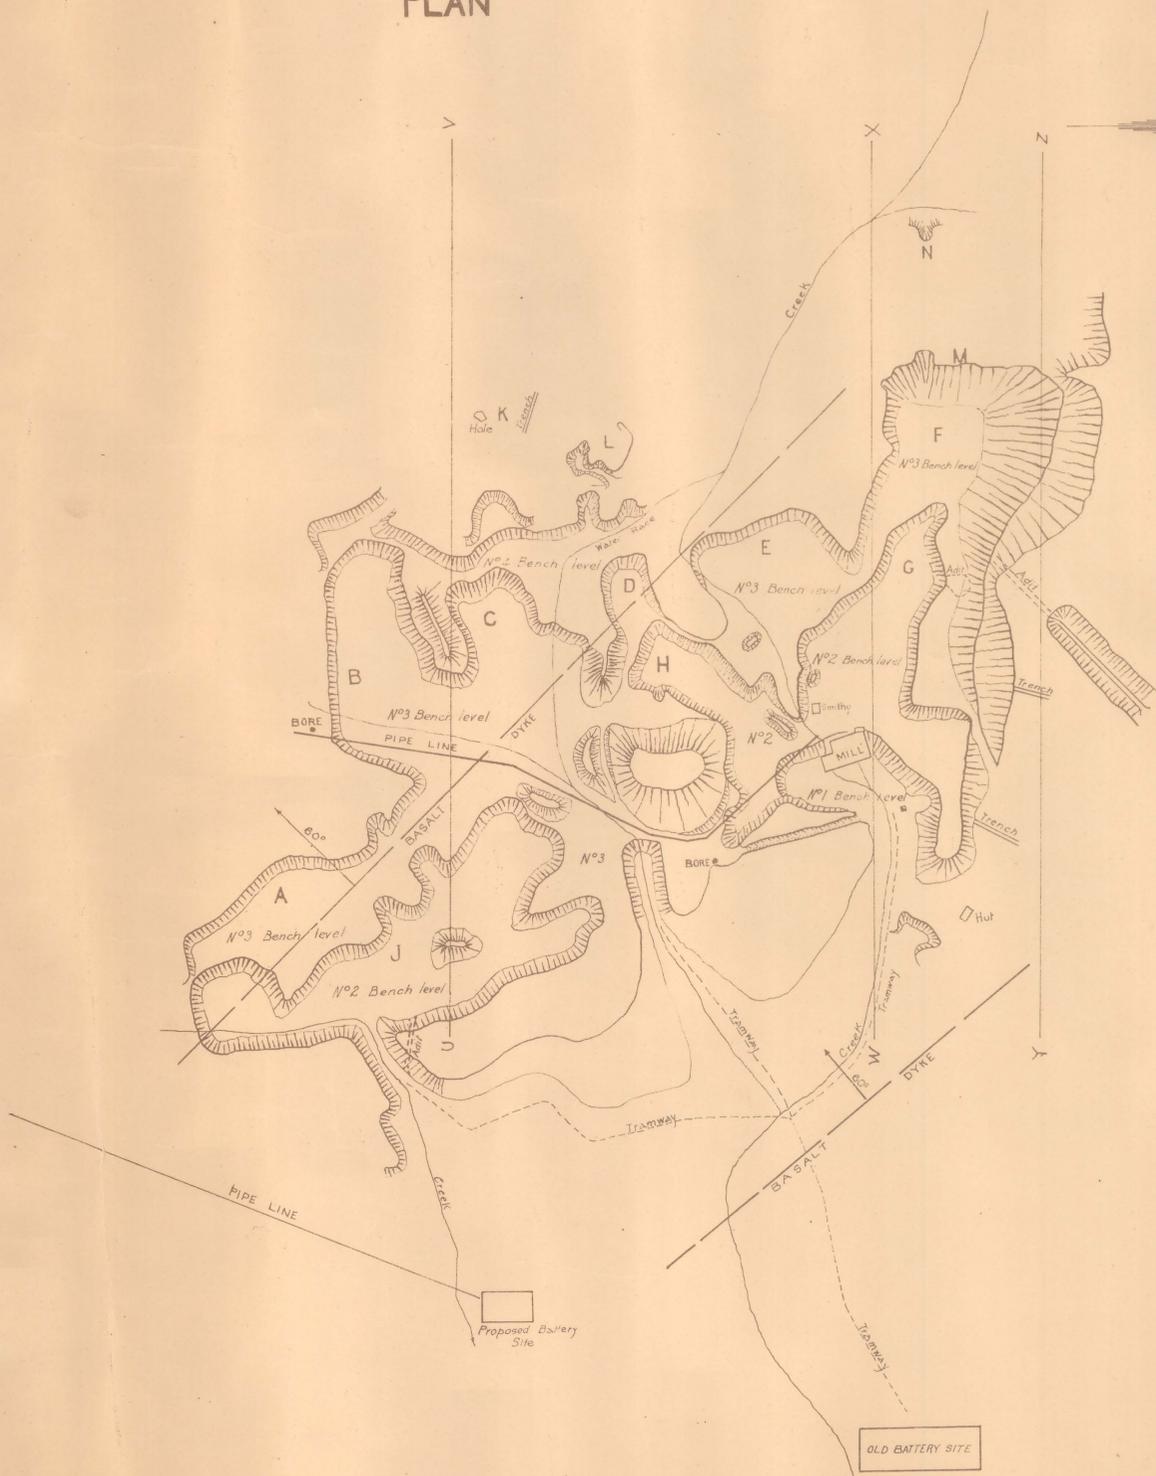

SECTIONS

