


BLUE TIER TIN MINES N.L.


OPEN CUT WORKINGS

SCALE 1 in = 100 ft

PLAN

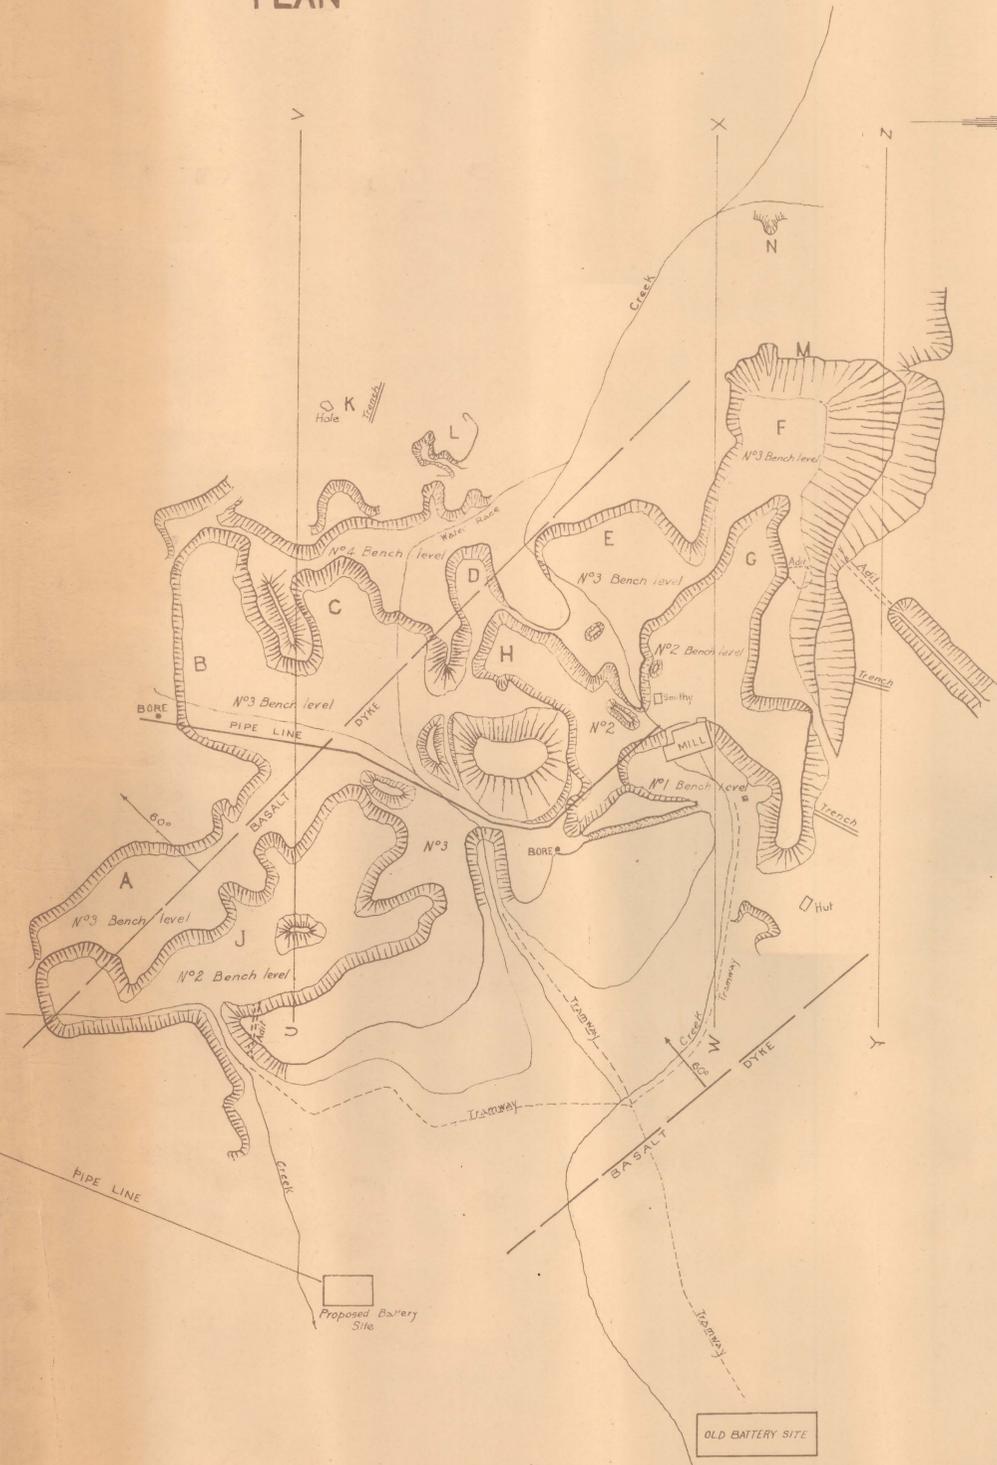

SECTIONS

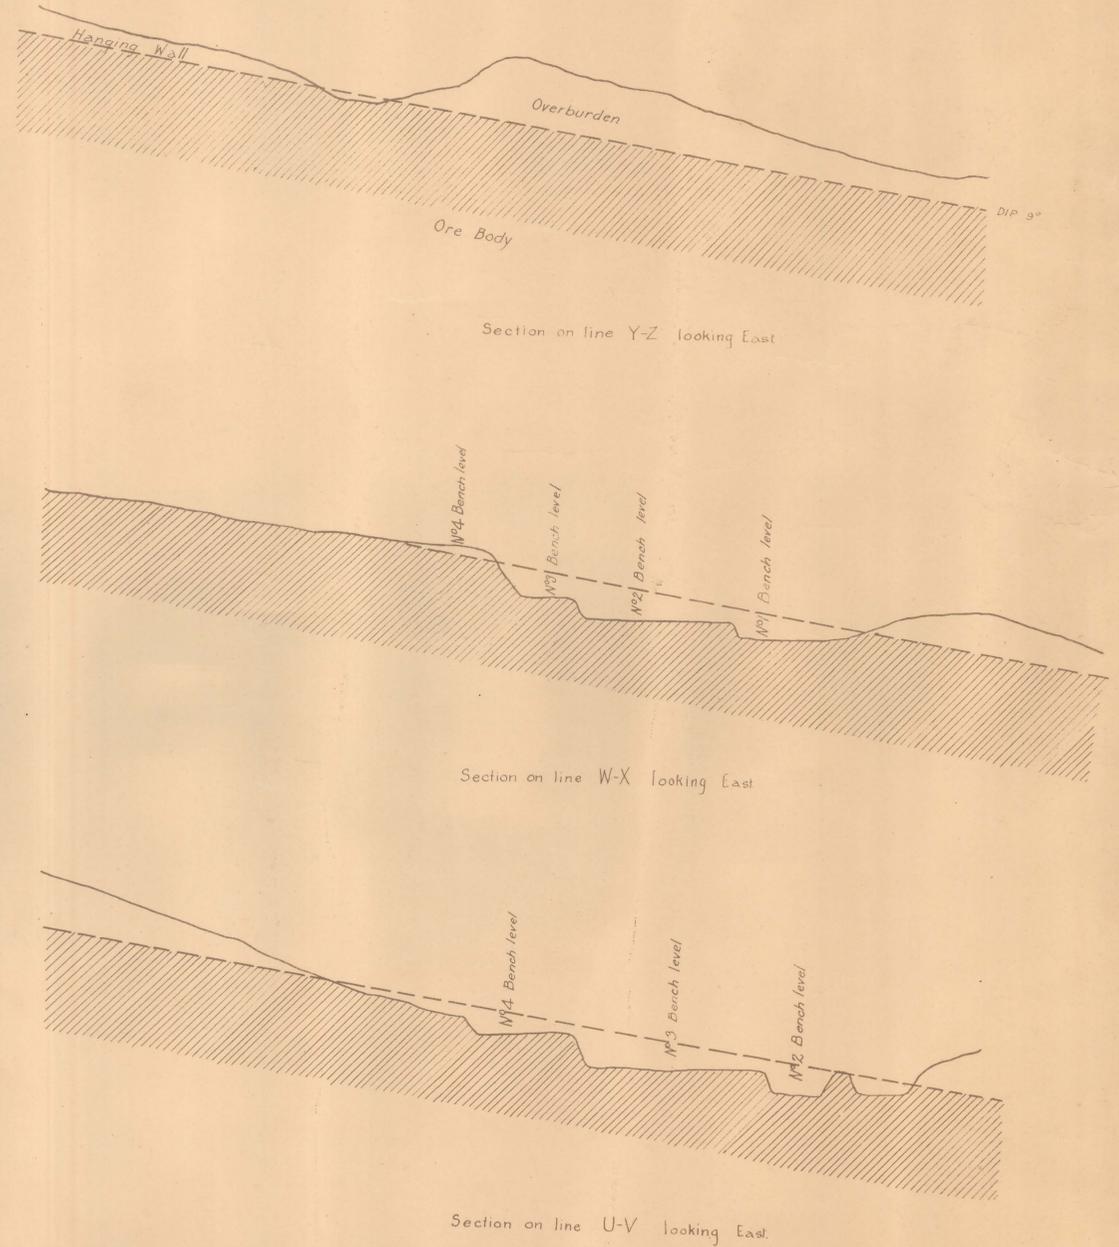

293
-02

293
-02