
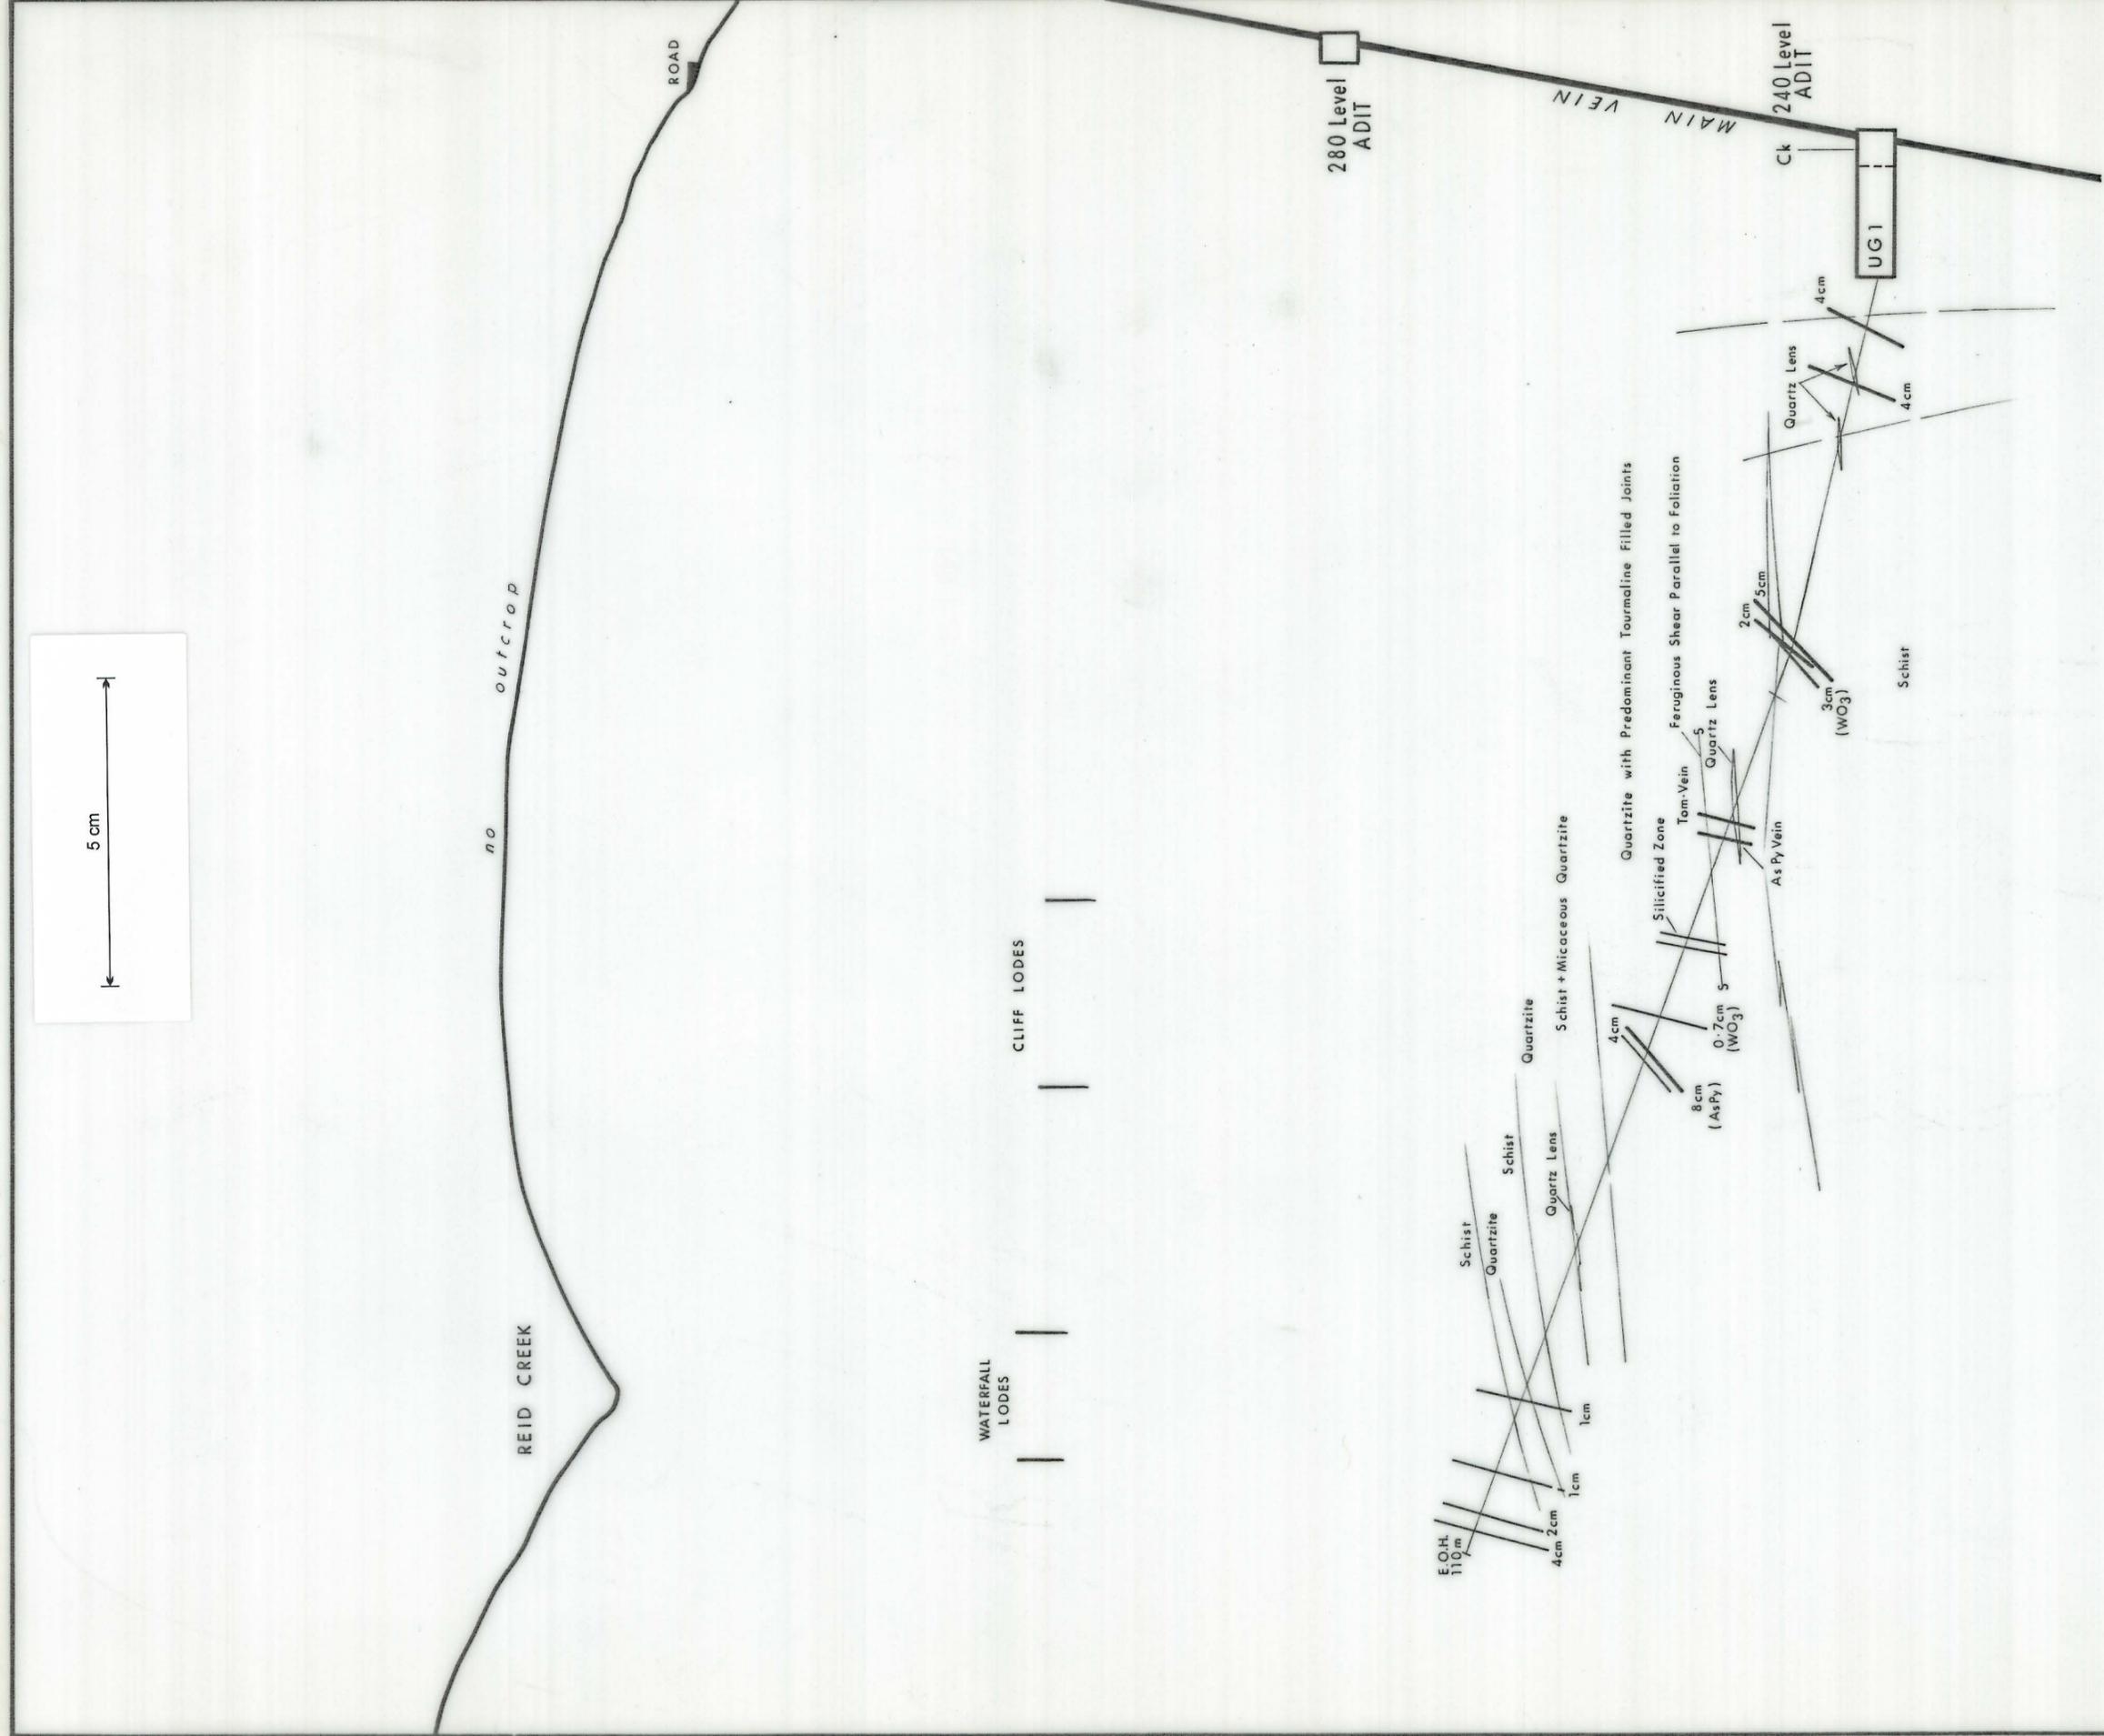


0395\_013

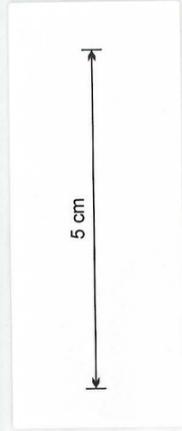

VERTICAL PROJECTION

240 LEVEL

Underground Drillhole UG1  
(looking south)



FIGURE 5