



REVISIONS	

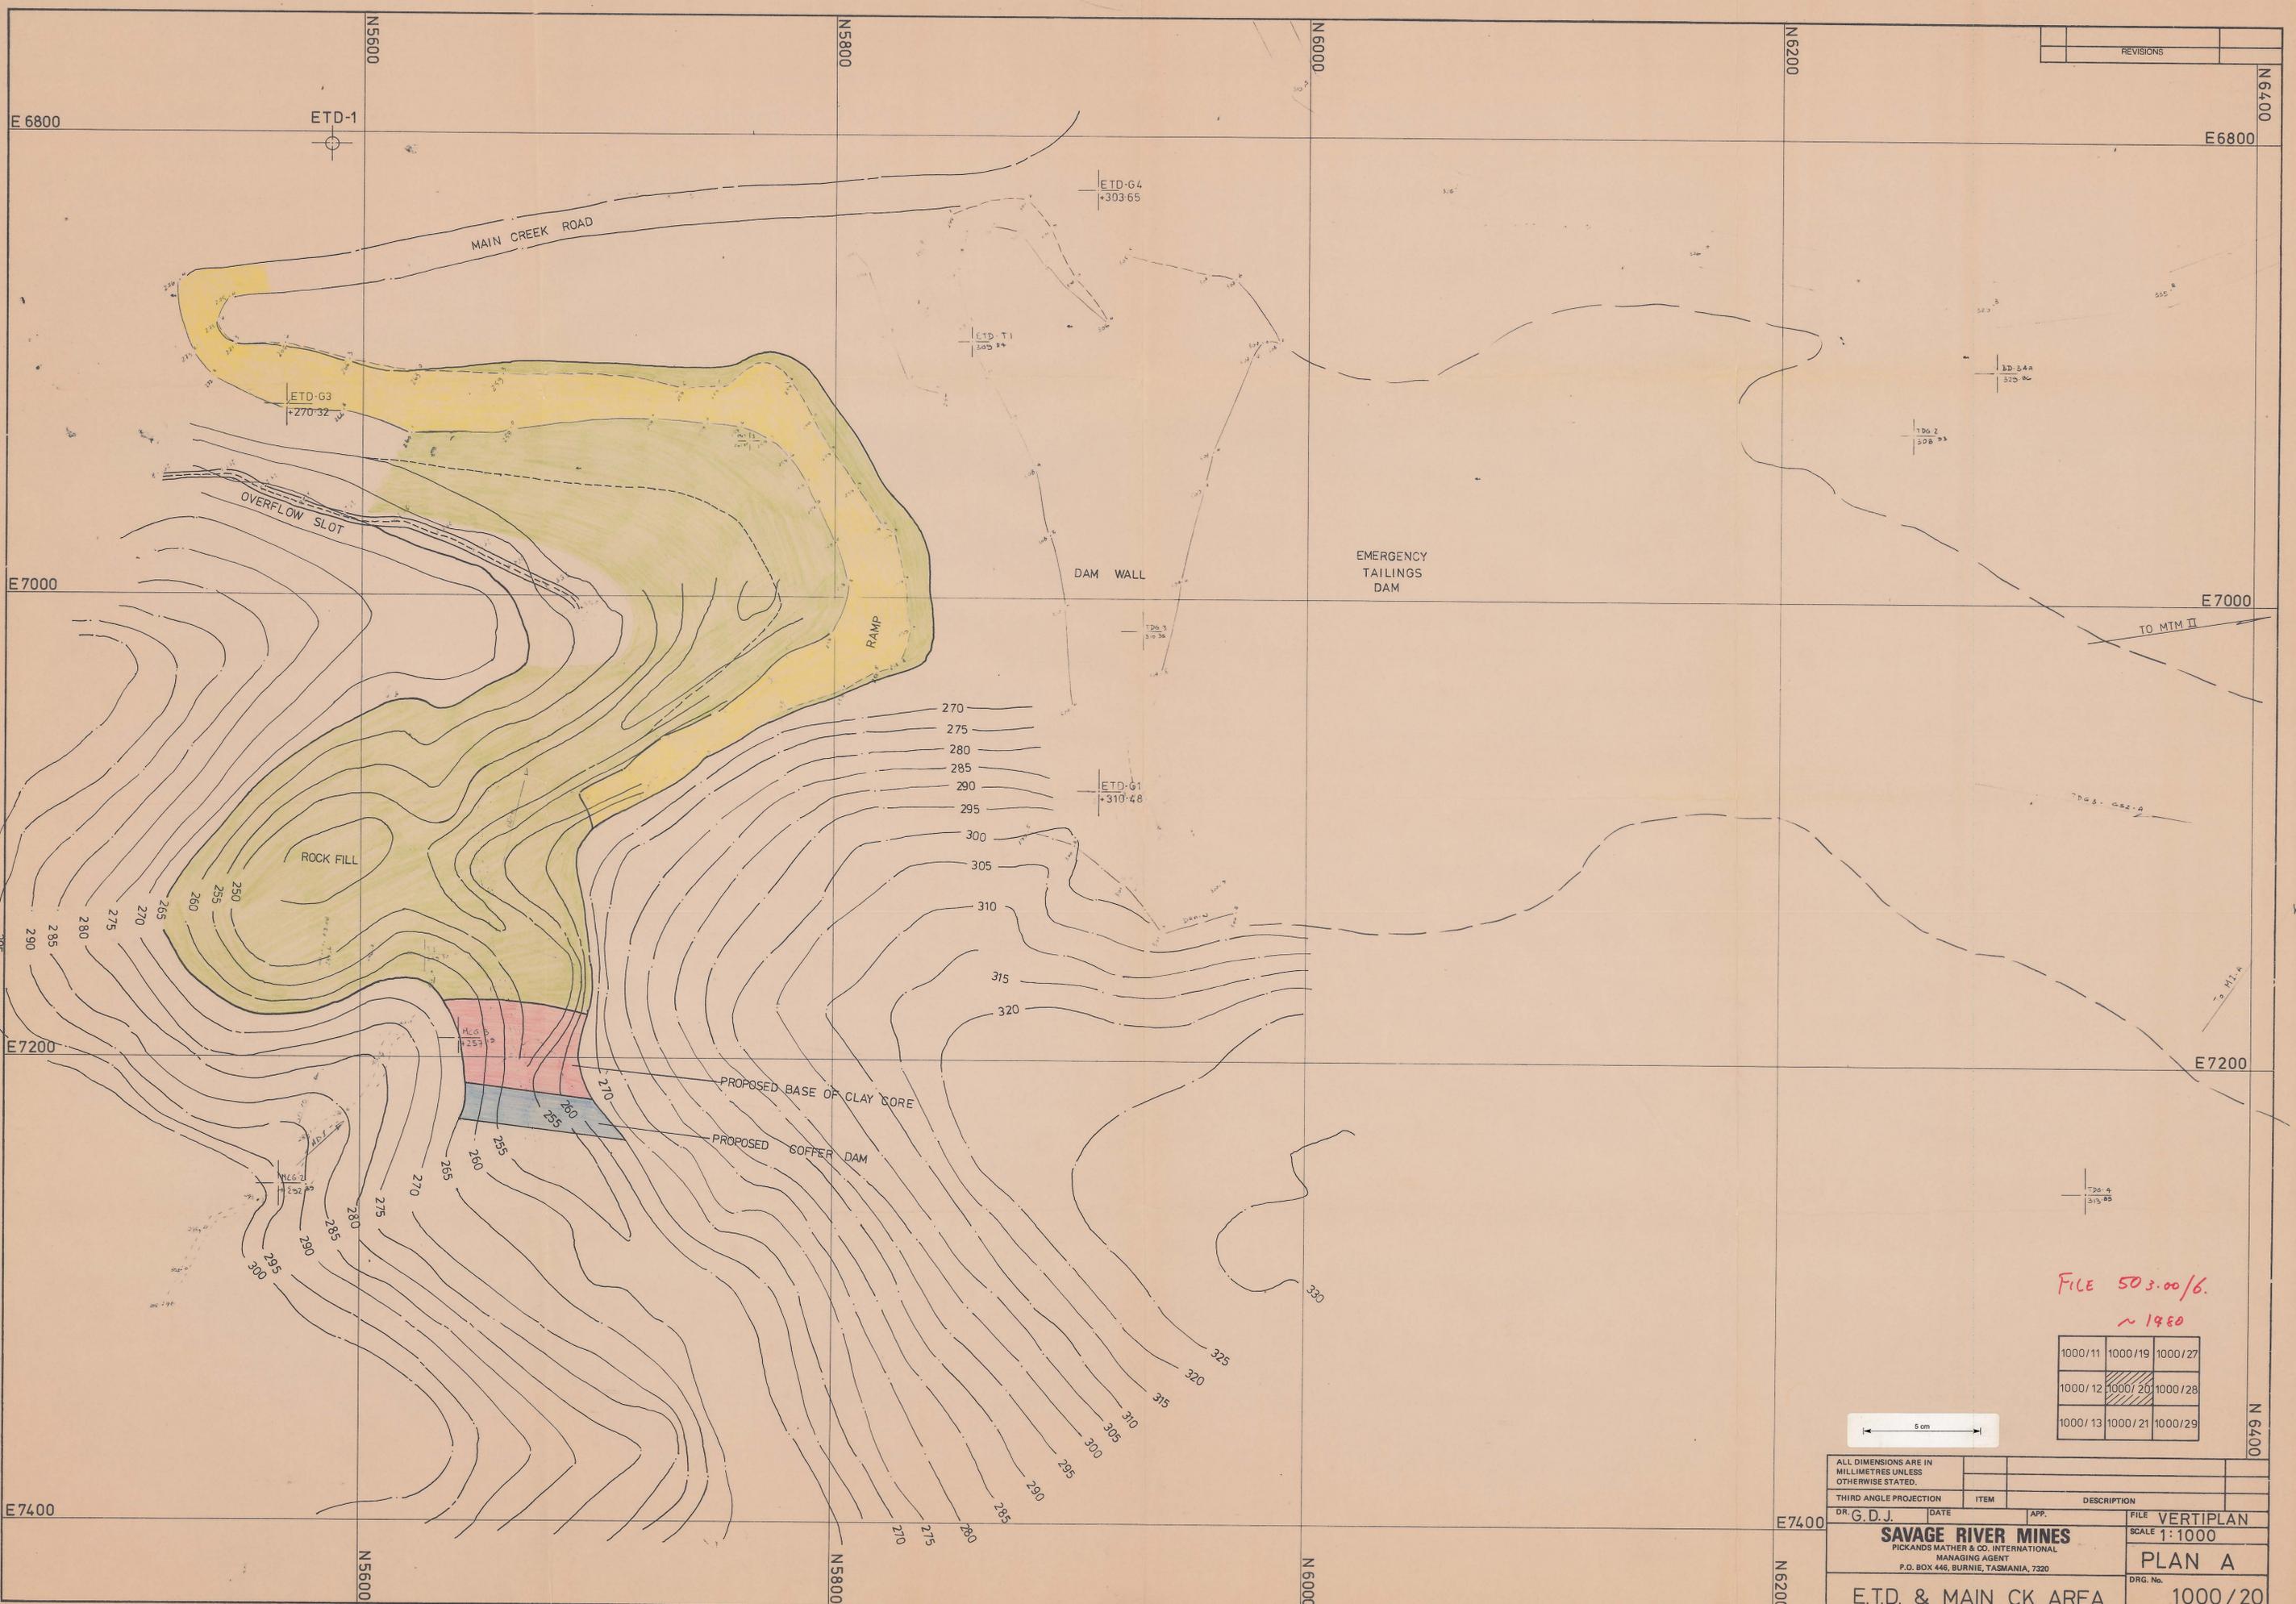

File 503.00/6.  
~ 1980

1000/11	1000/19	1000/27
1000/12	1000/20	1000/28
1000/13	1000/21	1000/29

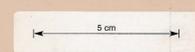

ALL DIMENSIONS ARE IN MILLIMETRES UNLESS OTHERWISE STATED.

THIRD ANGLE PROJECTION	ITEM	DESCRIPTION
DR. G.D.J.	DATE	APP.
<b>SAVAGE RIVER MINES</b> PICKANDS MATHER & CO. INTERNATIONAL MANAGING AGENT P.O. BOX 446, BURNIE, TASMANIA, 7320		FILE VERTIPLAN SCALE 1:1000 <b>PLAN A</b> DRG. No. 1000/20
E.T.D. & MAIN CK. AREA		1000/20

0400\_074

0006/0002