


LEGEND

-  bedding schistosity, measured.
-  " " prevailing.
-  joints
-  MW degree of weathering (see appendix)

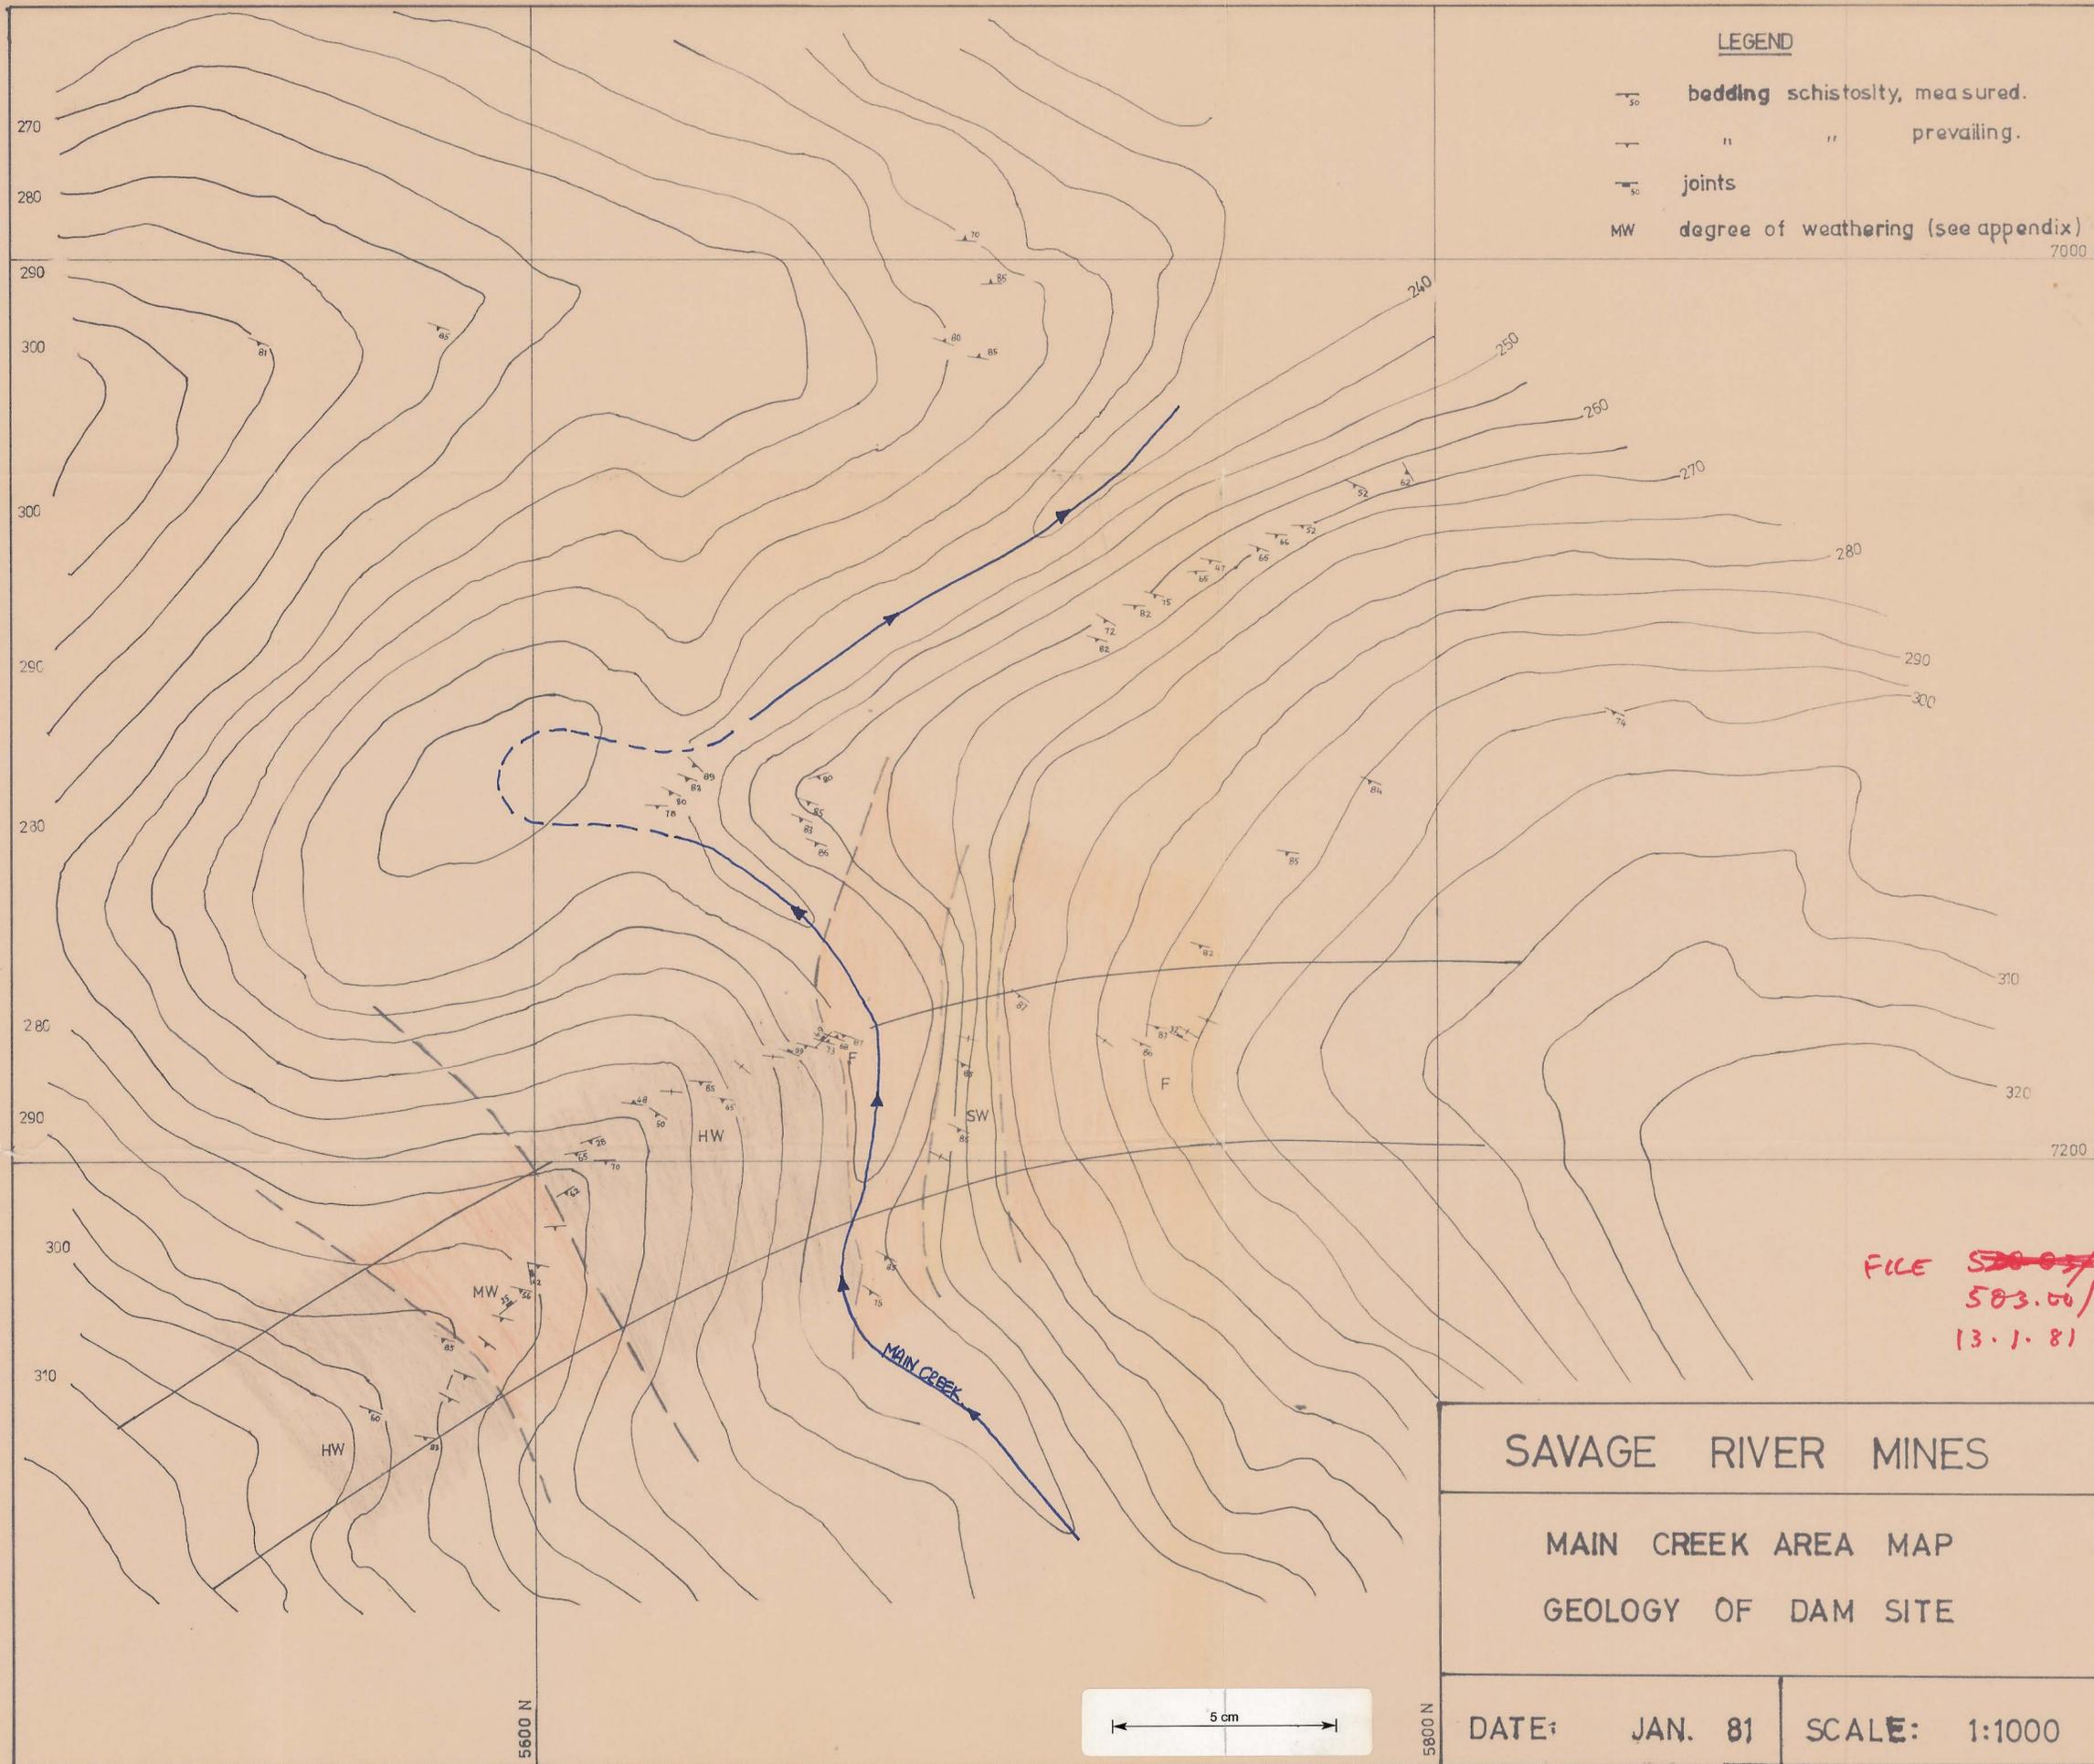

FILE ~~500-16~~
 503.00/6.
 (3.1.81)

SAVAGE RIVER MINES

MAIN CREEK AREA MAP
 GEOLOGY OF DAM SITE

DATE: JAN. 81 SCALE: 1:1000