


Datum 240

CH 240




Datum 240

CH 318

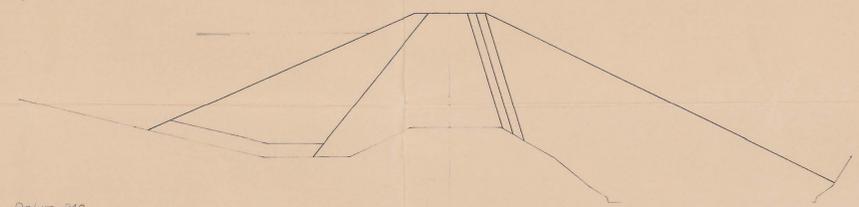


Datum 240

CH 200

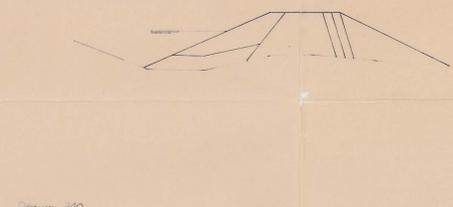


Datum 240

CH 280

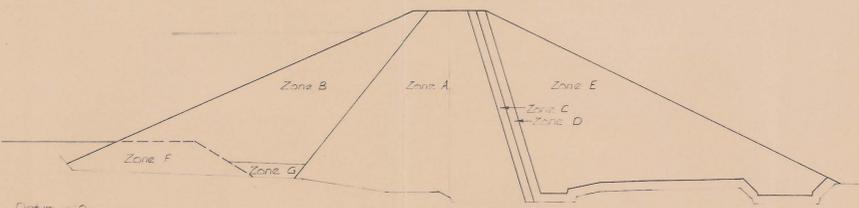


Datum 240

CH 120

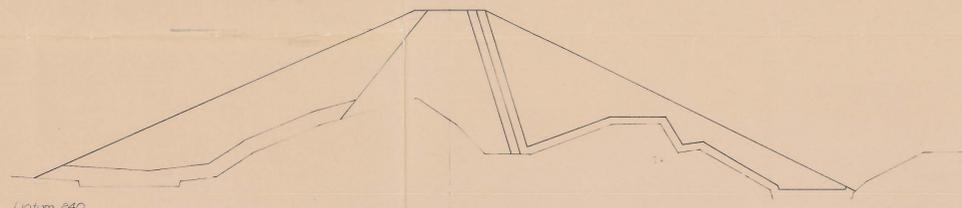

Datum 240

CH 80

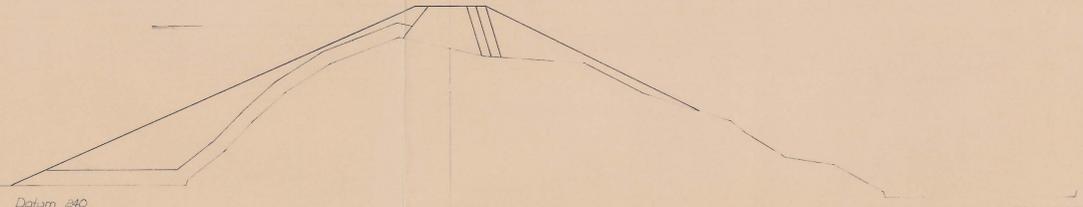


Datum 240

CH 40



Datum 240

CH 00

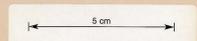

PLAN NO. 5014
DRAWING NO. 36027

NO.				CONTRACT NO.				VARIATION NO. NOTICE TO T. NO.				APPROVED				DATE				NO.				CONTRACT NO.				VARIATION NO. NOTICE TO T. NO.				REVISION				APPROVED				DATE				COPYRIGHT - THIS DOCUMENT IS AND SHALL REMAIN THE PROPERTY OF GUTTERIDGE, HASKINS & DAVEY PTY LTD. THE DOCUMENT MAY ONLY BE USED FOR THE PURPOSE FOR WHICH IT WAS COMMISSIONED AND IN ACCORDANCE WITH THE TERMS OF ENGAGEMENT FOR THE COMMISSION. UNAUTHORIZED USE OF THIS DOCUMENT IN ANY FORM WHATSOEVER IS PROHIBITED.				GUTTERIDGE HASKINS & DAVEY PTY LTD CONSULTING ENGINEERS · PLANNERS · SURVEYORS ADELAIDE · BRISBANE · CAIRNS · CANBERRA · DARWIN · HOBART LAUNCESTON · MELBOURNE · PERTH · SYDNEY · TOWNSVILLE				SCALE 0 20 40m				DRAWN TRACED DRAFT CHECK				CAF / 11/82				ENGR DESIGN ENGR CHECK				CLIENT AND JOB SAVAGE RIVER MINES MAIN CREEK TAILINGS DAM				TITLE PROPOSED DAM - CROSS SECTIONS ALTERNATIVE 2				SIZE B1				DRG. NO. 4442-06-3				REVISION			
-----	--	--	--	--------------	--	--	--	--------------------------------	--	--	--	----------	--	--	--	------	--	--	--	-----	--	--	--	--------------	--	--	--	--------------------------------	--	--	--	----------	--	--	--	----------	--	--	--	------	--	--	--	---	--	--	--	--	--	--	--	-------------------	--	--	--	-----------------------------------	--	--	--	-------------	--	--	--	---------------------------------	--	--	--	---	--	--	--	---	--	--	--	------------	--	--	--	--------------------	--	--	--	----------	--	--	--

0400_098

0006/0026