

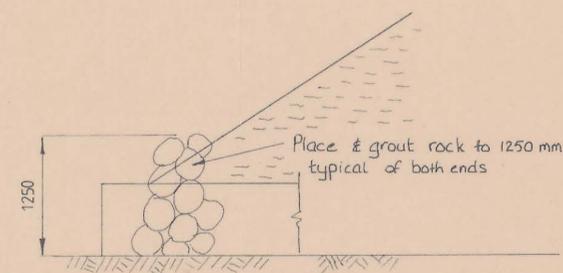
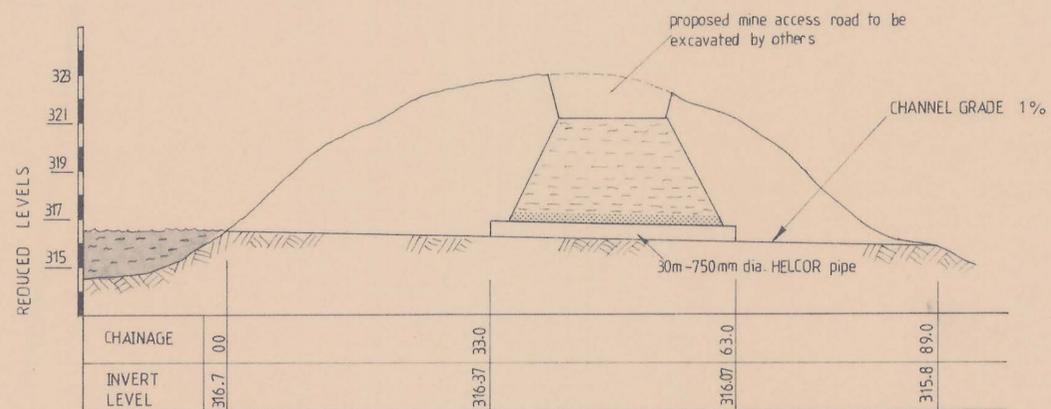
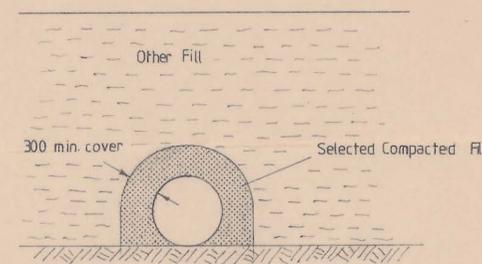


REVISIONS	

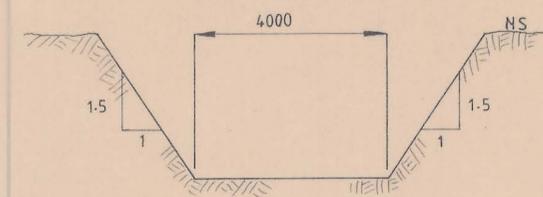

LETTER 5-12-83
F. 515-5-3

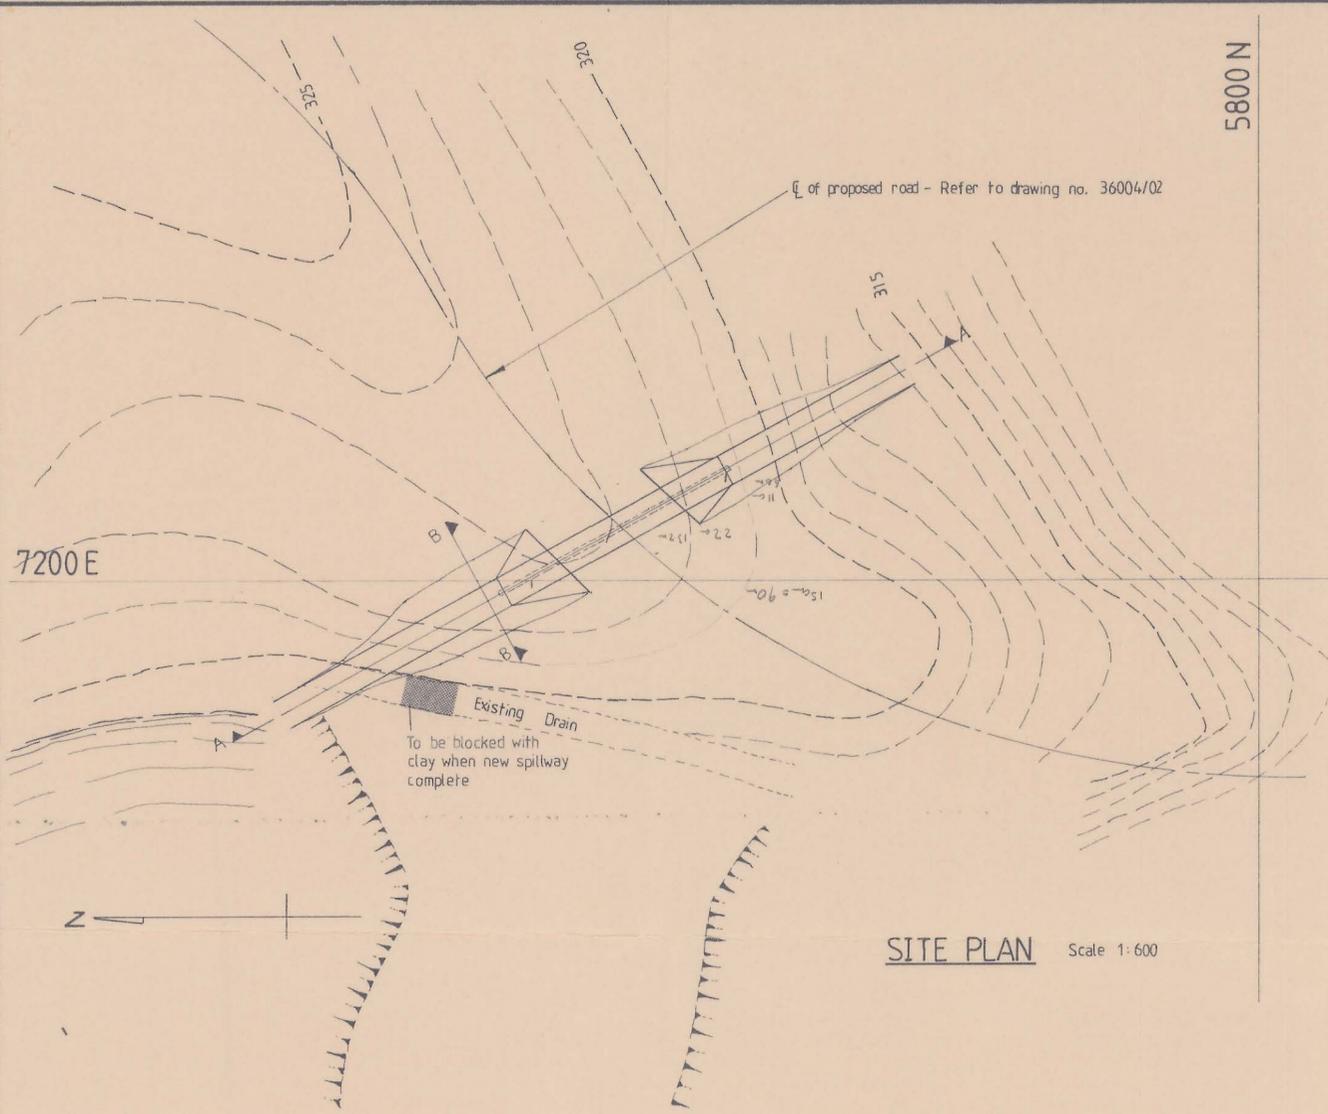

TOLERANCES UNLESS OTHERWISE STATED			
LINEAR DIMENSION	LINEAR TOLERANCE	ANGULAR DIMENSION	ANGULAR TOLERANCE
0	± 1.5	0°	± 0.5°
0.0	± 0.25	0.0°	± 0.1°
0.00	± 0.025	0.00°	± 0.01°

THIRD ANGLE PROJECTION	
ALL DIMENSIONS ARE IN MILLIMETRES UNLESS OTHERWISE STATED.	
DATE	24/12/82
DRAWN	SP
APP.	

LOC'n	ITEM	QTY.	DESCRIPTION	DRG.	STORE CODE
			SAVAGE RIVER MINES PICKANDS MATHER & CO. INTERNATIONAL MANAGING AGENT P.O. BOX 353, WYNYARD, TASMANIA, 7325	SCALE	AS SHOWN
				AREA	
				FILE	5016
			EMERGENCY TAILINGS DAM	DRG. No.	36031
			SPILLWAY DESIGN		