

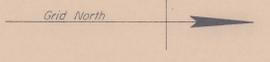


NO.	DESCRIPTION

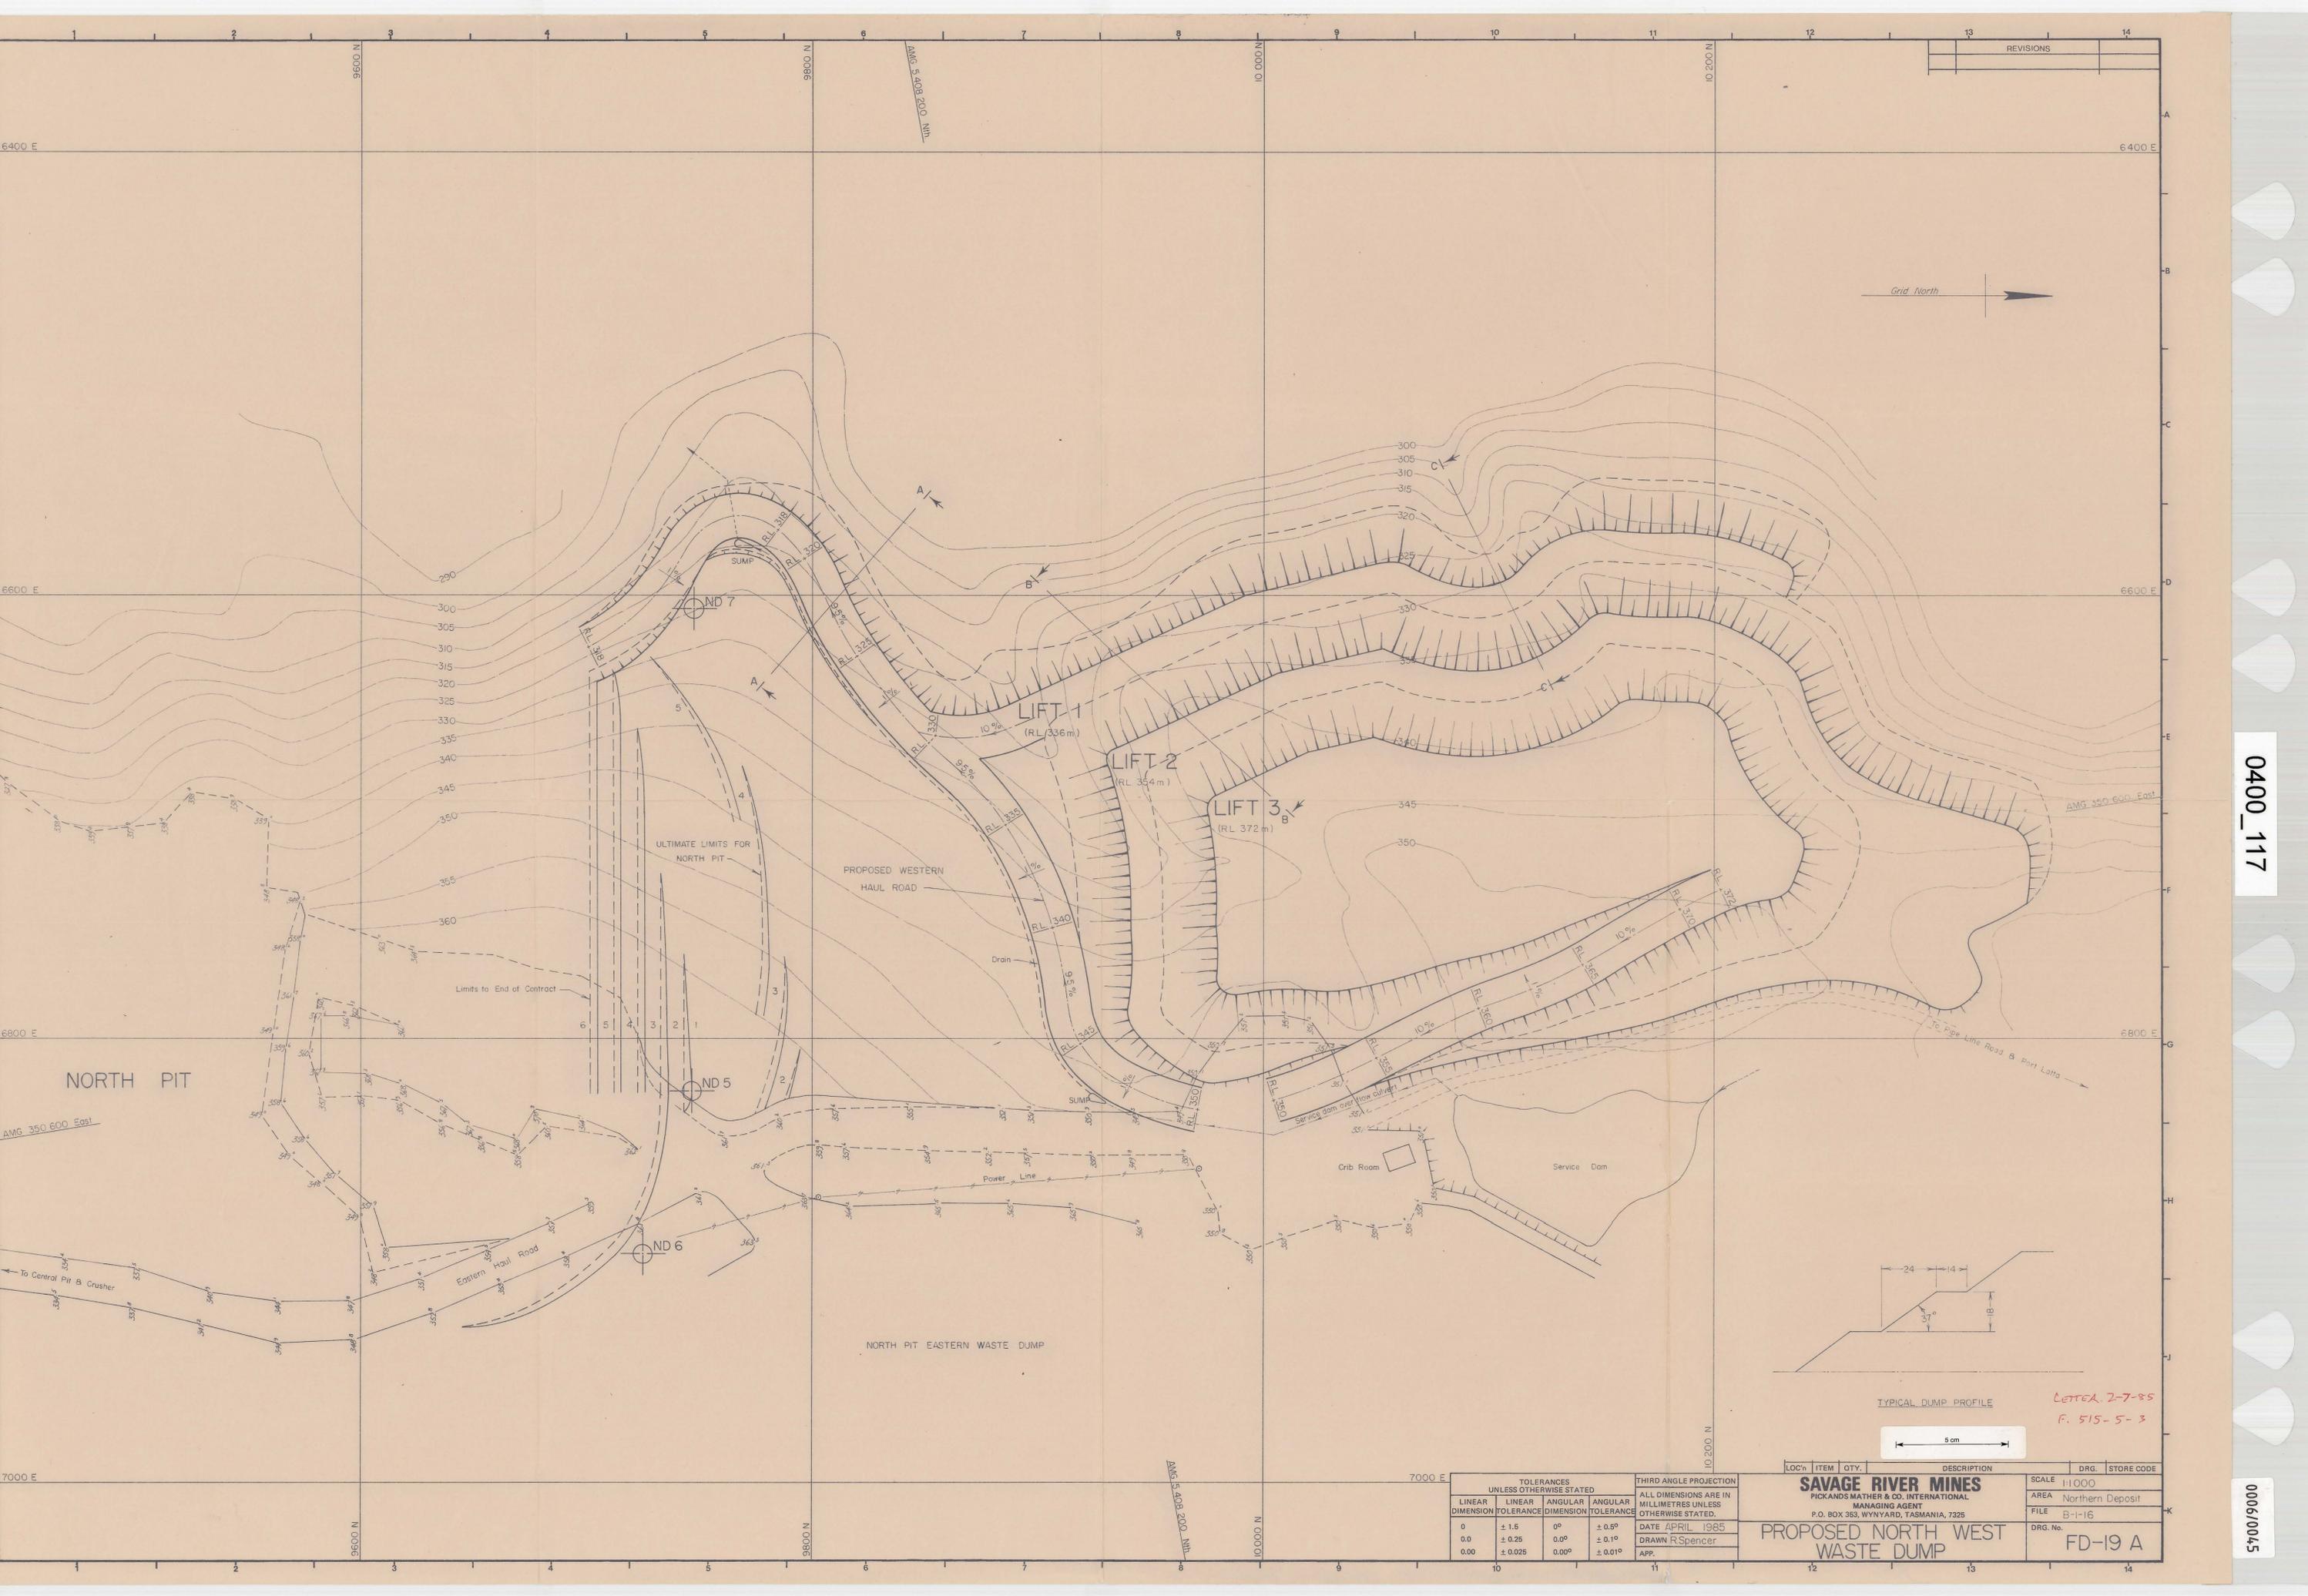


NORTH PIT

NORTH PIT EASTERN WASTE DUMP

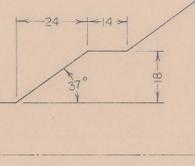

TYPICAL DUMP PROFILE
 LETTER 2-7-85
 F. 515-5-3

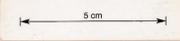

TOLERANCES UNLESS OTHERWISE STATED				THIRD ANGLE PROJECTION	
LINEAR DIMENSION	LINEAR TOLERANCE	ANGULAR DIMENSION	ANGULAR TOLERANCE	ALL DIMENSIONS ARE IN MILLIMETRES UNLESS OTHERWISE STATED.	
0	± 1.5	0°	± 0.5°	DATE APRIL 1985	
0.0	± 0.25	0.0°	± 0.1°	DRAWN R.Spencer	
0.00	± 0.025	0.00°	± 0.01°	APP.	

SAVAGE RIVER MINES PICKANDS MATHER & CO. INTERNATIONAL MANAGING AGENT P.O. BOX 353, WYNYARD, TASMANIA, 7325	SCALE 1:1000 AREA Northern Deposit FILE B-1-16 DRG. No. FD-19 A
---	--

PROPOSED NORTH WEST WASTE DUMP

0400_117

0006/0045