
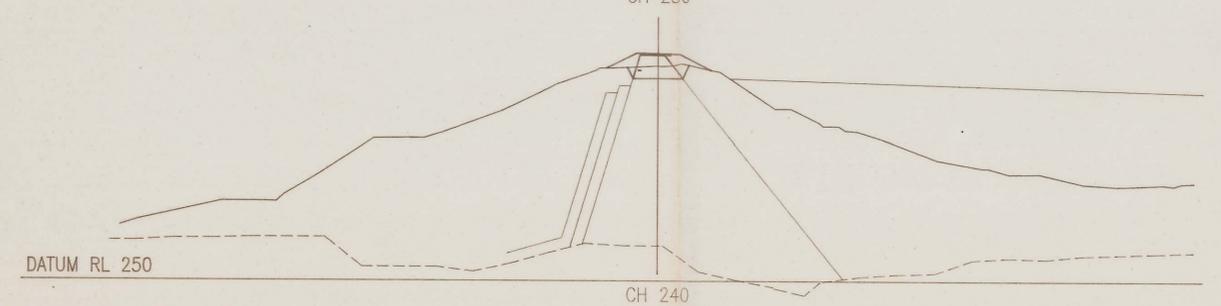
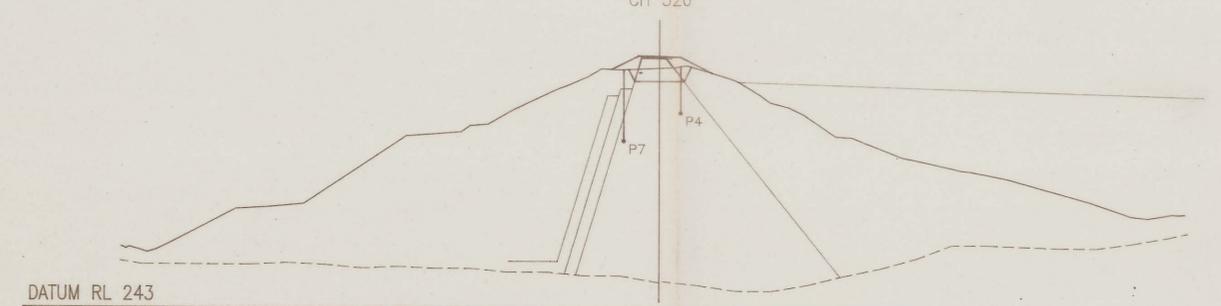
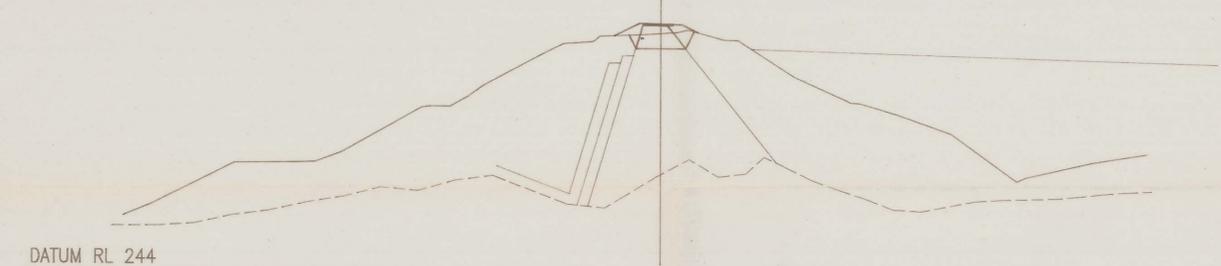
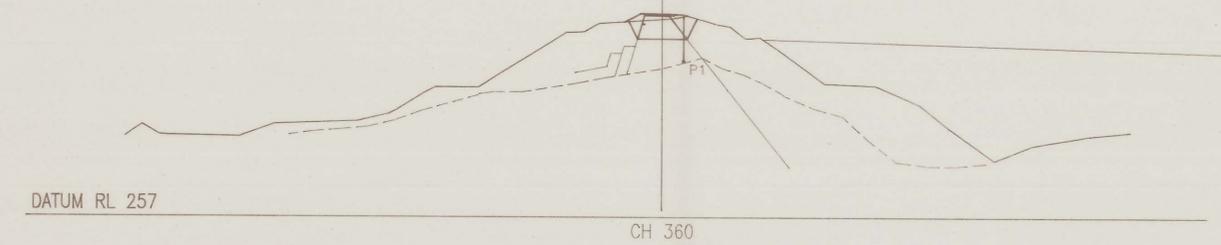
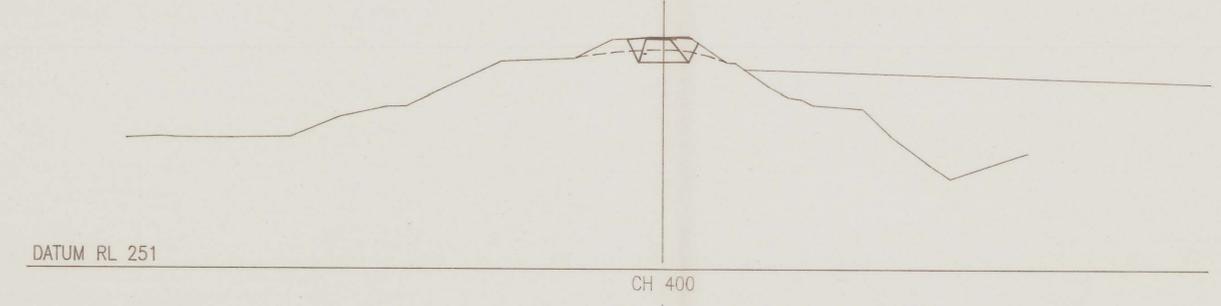
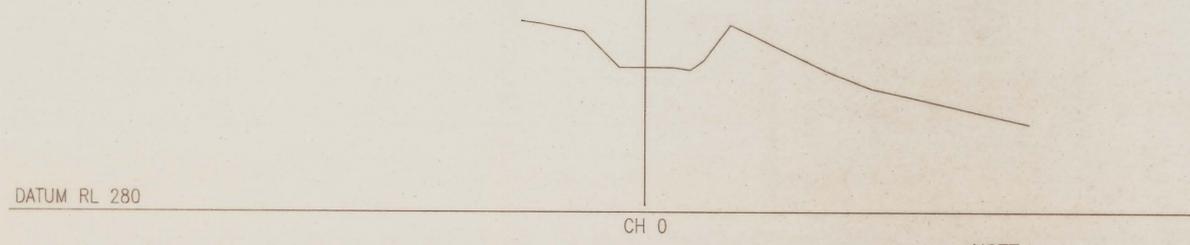
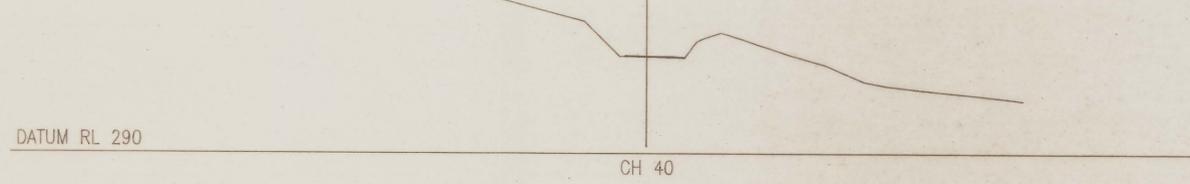
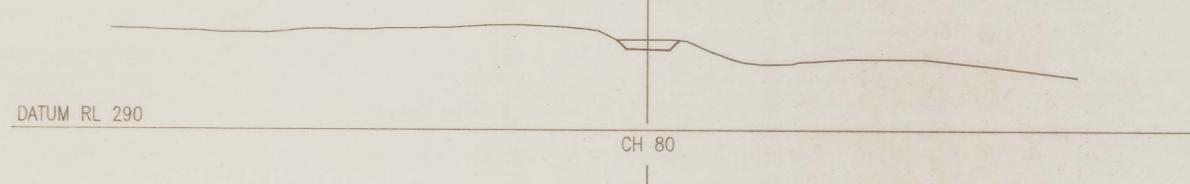
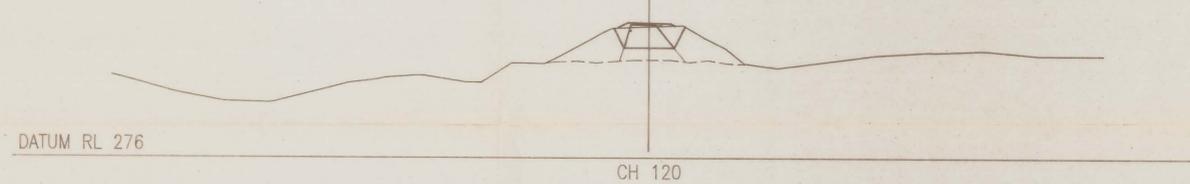
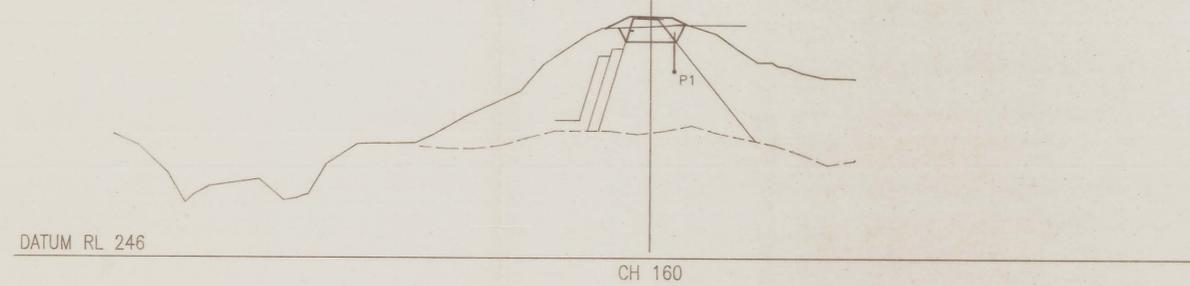




0006/70

0400_142

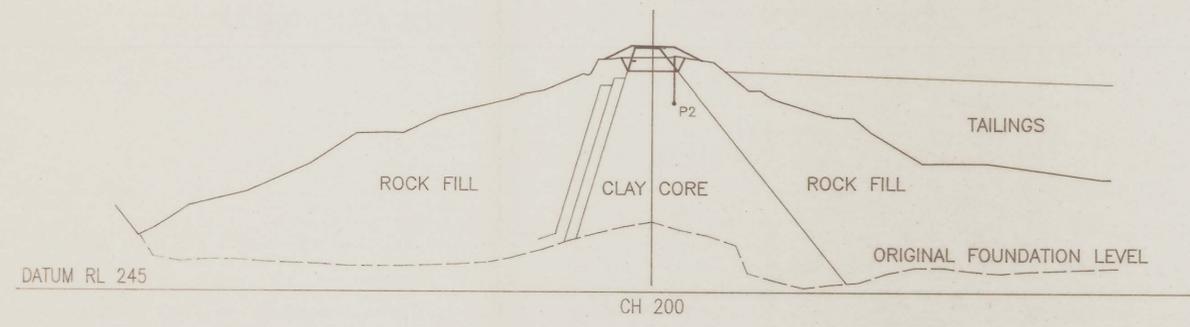

NOTE:

1. P1 DENOTES PIEZOMETER FOR ACCURATE CHAINAGE LOCATION REFER TO DRAWING 93-938-02
2. FOR TYPICAL X-SECTION SEE DRG 93-938-04
3. ORIGINAL FOUNDATION LEVEL AND DAM ZONING IS APPROXIMATE ONLY

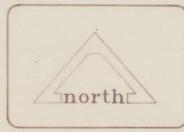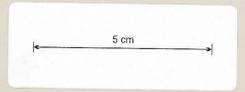

Rev. No.	Description	Date

Thompson & Brett Pty. Ltd.
 Consulting Engineers
 7 Bayfield Street, Rosny Park. 7018
 Phone (002) 446633 Fax. (002) 446221

Drawn	E.B.	Date	06 . 1993	Scale	1:1000
Approved				Director	
File	Geocomp				

Client & Project
**SAVAGE RIVER MINES
 MAIN CREEK TAILINGS DAM
 RAISING TO R.L. 314**

Drawing Title	CROSS SECTIONS
Drawing No.	93-938-03