




Chainage - 100.000

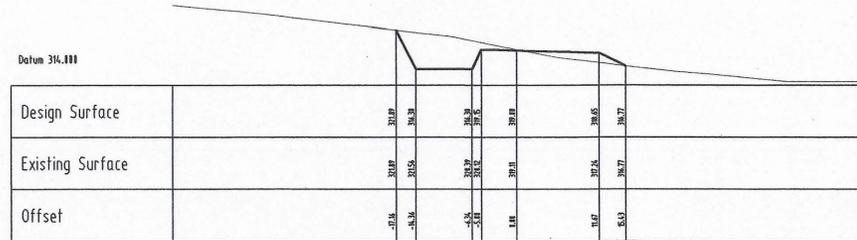


Chainage - 80.000

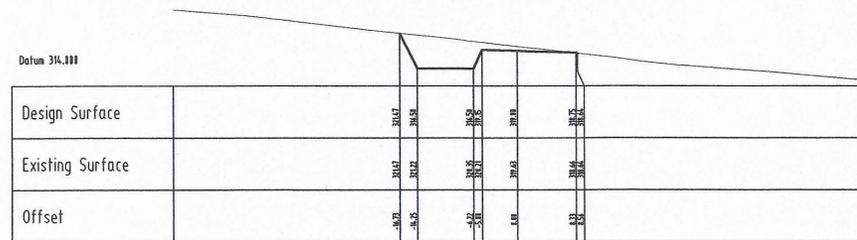


Chainage - 60.000

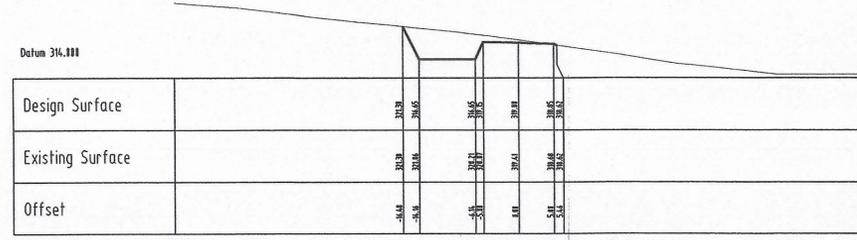


Chainage - 40.000

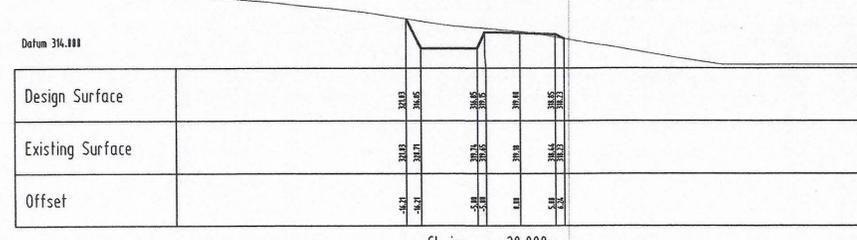


Chainage - 20.000

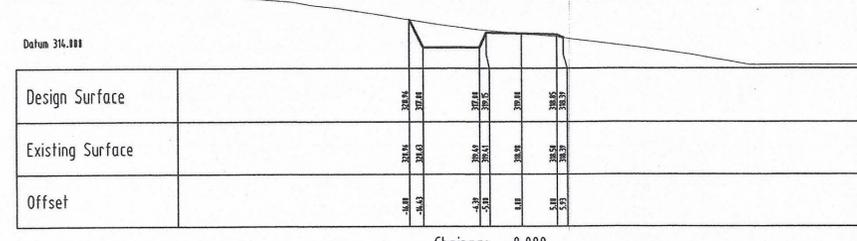


Chainage - 0.000

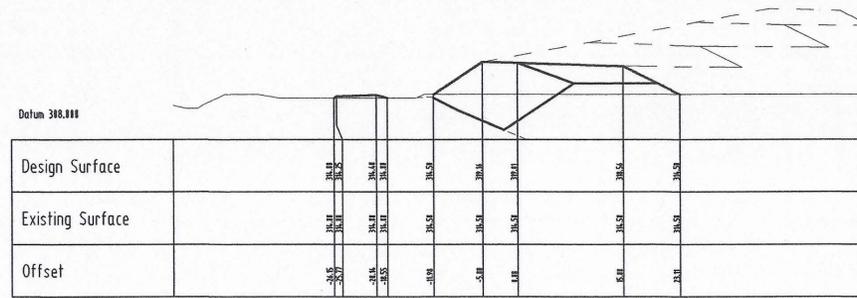


Chainage - 220.000

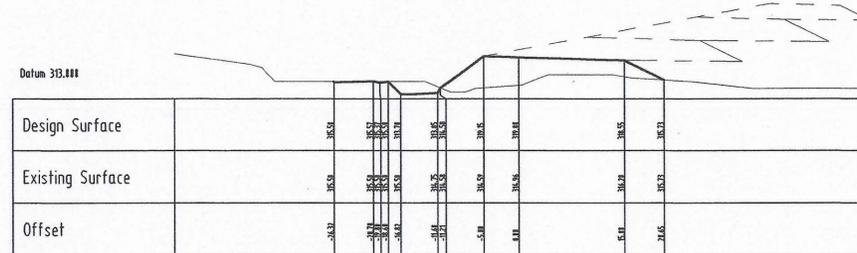


Chainage - 200.000

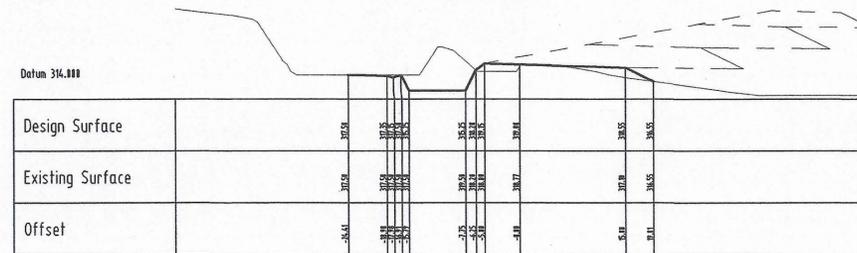


Chainage - 180.000

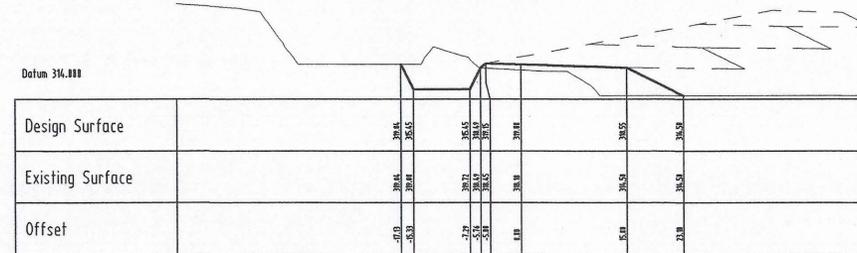


Chainage - 160.000

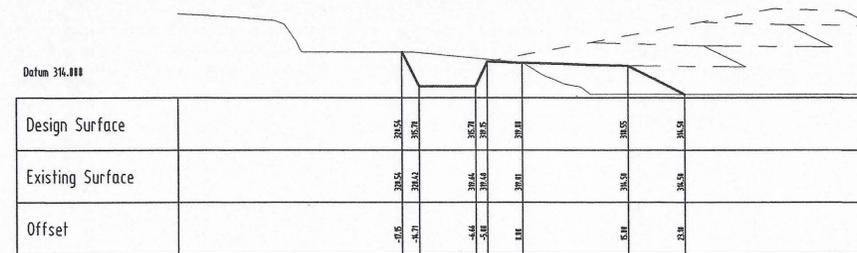


Chainage - 140.000

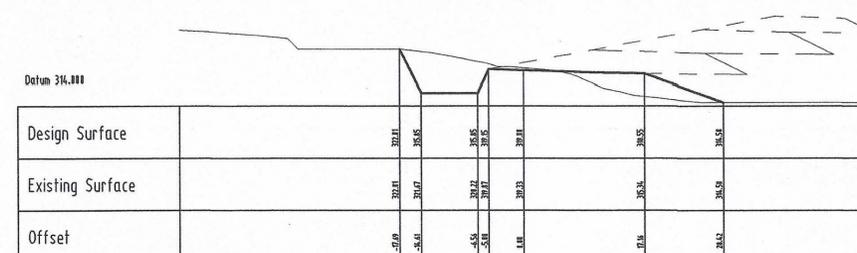


Chainage - 120.000

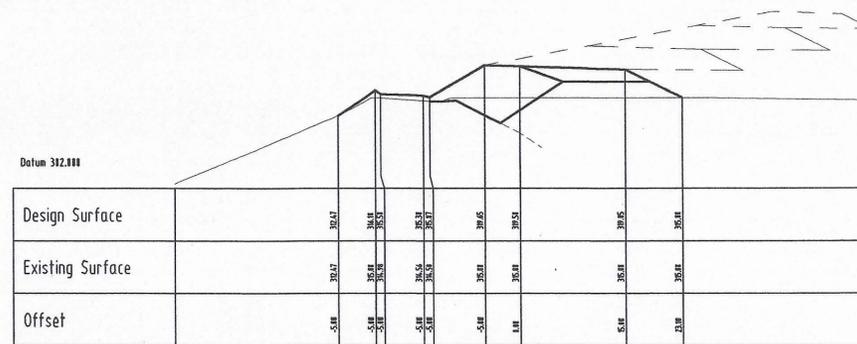


Chainage - 320.000

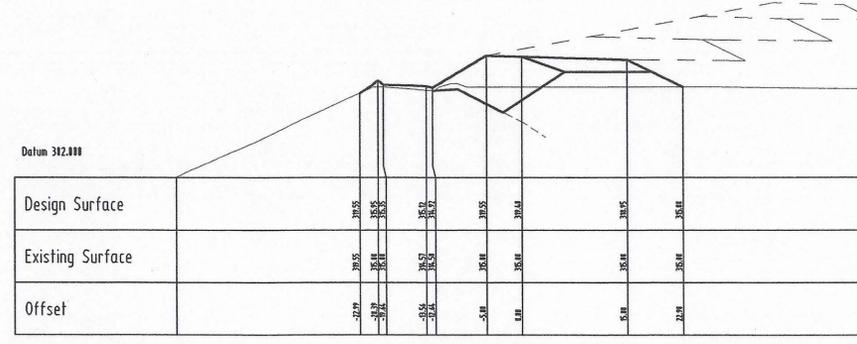


Chainage - 300.000

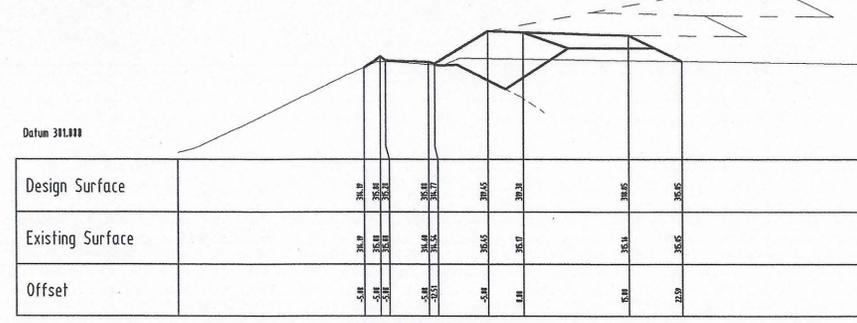

Chainage - 280.000

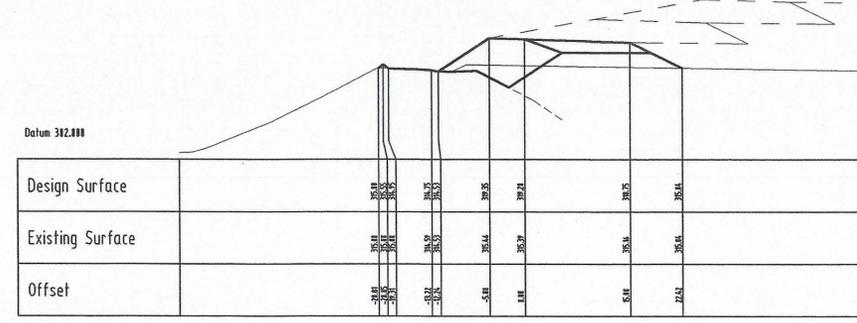

Chainage - 260.000

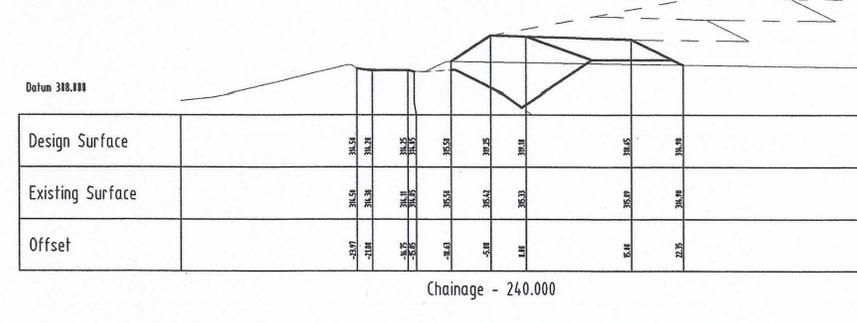

Chainage - 240.000

"This document is and shall remain the property of Thompson & Brett Pty Ltd. This document may only be used for the purpose for which it was commissioned and in accordance with the Terms of Engagement for the commission."

REV. No	Date	Description	By
P4	NOV. '01	GENERAL REVISION/TENDER ISSUE	M.R.H

THOMPSON & BRETT CONSULTING ENGINEERS

Thompson & Brett Pty. Ltd.
Consulting Engineers

11 Bayfield Street,
Rosny Park, 7018
Phone (03) 6244 6633
Fax. (03) 6244 6221
E-mail : staff@thompsonbrett.com.au

ACEA
The Association of Consulting Engineers Australia

Design	D.B. / P.S.	Date	NOV. 2001	Scale	1 : 500	A1
Drawn	M.H.	Date	NOV. 2001	File	ABM - 17	
Design Check	P.S.	Date	Nov '01	Controlled Document	Yes	No
Drawing Check	B.S.	Date	Nov '01	Approved	Brendan Bon Director	

Client & Project

AUSTRALIA BULK MINERALS SAVAGE RIVER MINE

MAIN CREEK TAILINGS DAM RAISING

R.L. 319 LIFT (2001/2002)

ISO 9001
JAS-ANZ

Drawing Title		CROSS SECTIONS SHEET 1 OF 2	
Acad Name	01-2156-05_06 P4	Issue	TENDER
MX Project Name.		Drawing No.	01 - 2156 - 05
		Rev.	P4

0400_153

0006/81

01/10/01