
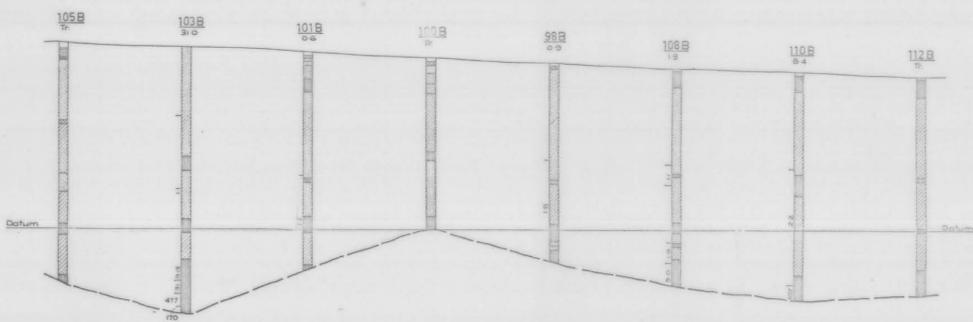
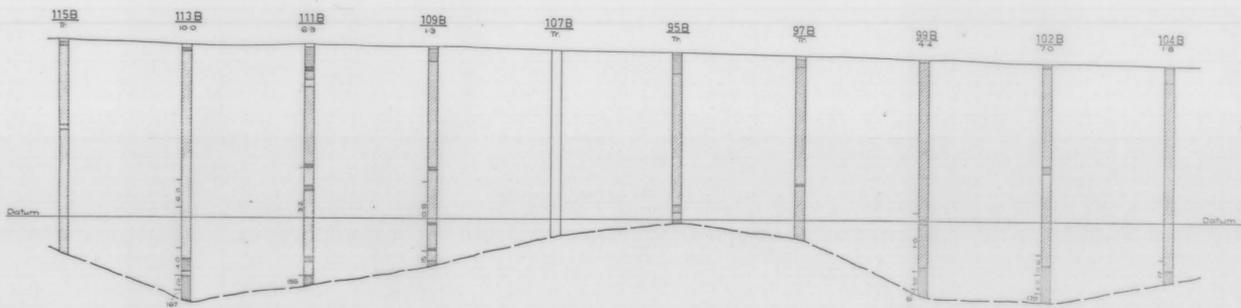
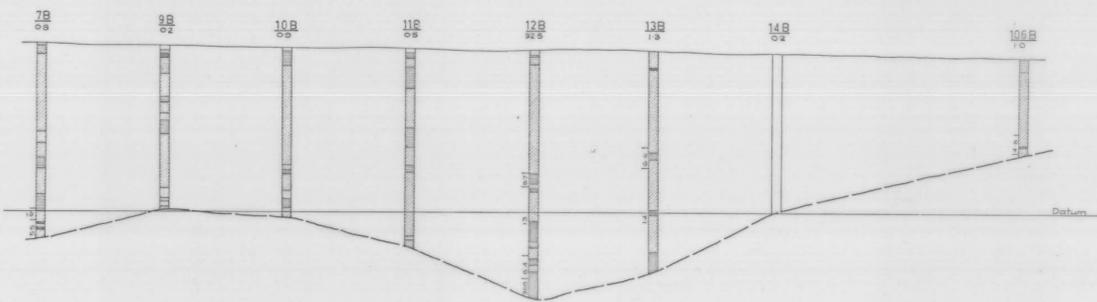
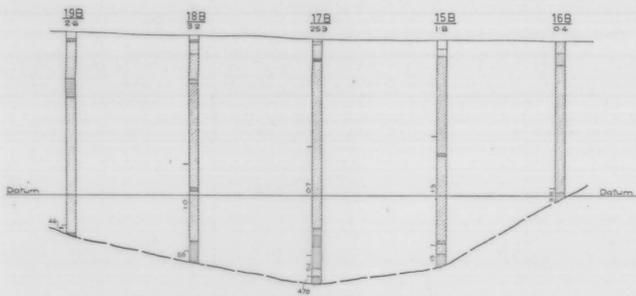


0401\_024

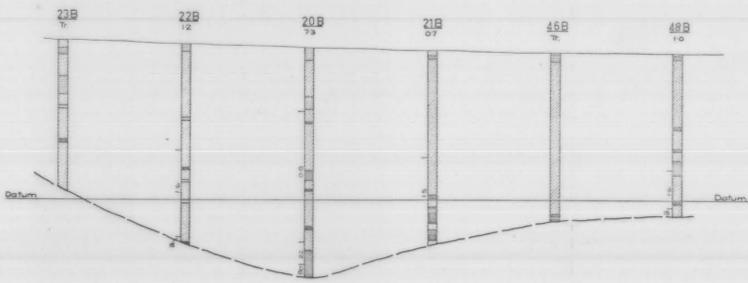

**LEGEND**

- Cement
- Pug
- Puggy Drift.
- Drift & Sediments.
- Sand.
- Gravel.
- Wash.
- Bottom Slate & Gravel.

Small figures above each Bore indicate tin content of entire hole in oz. Sn/Oz./per cu. yd.  
Datum is water level in Ringarooma River at the footbridge.

0401\_024

B.M.I. MINING PTY. LTD.  
GLADSTONE DISTRICT  
SCOTIA LEAD  
00-E1 AREA  
SECTIONS OF BORES  
LOOKING N. 60° W.  
Scale: 1 inch = 30 feet natural

Fig 26

