


0401_025

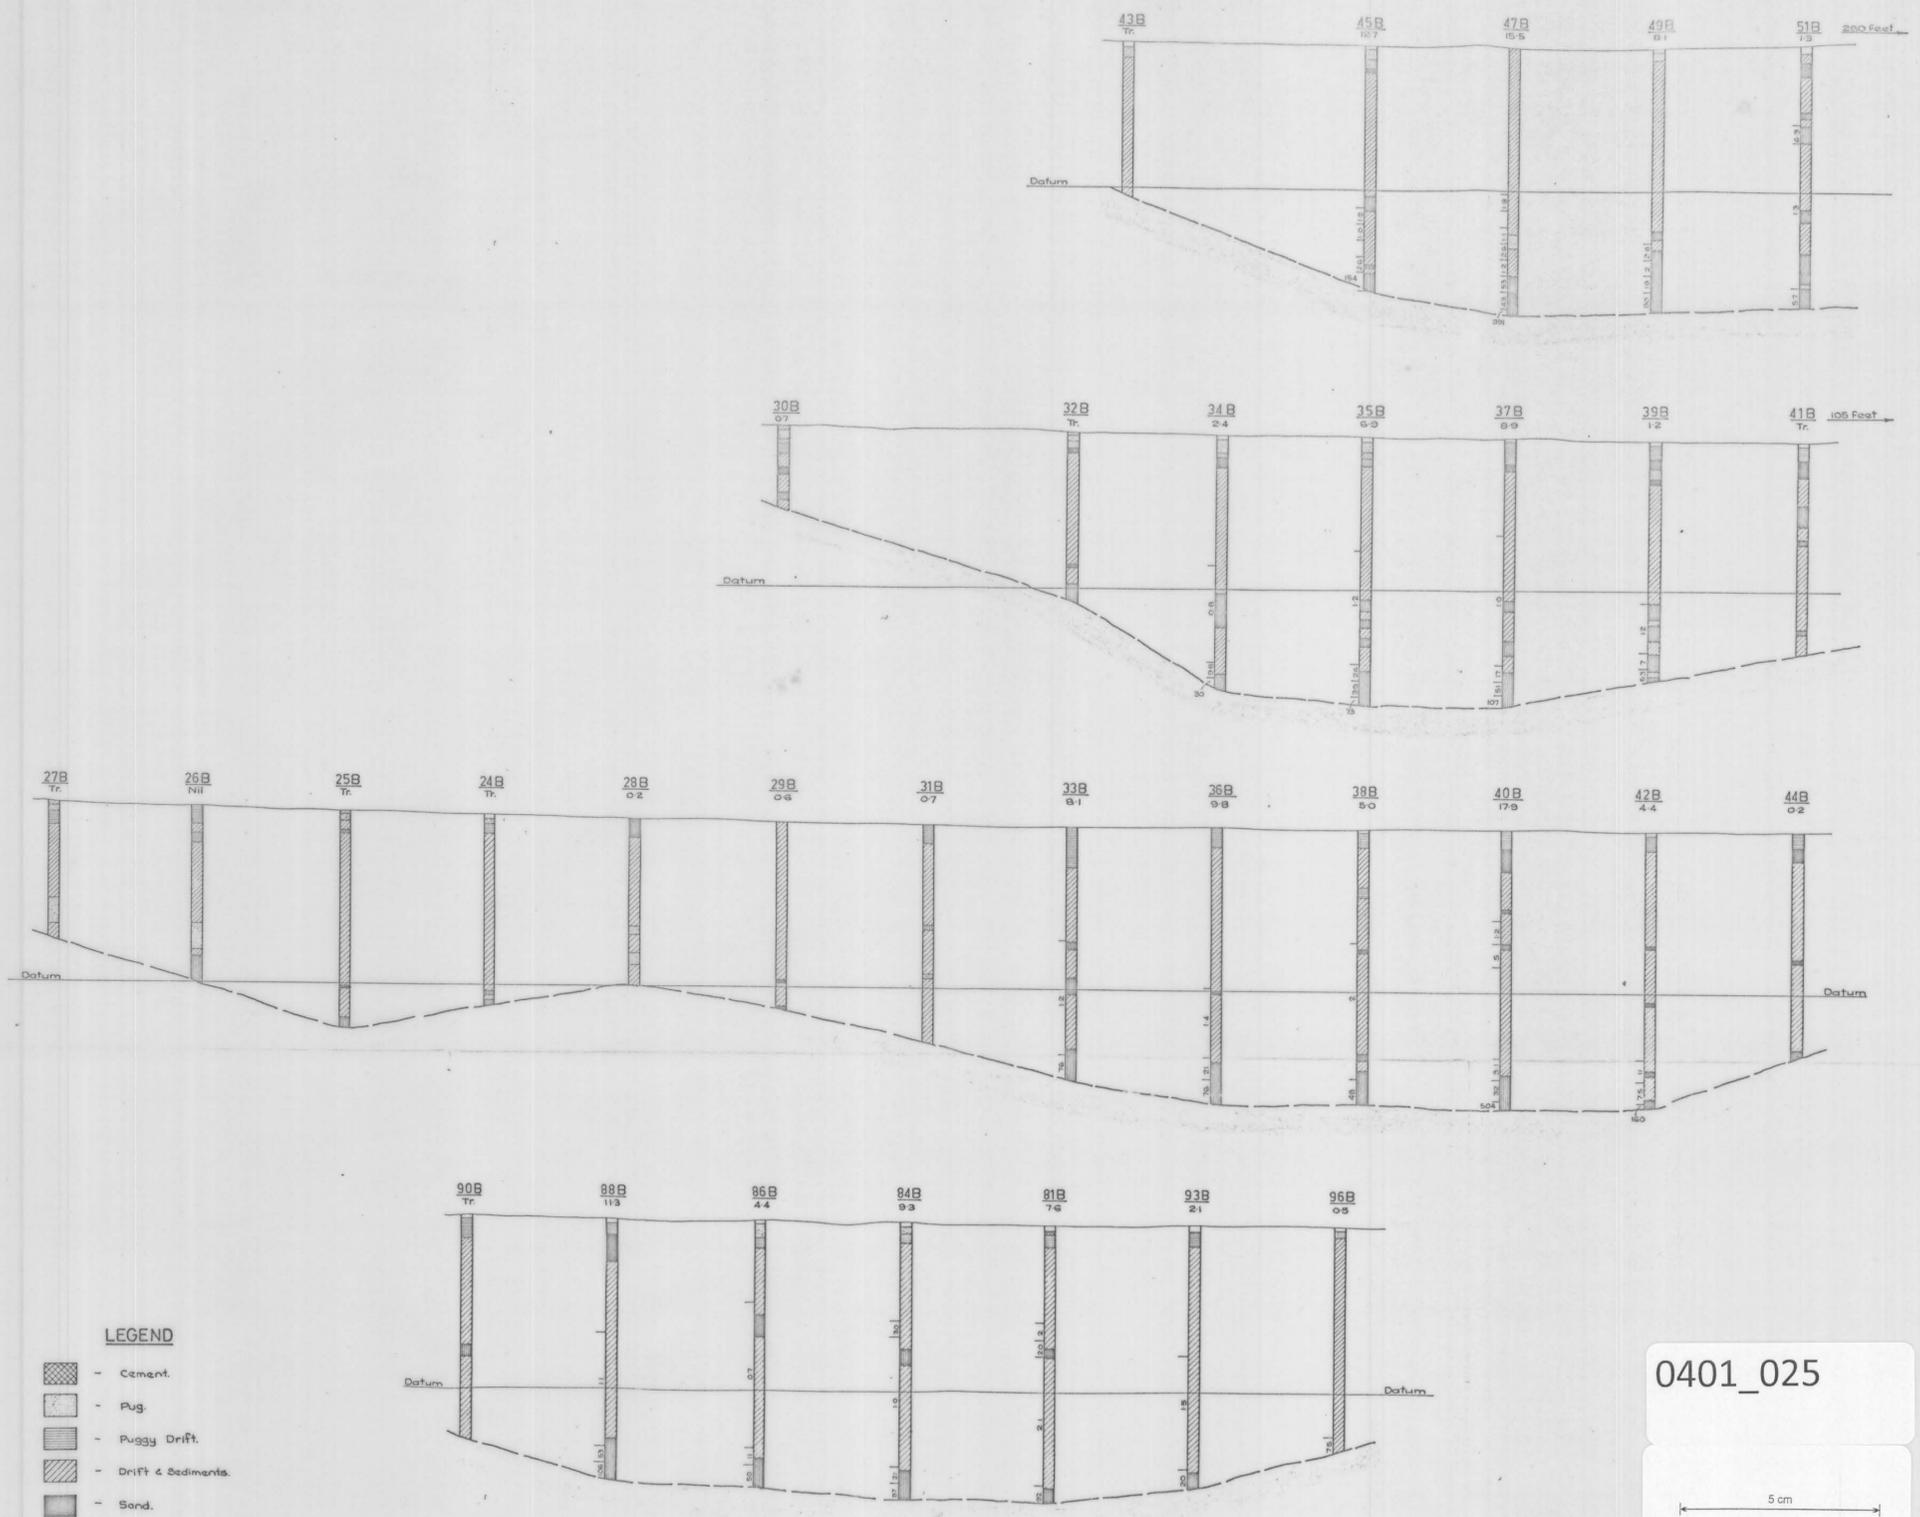

LEGEND

- Cement.
- Pug.
- Puggy Drift.
- Drift & Sediments.
- Sand.
- Gravel.
- Wash.
- Bottom Slate & Gravel.

Small figures above each Bore indicates tin content of entire hole in oz. Sn O₂ per cu. yd. Datum is water level in Ringarooma River at the footbridge.

0401_025



B.M.I. MINING PTY. LTD.
GLADSTONE DISTRICT
SCOTIA LEAD
00 AREA
SECTIONS OF BORES
LOOKING N. 60° W.
Scale: 1 inch = 30 feet natural

Fig 25 JUNE 1971