

FIG 24

CROSS SECTIONS  
0401\_026





-  - Cement
-  - Pug
-  - Puggy Drift
-  - Drift & Sediments
-  - Sand
-  - Gravel
-  - Wash
-  - Bottom Slate & Gravel

Small figures above each Bore indicates tin content of entire hole in oz. Sn Oz per cu yd.  
Datum is water level in Ringarooma River at the footbridge.

**B.M.I. MINING PTY. LTD.**  
GLADSTONE DISTRICT  
**SCOTIA LEAD**  
00 AREA  
SECTIONS OF BORES  
LOOKING N. 60° W.  
Scale : 1 inch = 30 feet natural

JUNE 1971

Fig 24

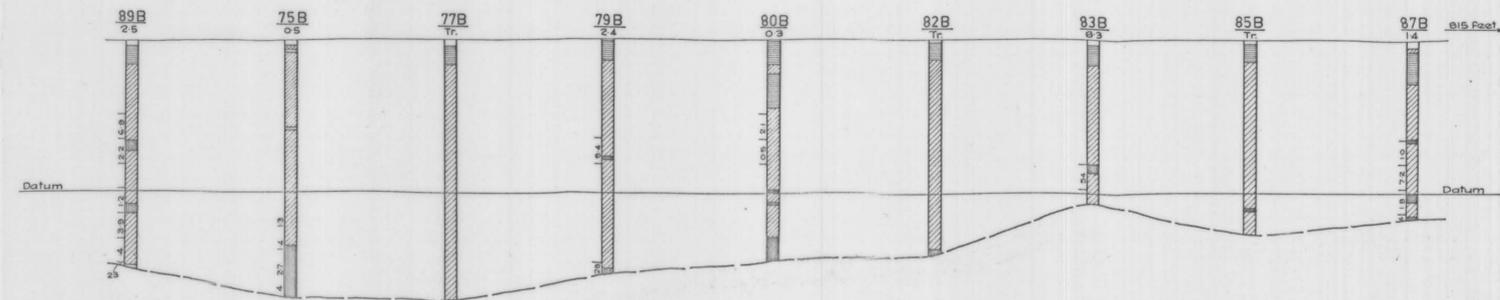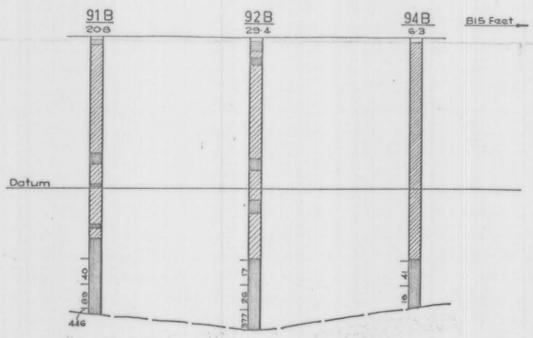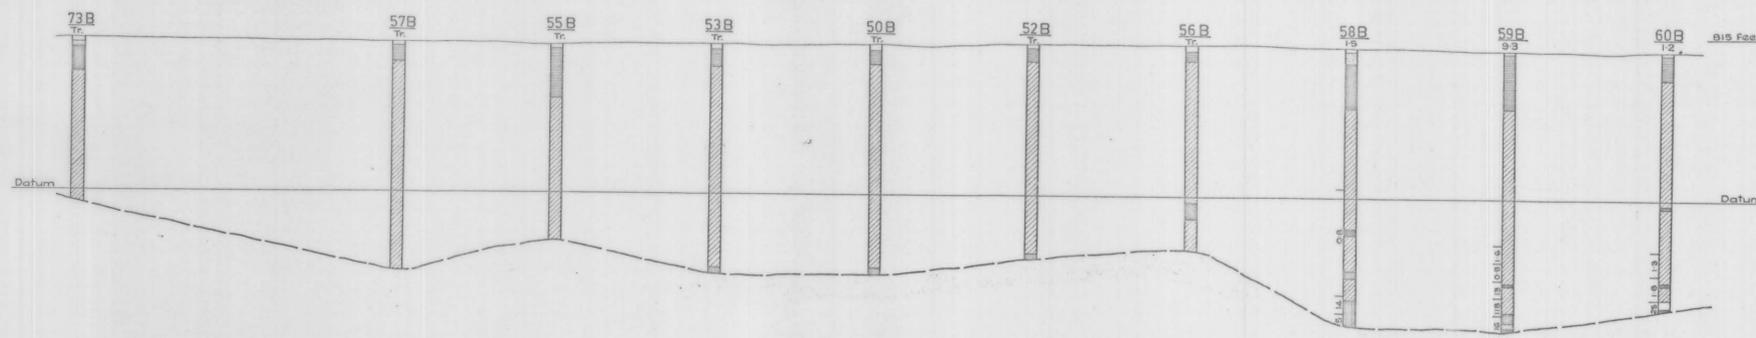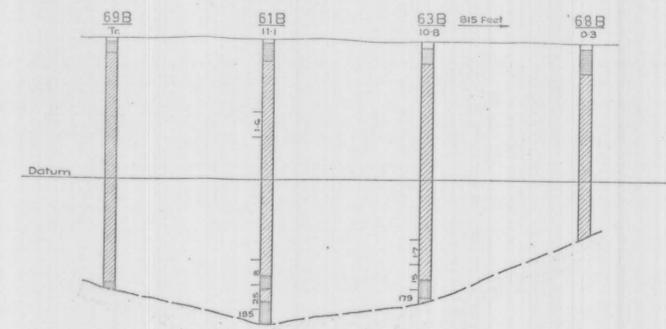

0401\_026