


FIG 22

0401_028

CROSS SECTIONS

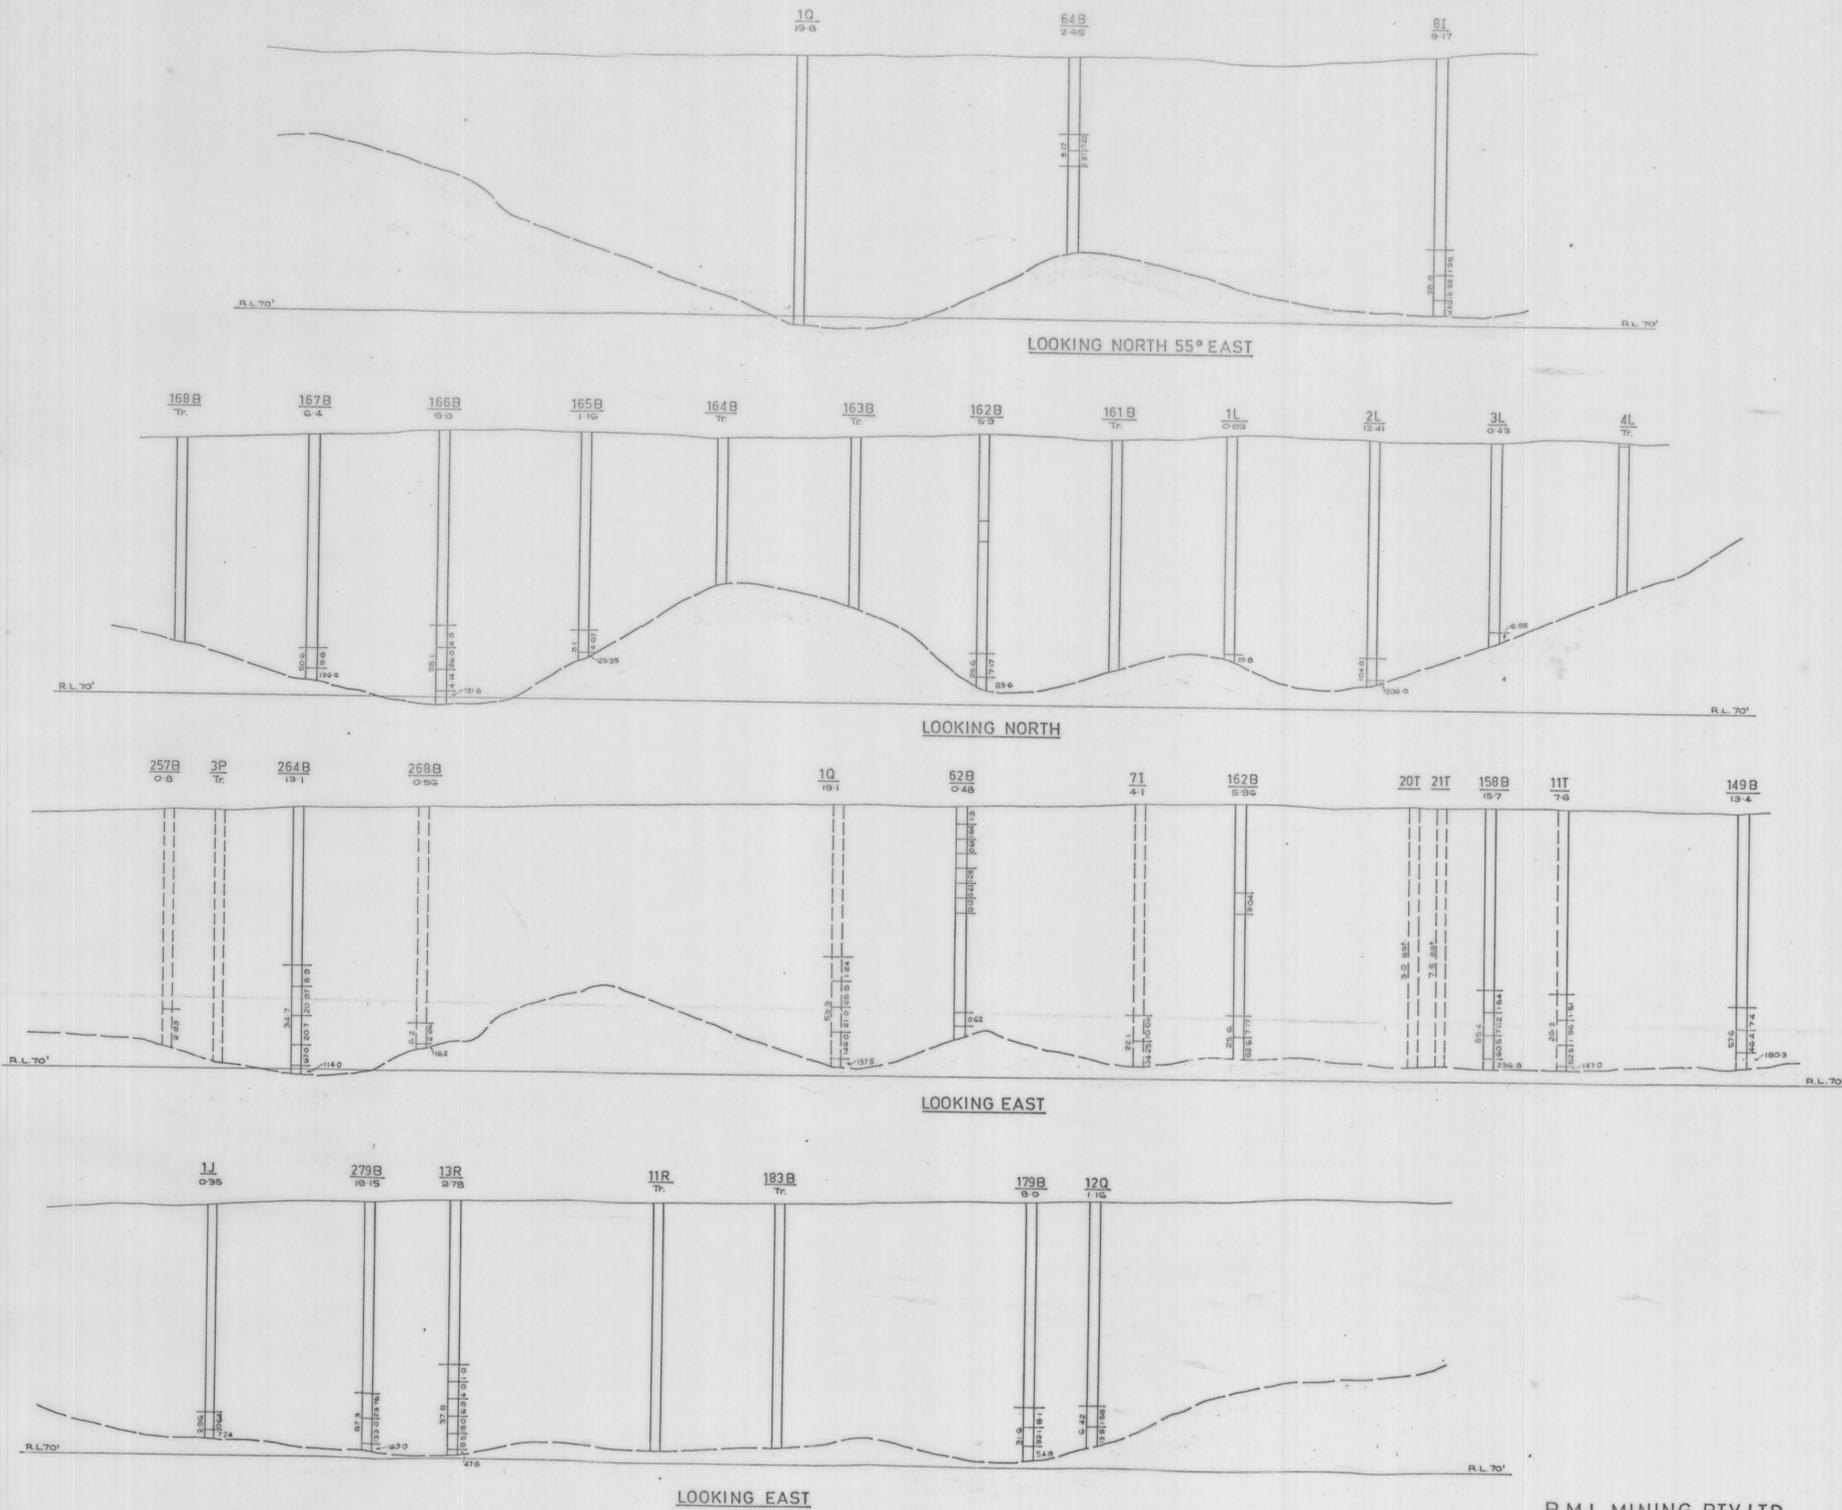

NOTE Small figures above each Bore indicate tin content of entire hole in oz. SnO₂/per cu yd. Datum is water level in Ringarooma River at Footbridge.

B.M.I. MINING PTY.LTD
GLADSTONE DISTRICT
SCOTIA LEAD
N1 AREA
SECTIONS OF BORES