




CH. 00
(CH. 533 SIMILAR)

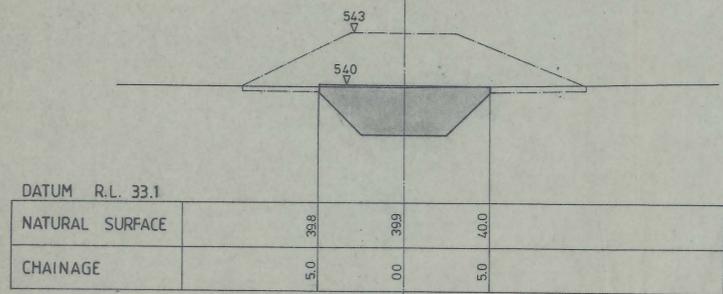


CH. 80

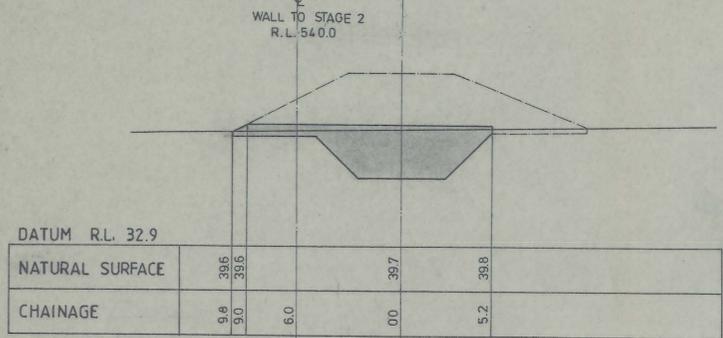


CH. 100

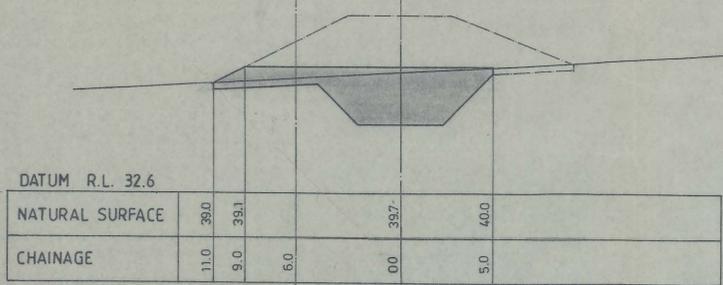


CH. 160

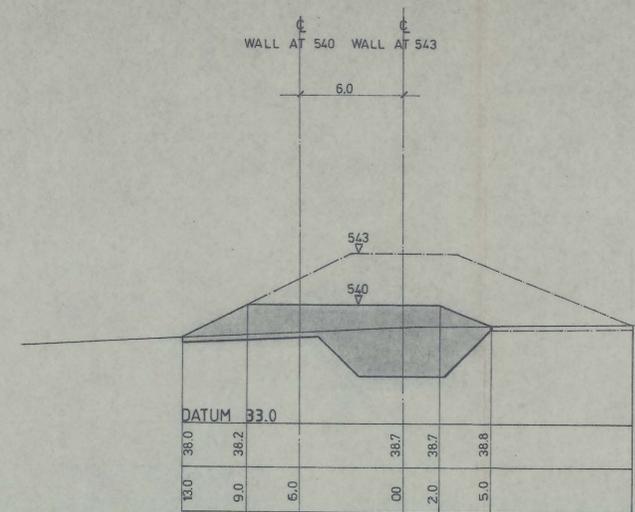


CH. 180

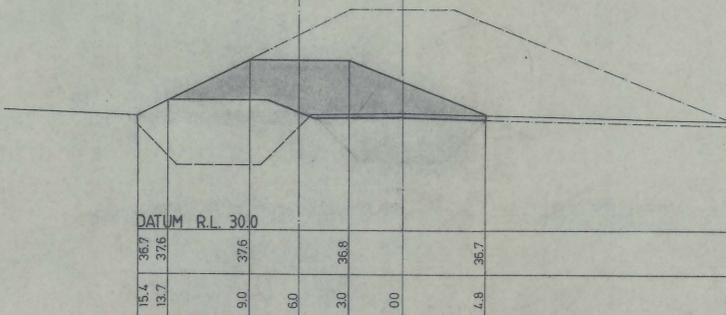


CH. 200

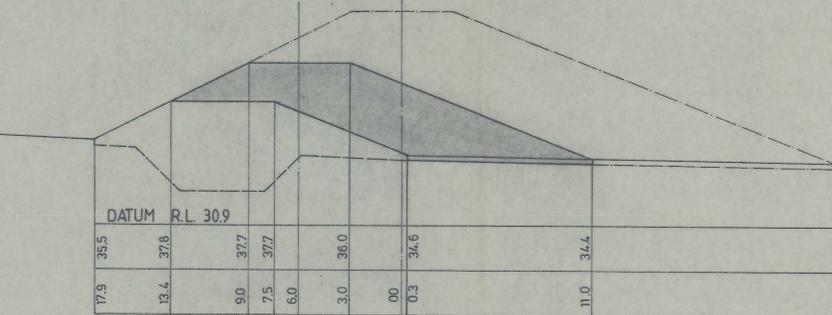


CH. 220

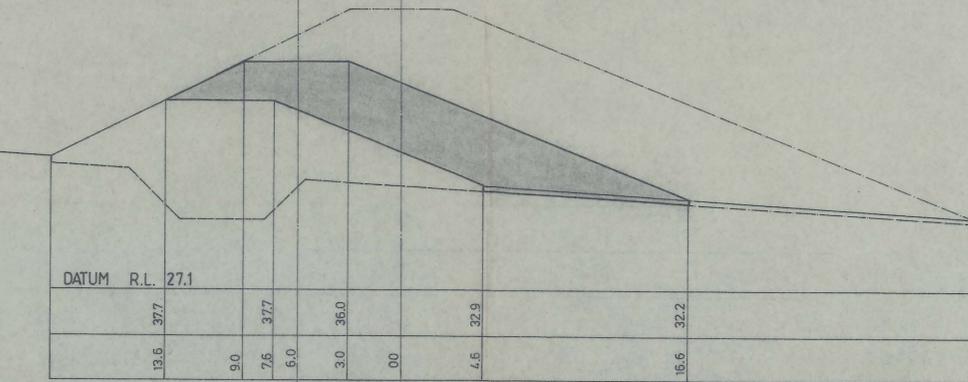


CH. 260

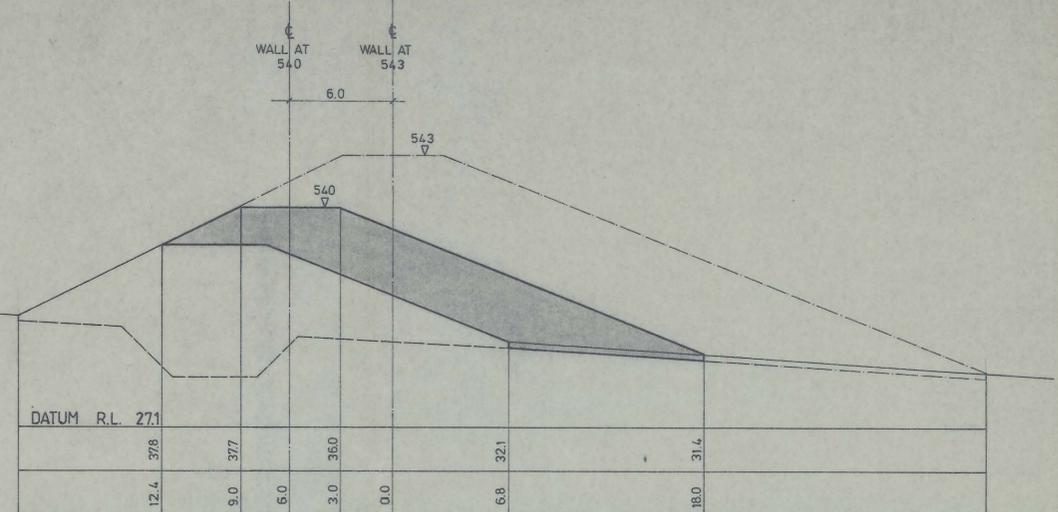

CH. 300

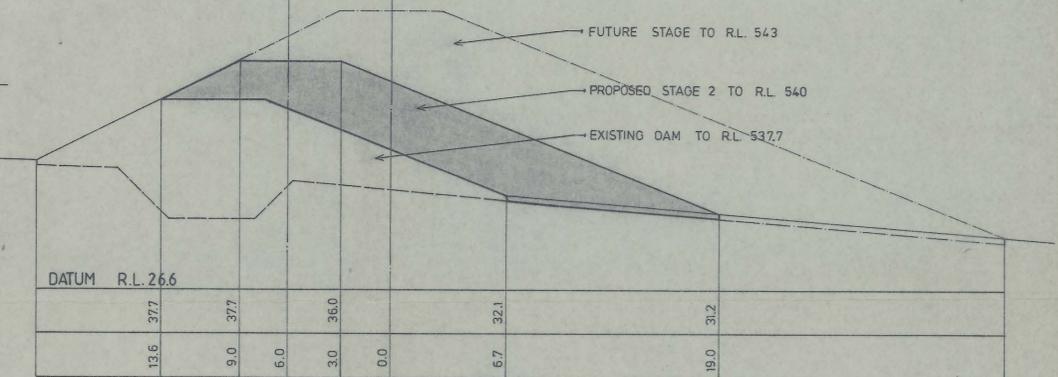

CH. 340

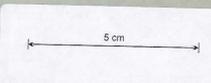

Preliminary Print

SMITH SALE & BURBURY
CONSULTING, STRUCTURAL & CIVIL ENGINEERS
295 MACQUARIE STREET, HOBART 7000 PHONE 23 6699
22 CAMERON STREET, LAUNCESTON 7250 PHONE 31 8855
24 NORTH TERRACE, BURNIE 7320 PHONE 31 5131

Project Title: **TASMINEX N.L. - KARA MINE PROPOSED TAILINGS DAM, STAGE 2**

Project No: **84402** Sheet: **2** of **3**

Drawing Title: **DAM EMBANKMENT - CROSS SECTIONS**

Scales: **1 : 200** Date: **19.11.84** Drawn: **CPB** Checked: **[Signature]**

Amendment: A B C D E F Printed

0402_046

0008/0020