



DATUM R.L. 445

CHAINAGE 60.00

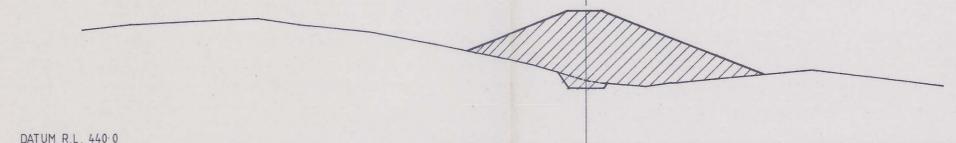


DATUM R.L. 440.0

CHAINAGE 50.00

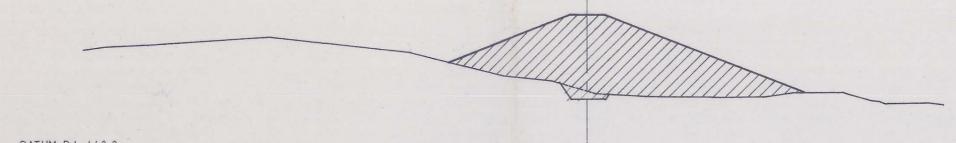

DATUM R.L. 440.0

CHAINAGE 40.00

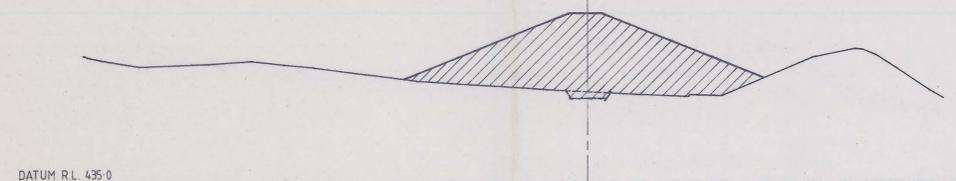


DATUM R.L. 435.0

CHAINAGE 30.00




DATUM R.L. 450.0

CHAINAGE 90.00

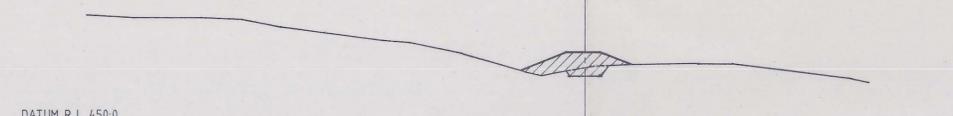

DATUM R.L. 450.0

CHAINAGE 80.00

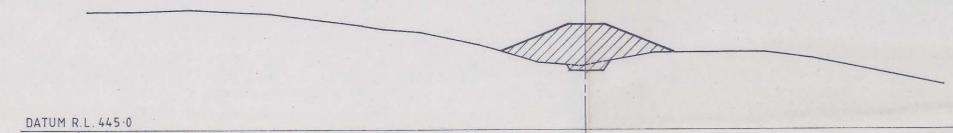

DATUM R.L. 445.0

CHAINAGE 70.00

CROSS SECTIONS

SCALE HOR. 1:500
VERT. 1:500

k. moore and associates
CONSULTING STRUCTURAL AND CIVIL ENGINEERS
24 NORTH TERRACE, BURBIE 7320
PHONE : 31 9388 FAX : 31 9383

TAS. MINES Ltd.
PROPOSED TAILINGS DAM. - STAGE 1
CROSS SECTIONS - Sheet 2

drawn	scale	date	des. no.
AMEL	1:500	17-Nov-92	92102-04

0402_055

0008/0029