



SECTION C  
05

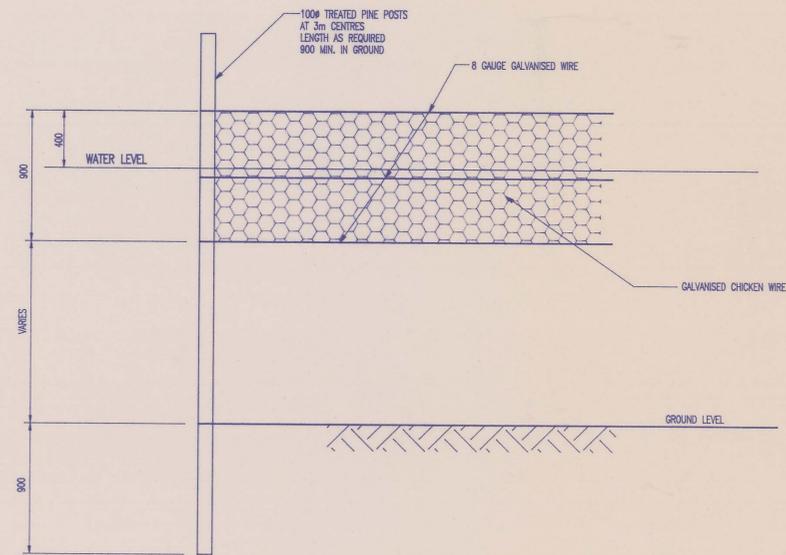


SECTION B  
05

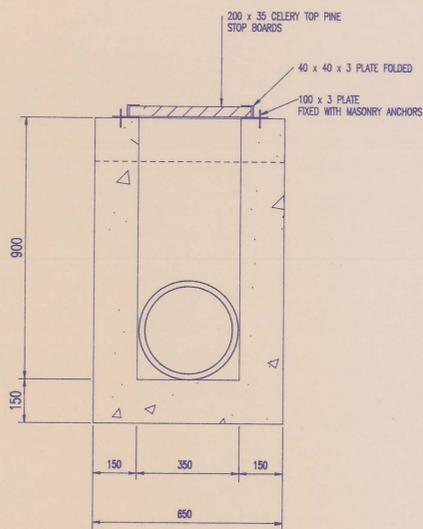


SECTION 1

NOTE:  
ALL STEELWORK TO BE  
HOT DIPPED GALVANISED

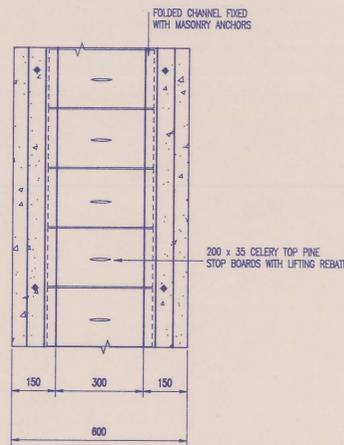

SECTION 2

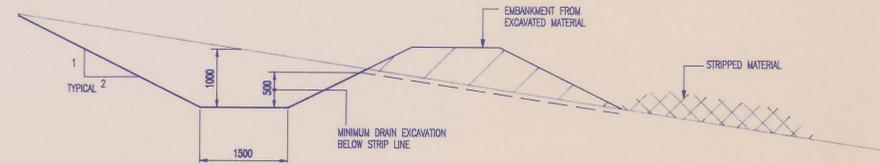

TAILINGS WATER OPEN DRAIN

SECTION A  
05



REVISION	DATE	DESCRIPTION
APPROVED		
<b>NOT FOR CONSTRUCTION</b>		
<p><b>TASMANIAN CONSULTING SERVICE</b>  <small>ACN 009 579 453</small>            ENGINEERING AND BUILDING CONSULTANTS            CONSTRUCTION AND PROJECT MANAGERS            74 OLDWATER STREET, DEVONPORT 7310            P.O. BOX 1047, DEVONPORT 7310            TELEPHONE (0045) 24 9085, FACSIMILE (0045) 24 5709</p>		
<p>PROJECT:            TASMANIA MINES            KARA MINE            KARA ROAD            HAMPSHIRE</p>		
<p>DRAWING:            DAM DETAILS</p>		
SCALE	DATUM	
1:20 1:10		
DESIGNED	G.H.A.	DRAWING NUMBER
DRAWN	K.M.S.	15-11-95
CHECKED	C.H.A.	3413-15
APPROVED		

DRAWINGS REDUCED  
DO NOT SCALE

0402\_067

0008/0041