



5 cm

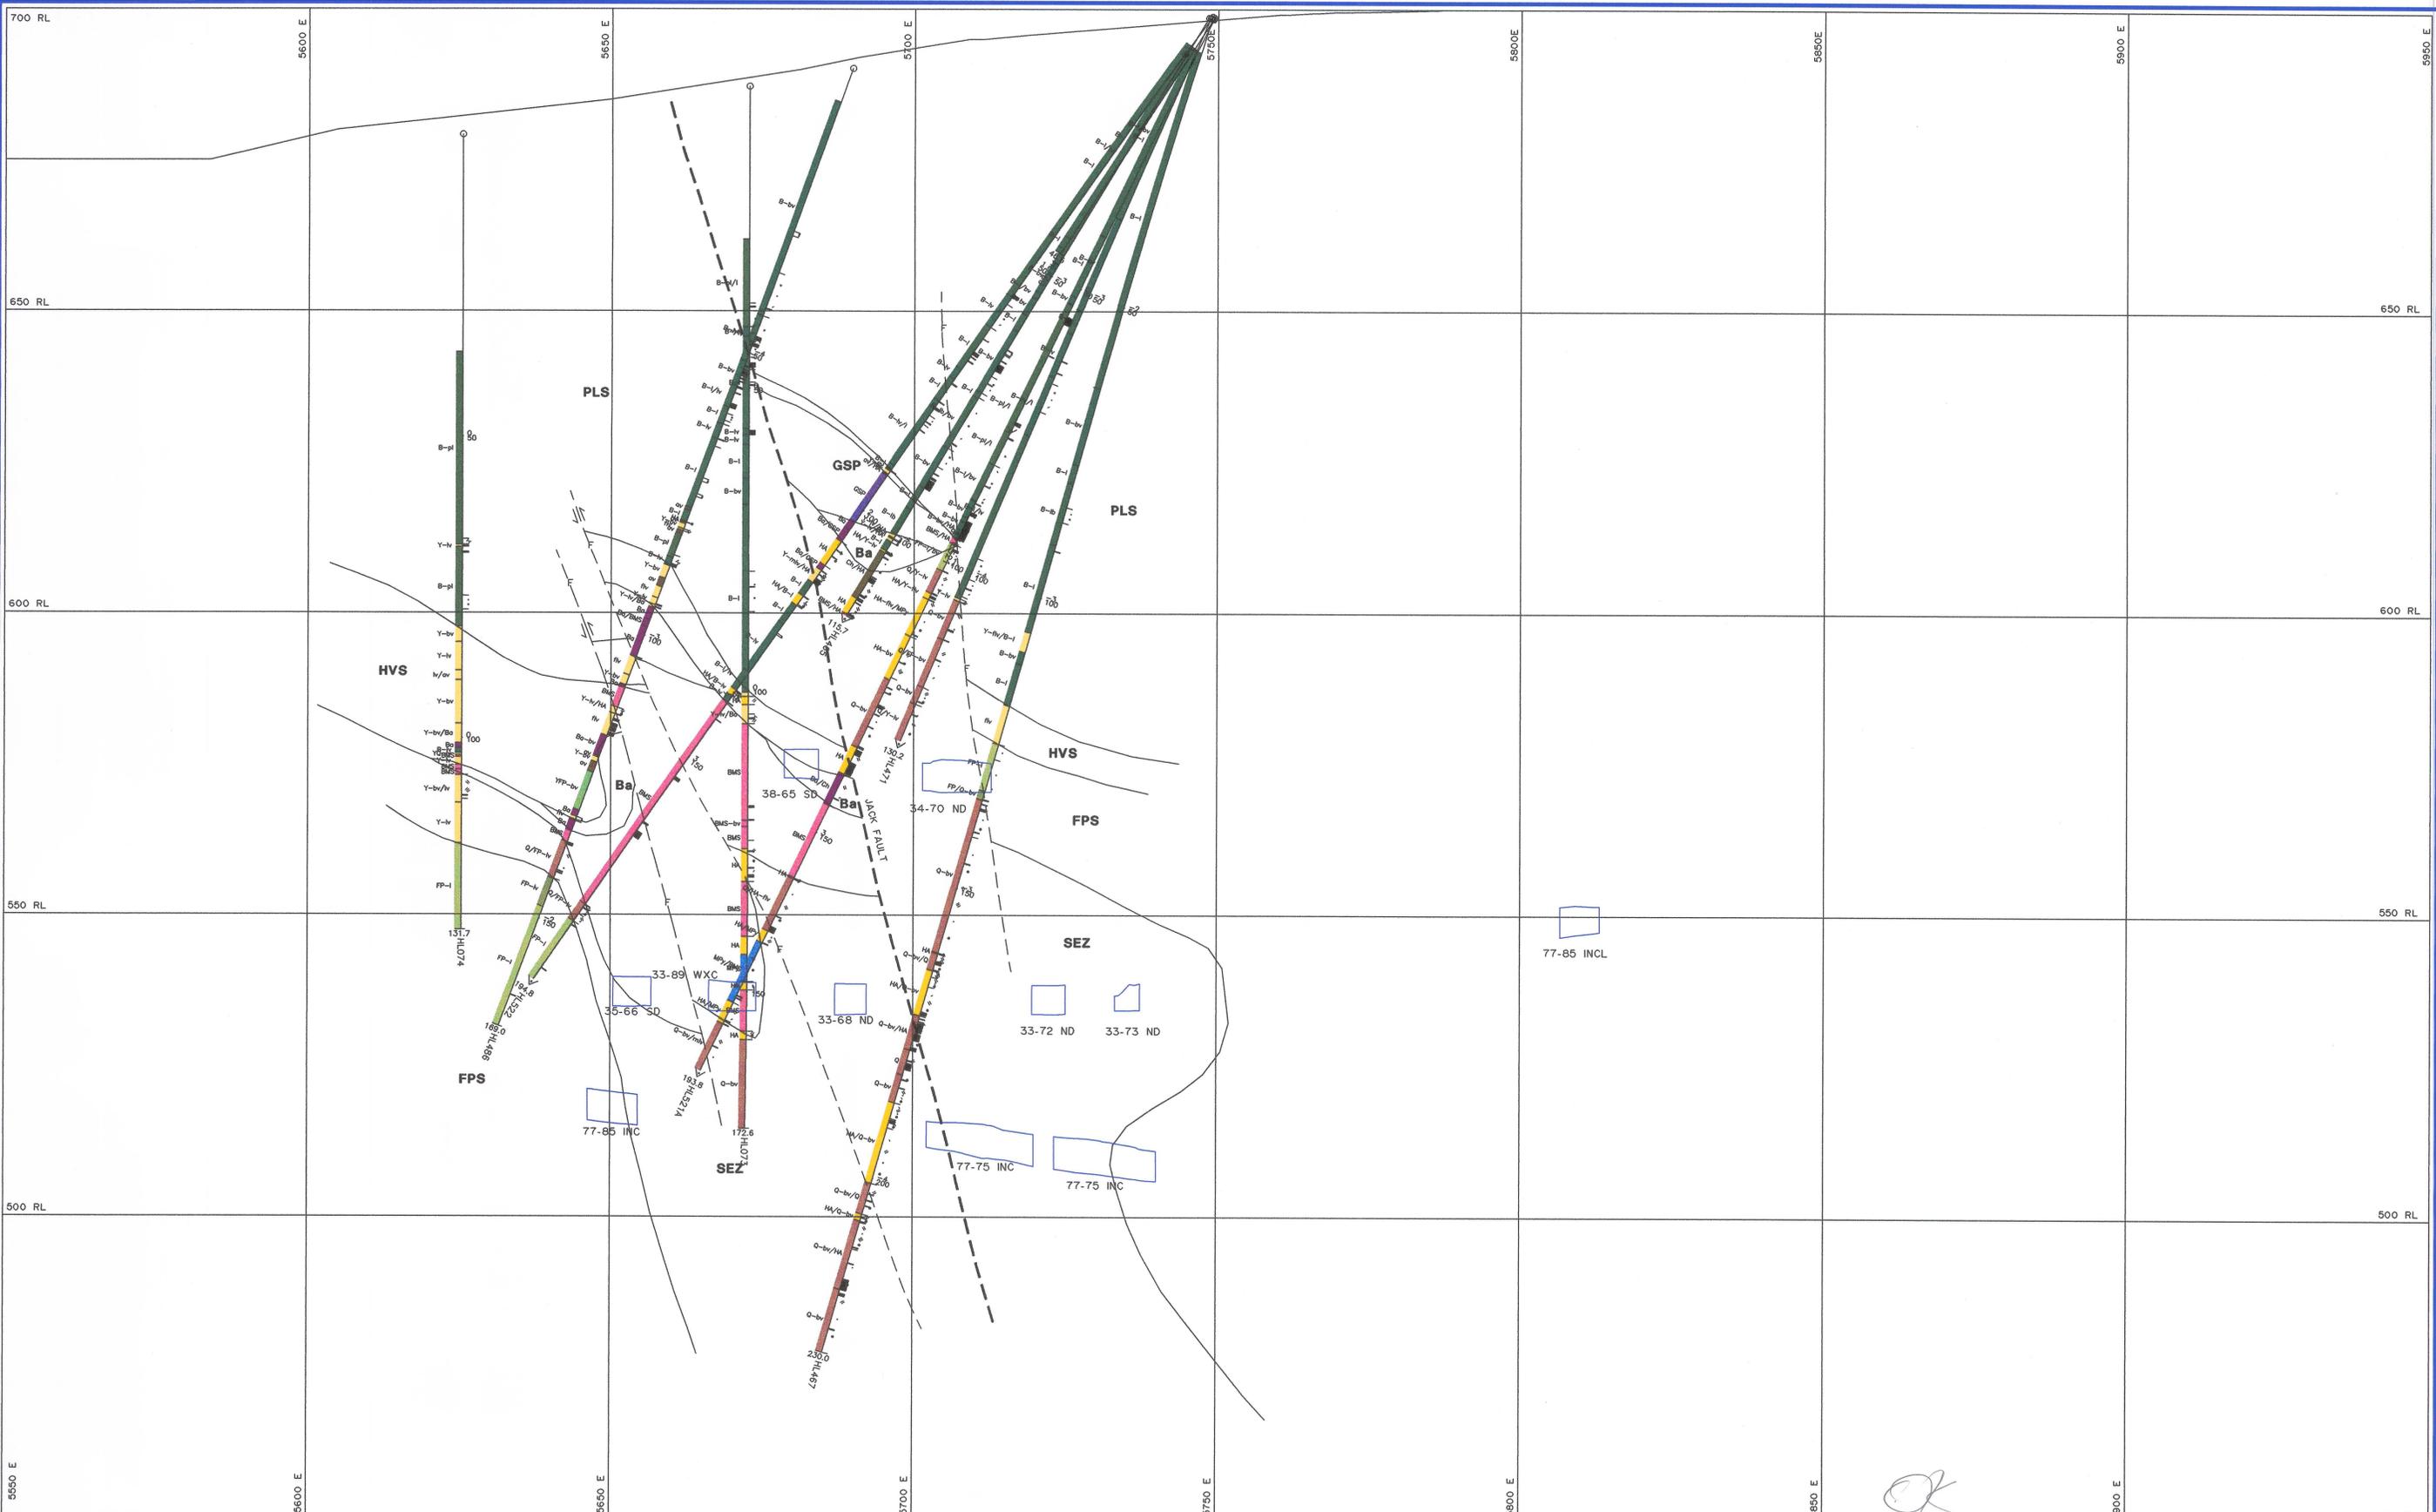

REV	DATE	REVISION	DRAWN	CKD	APP	APP
A		INTERPRETATION DRAWN				
B	13/9/96	ADDED INTERPRETATION				

ALTERATION		INTERPRETATION DRAWN		AHM	
x	Albite				
x	Chlorite				
x	Carbonate				
x	Epidote				
x	Feldspar				
x	Fuchsite				
x	Hematite				
x	Illite				
x	Pyrite				
x	Sericite				
x	Silica				
x	Tremolite				

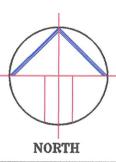

SCALE	1:500	
DRAWN	SFM	05/08/96
CHECKED	AHM	18/10/96
DESIGNED	AHM	
DESIGN CKD		
DESIGN APP		
PROJECT APP		

Aberfoyle Resources Limited
HELLYER DIVISION
A.C.N. 004 664 108

GEOLOGY SECTION
10 350 N
SECTION LIMITS 10345.0 TO 10355.0

DRAWING No.	GS-350-01
REVISION	