



5 cm

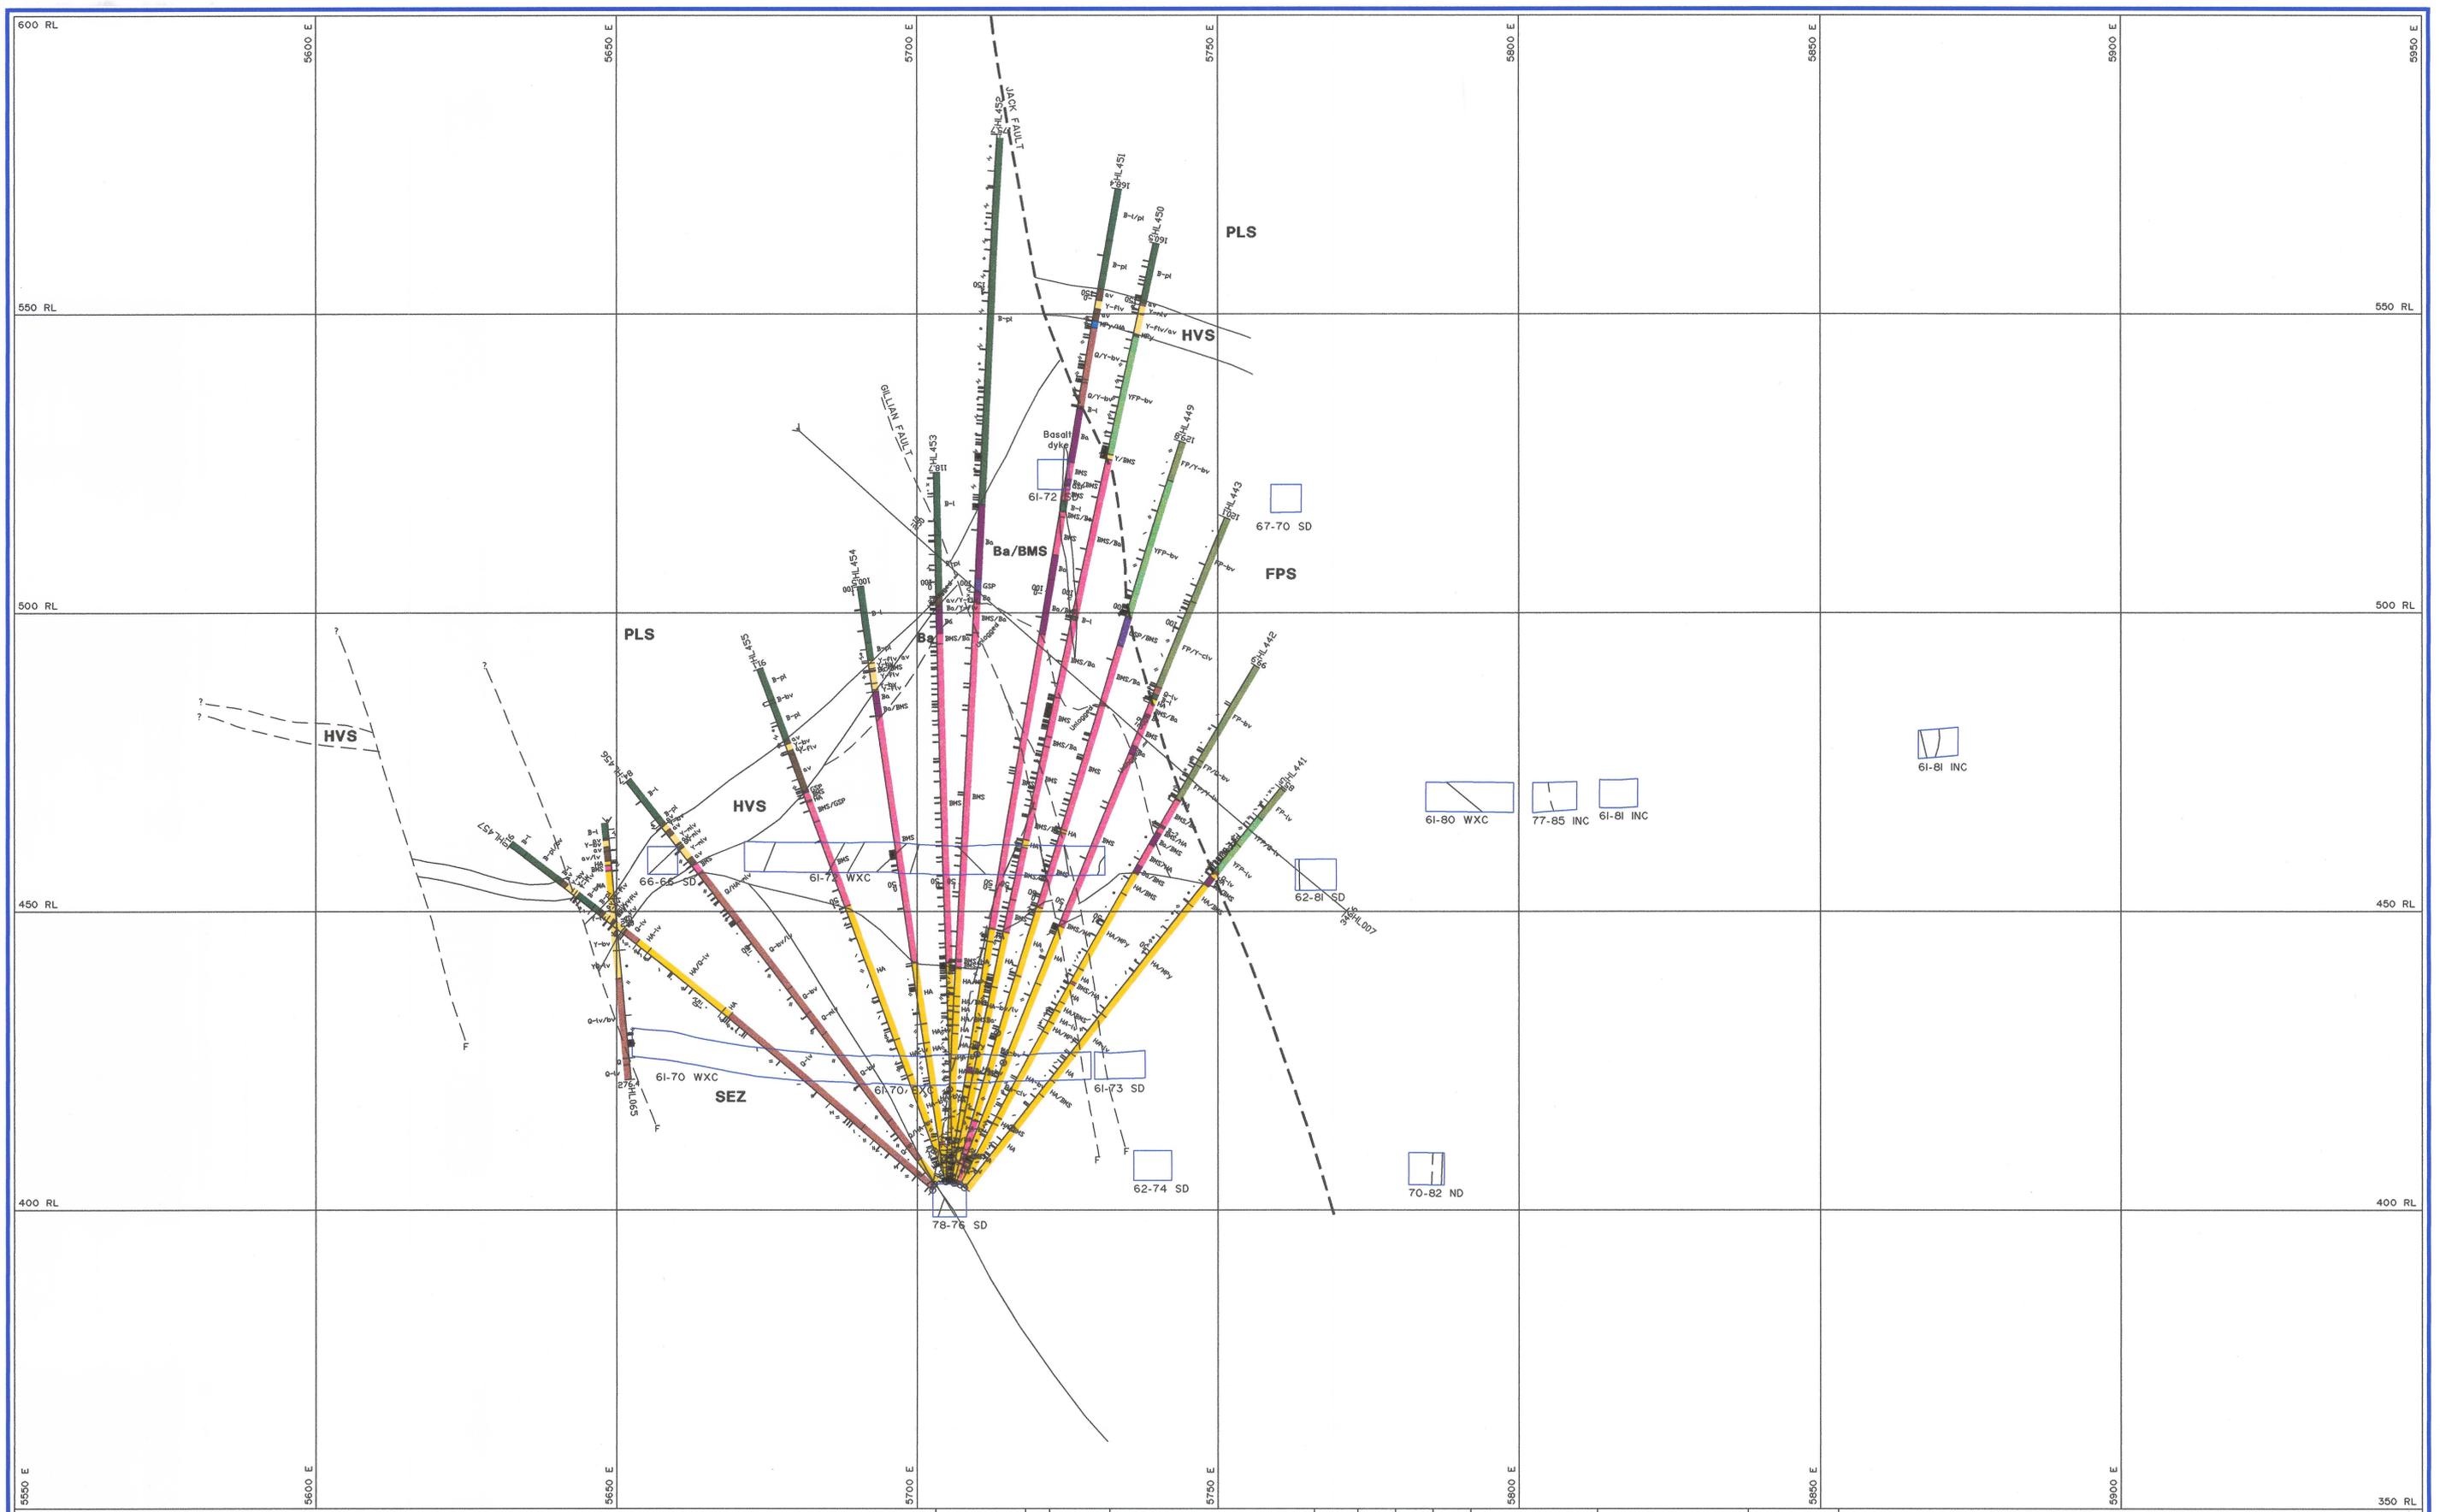

REV	DATE	REVISION	DRAWN	CKD	APP	APP

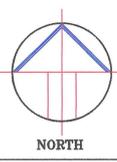

SCALE 1:500		
DRAWN	SFM	06/08/96
CHECKED	CSD	11/11/96
DESIGNED	AHM	
DESIGN CKD		
DESIGN APP		
PROJECT APP		

Aberfoyle Resources Limited
HELLYER DIVISION
A.C.N. 004 664 108

GEOLOGY SECTION
10 610 N
SECTION LIMITS 10600.0 TO 10620.0

DRAWING No.	GS-610-01
REVISION	