



5 cm

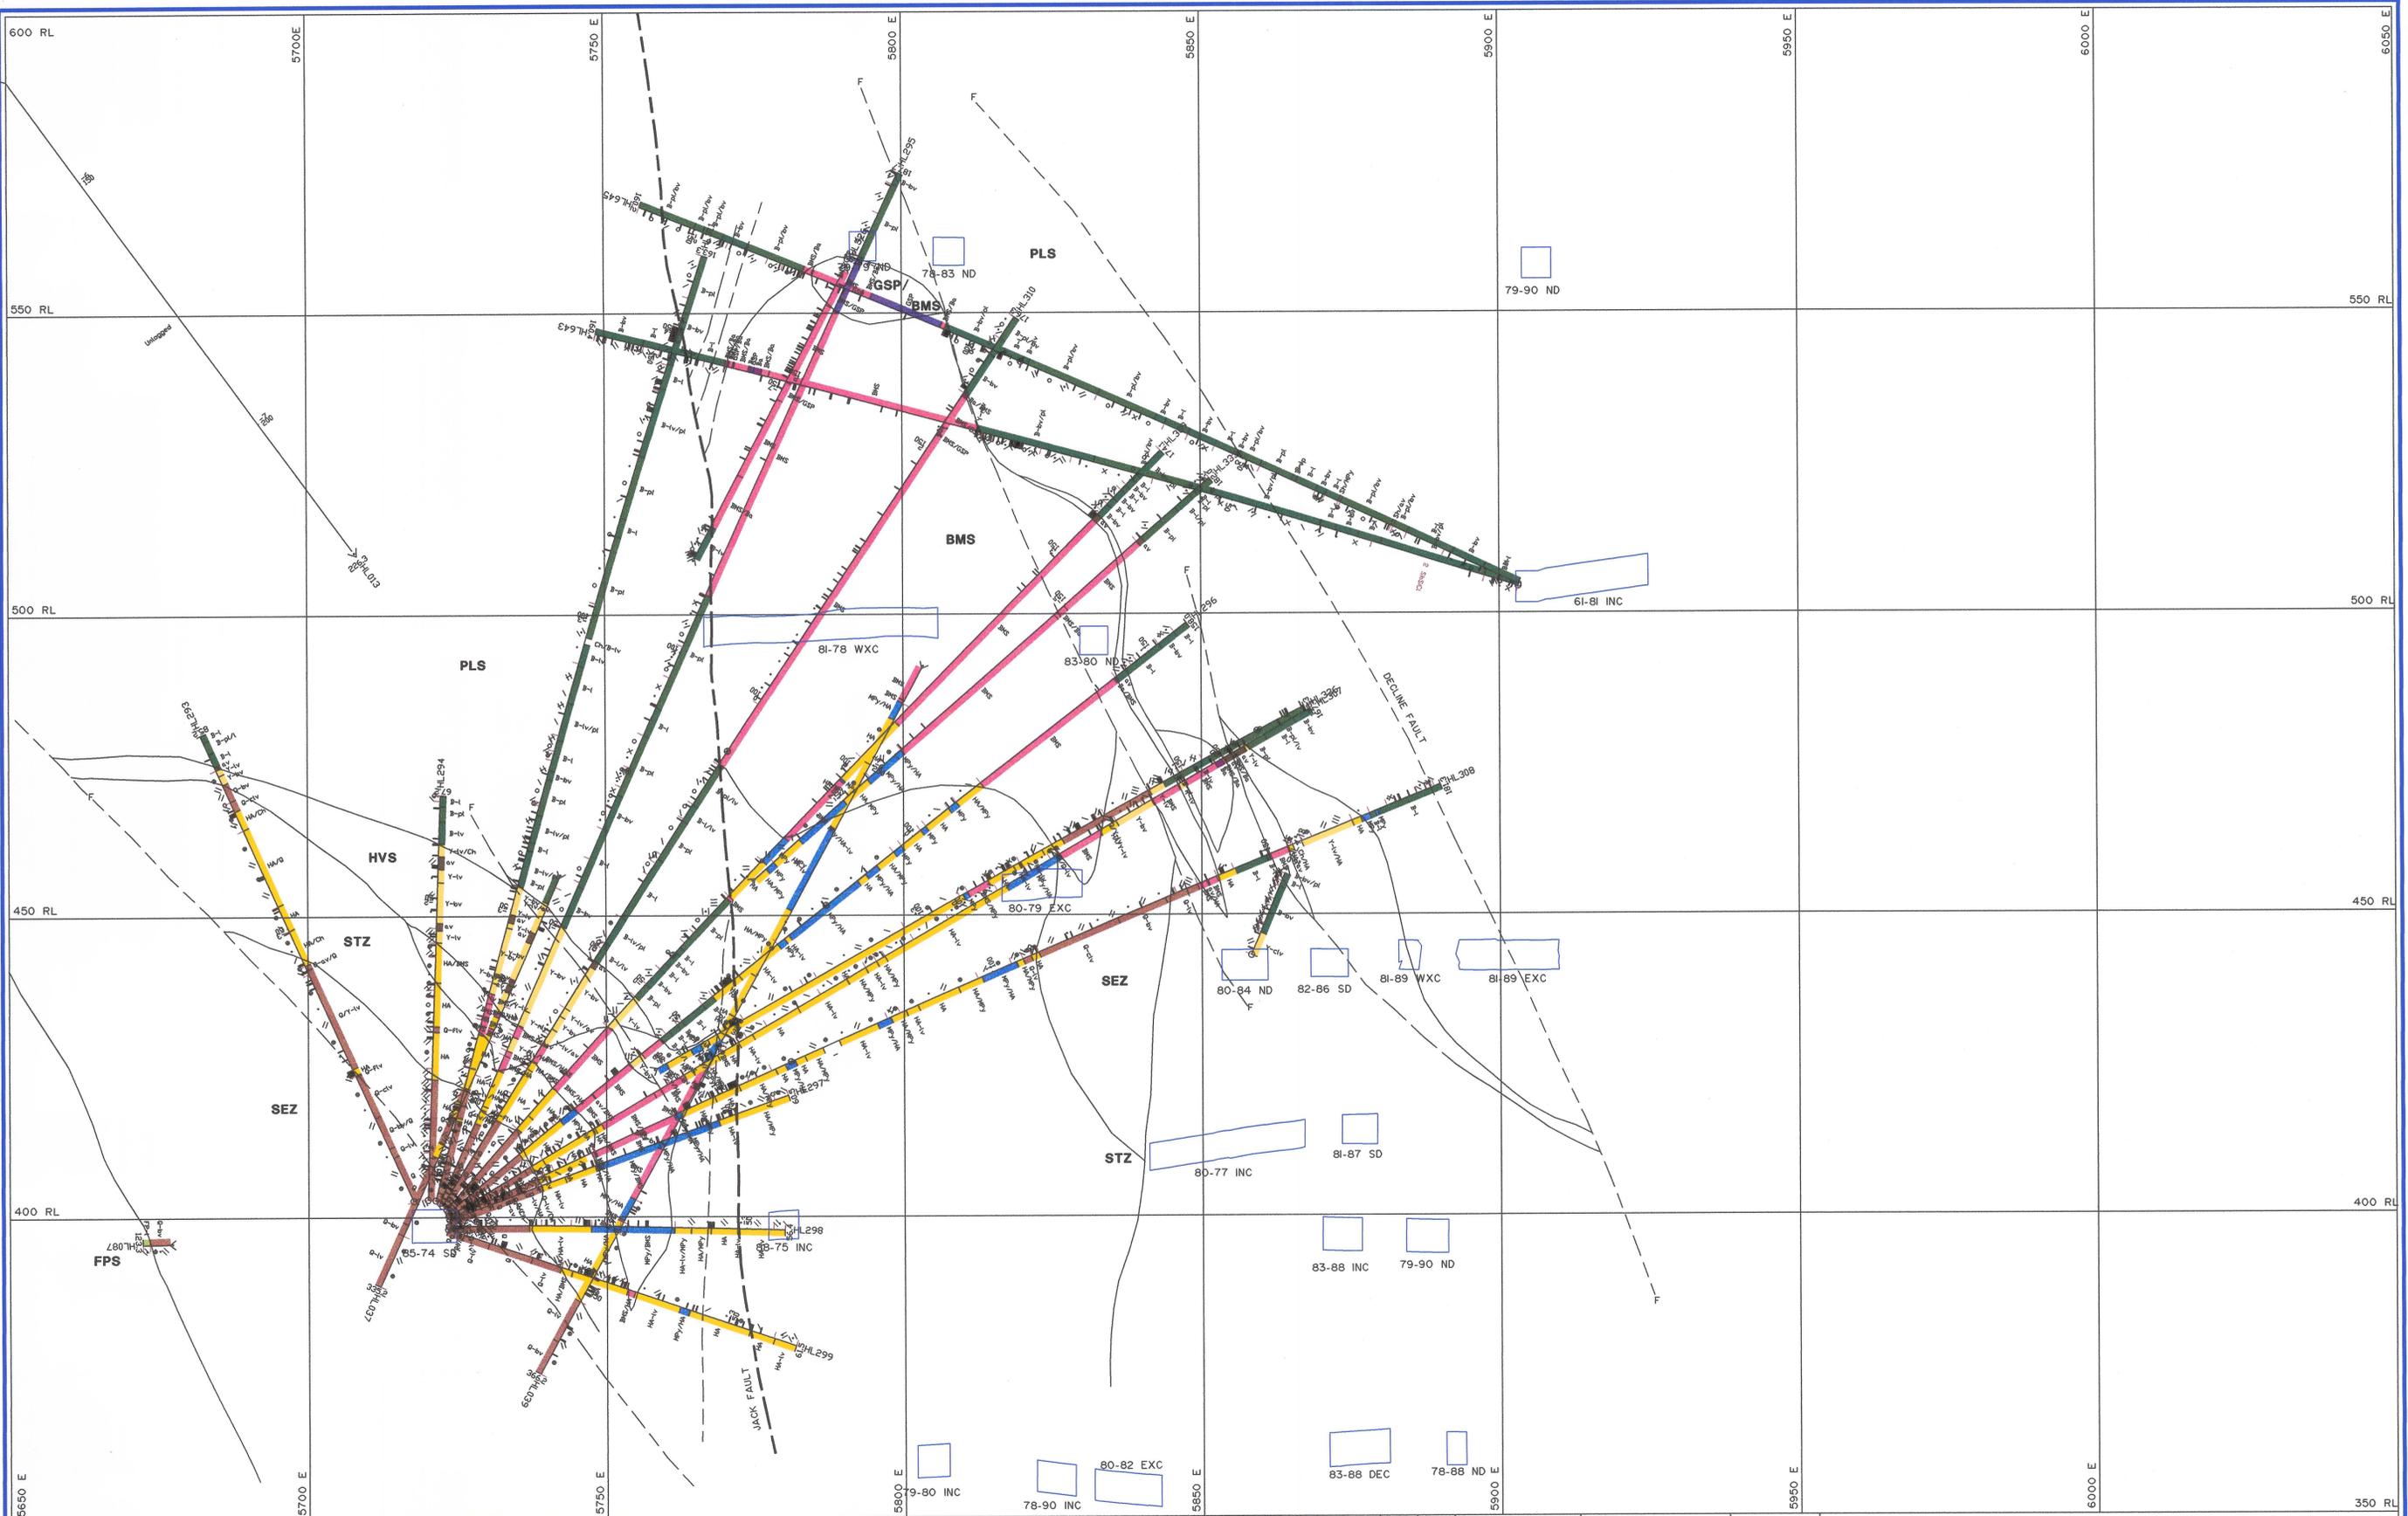

ALTERNATION	A	29/2/96	INTERPRETATION DRAWN	RDH			
x Albite	B	11/9/96	ADDED INTERPRETATION	DLL			
• Chlorite							
• Carbonate							
• Epidote							
▲ Feldspar							
▼ Fuchsite							
◻ Hematite							
◊ Illite							
• Pyrite							
• Sericite							
• Silica							
• Tremolite							

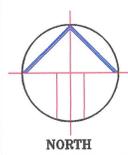

SCALE	1:500		
DRAWN	SFM	06/08/96	
CHECKED	AHM	24/09/96	
DESIGNED	RDH		
DESIGN CKD			
DESIGN APP			
PROJECT APP			

Aberfoyle Resources Limited
HELLYER DIVISION
A.C.N. 004 664 108

GEOLOGY SECTION
10 812.0 N
SECTION LIMITS 10804.0 TO 10820.0

DRAWING No.	GS-810-01
REVISION	