


5 cm

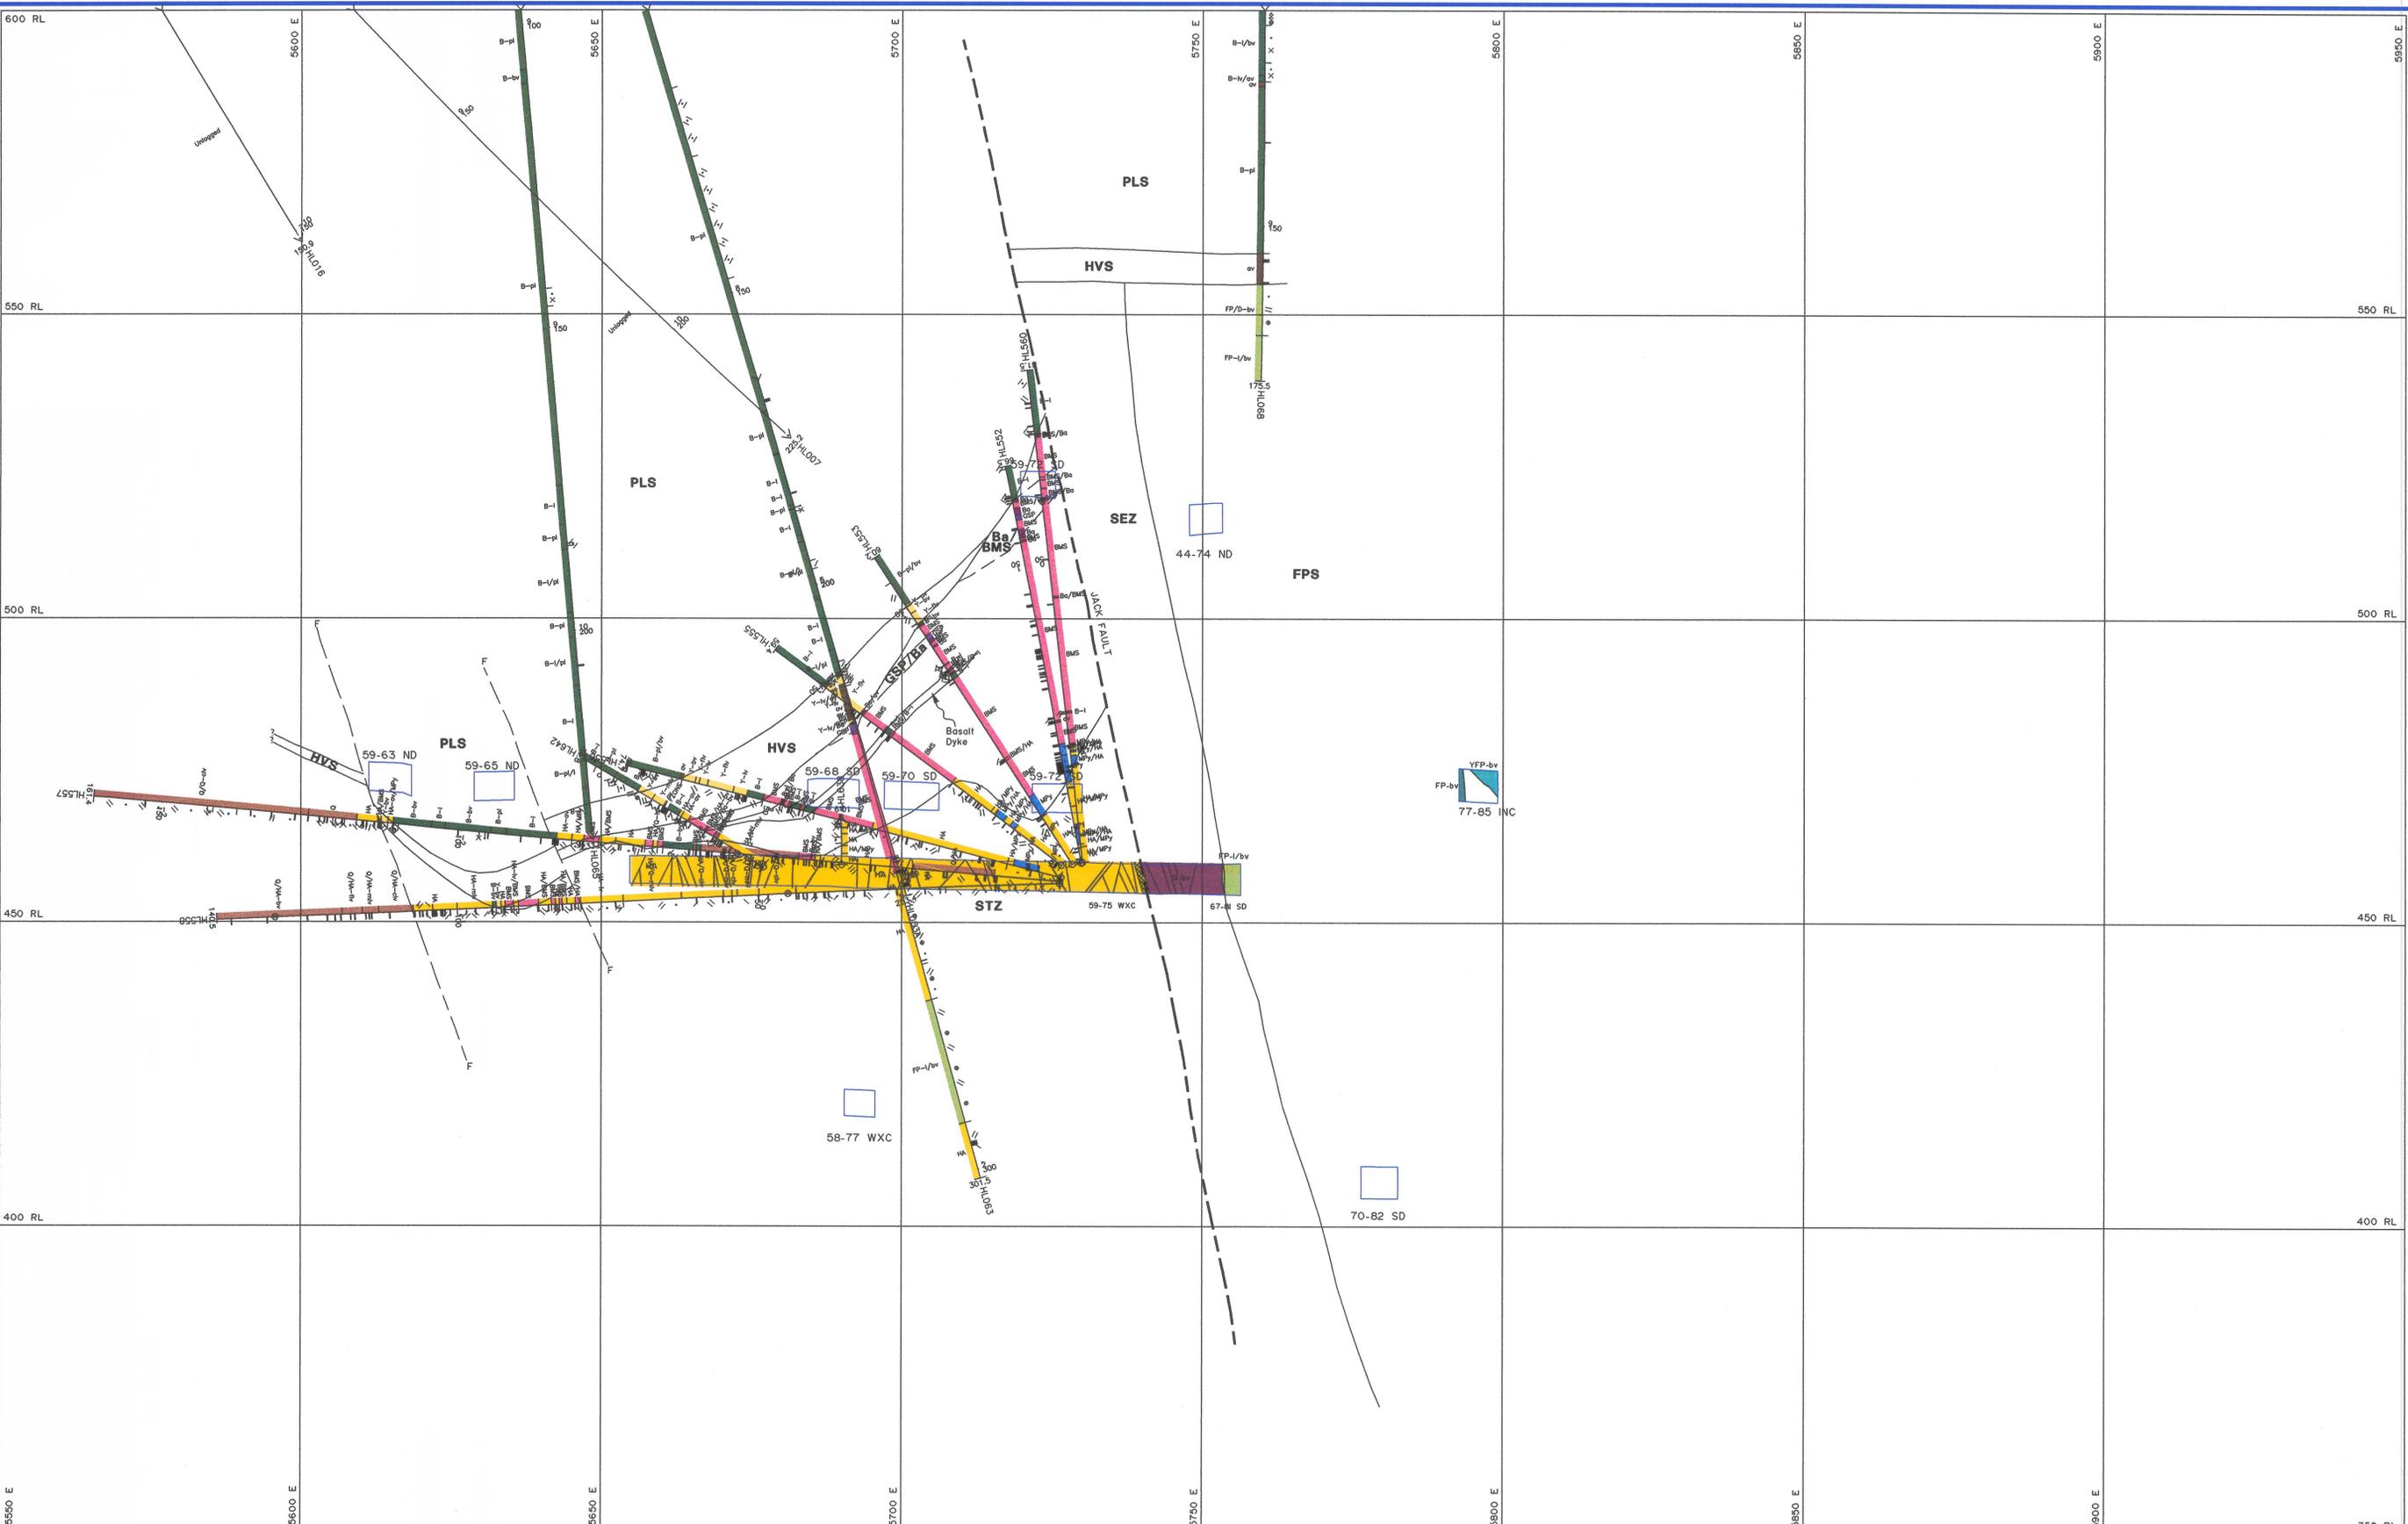

ALTERATION	A	12/9/96	ADDED INTERPRETATION	DLL				
Albite								
Chlorite								
Carbonate								
Epidote								
Feldspar								
Fuchsite								
Hematite								
Illite								
Pyrite								
Sericite								
Silica								
Tremolite								

SCALE	1:500	
DRAWN	SFM	05/08/96
CHECKED	AHM	24/09/96
DESIGNED	AHM	
DESIGN CKD		
DESIGN APP		
PROJECT APP		

Aberfoyle Resources Limited
HELLYER DIVISION
A.C.N. 004 664 108

GEOLOGY SECTION
10 590.0 N
SECTION LIMITS 10580.0 TO 10600 .0

DRAWING No.	GS-590-01
REVISION	