



5 cm

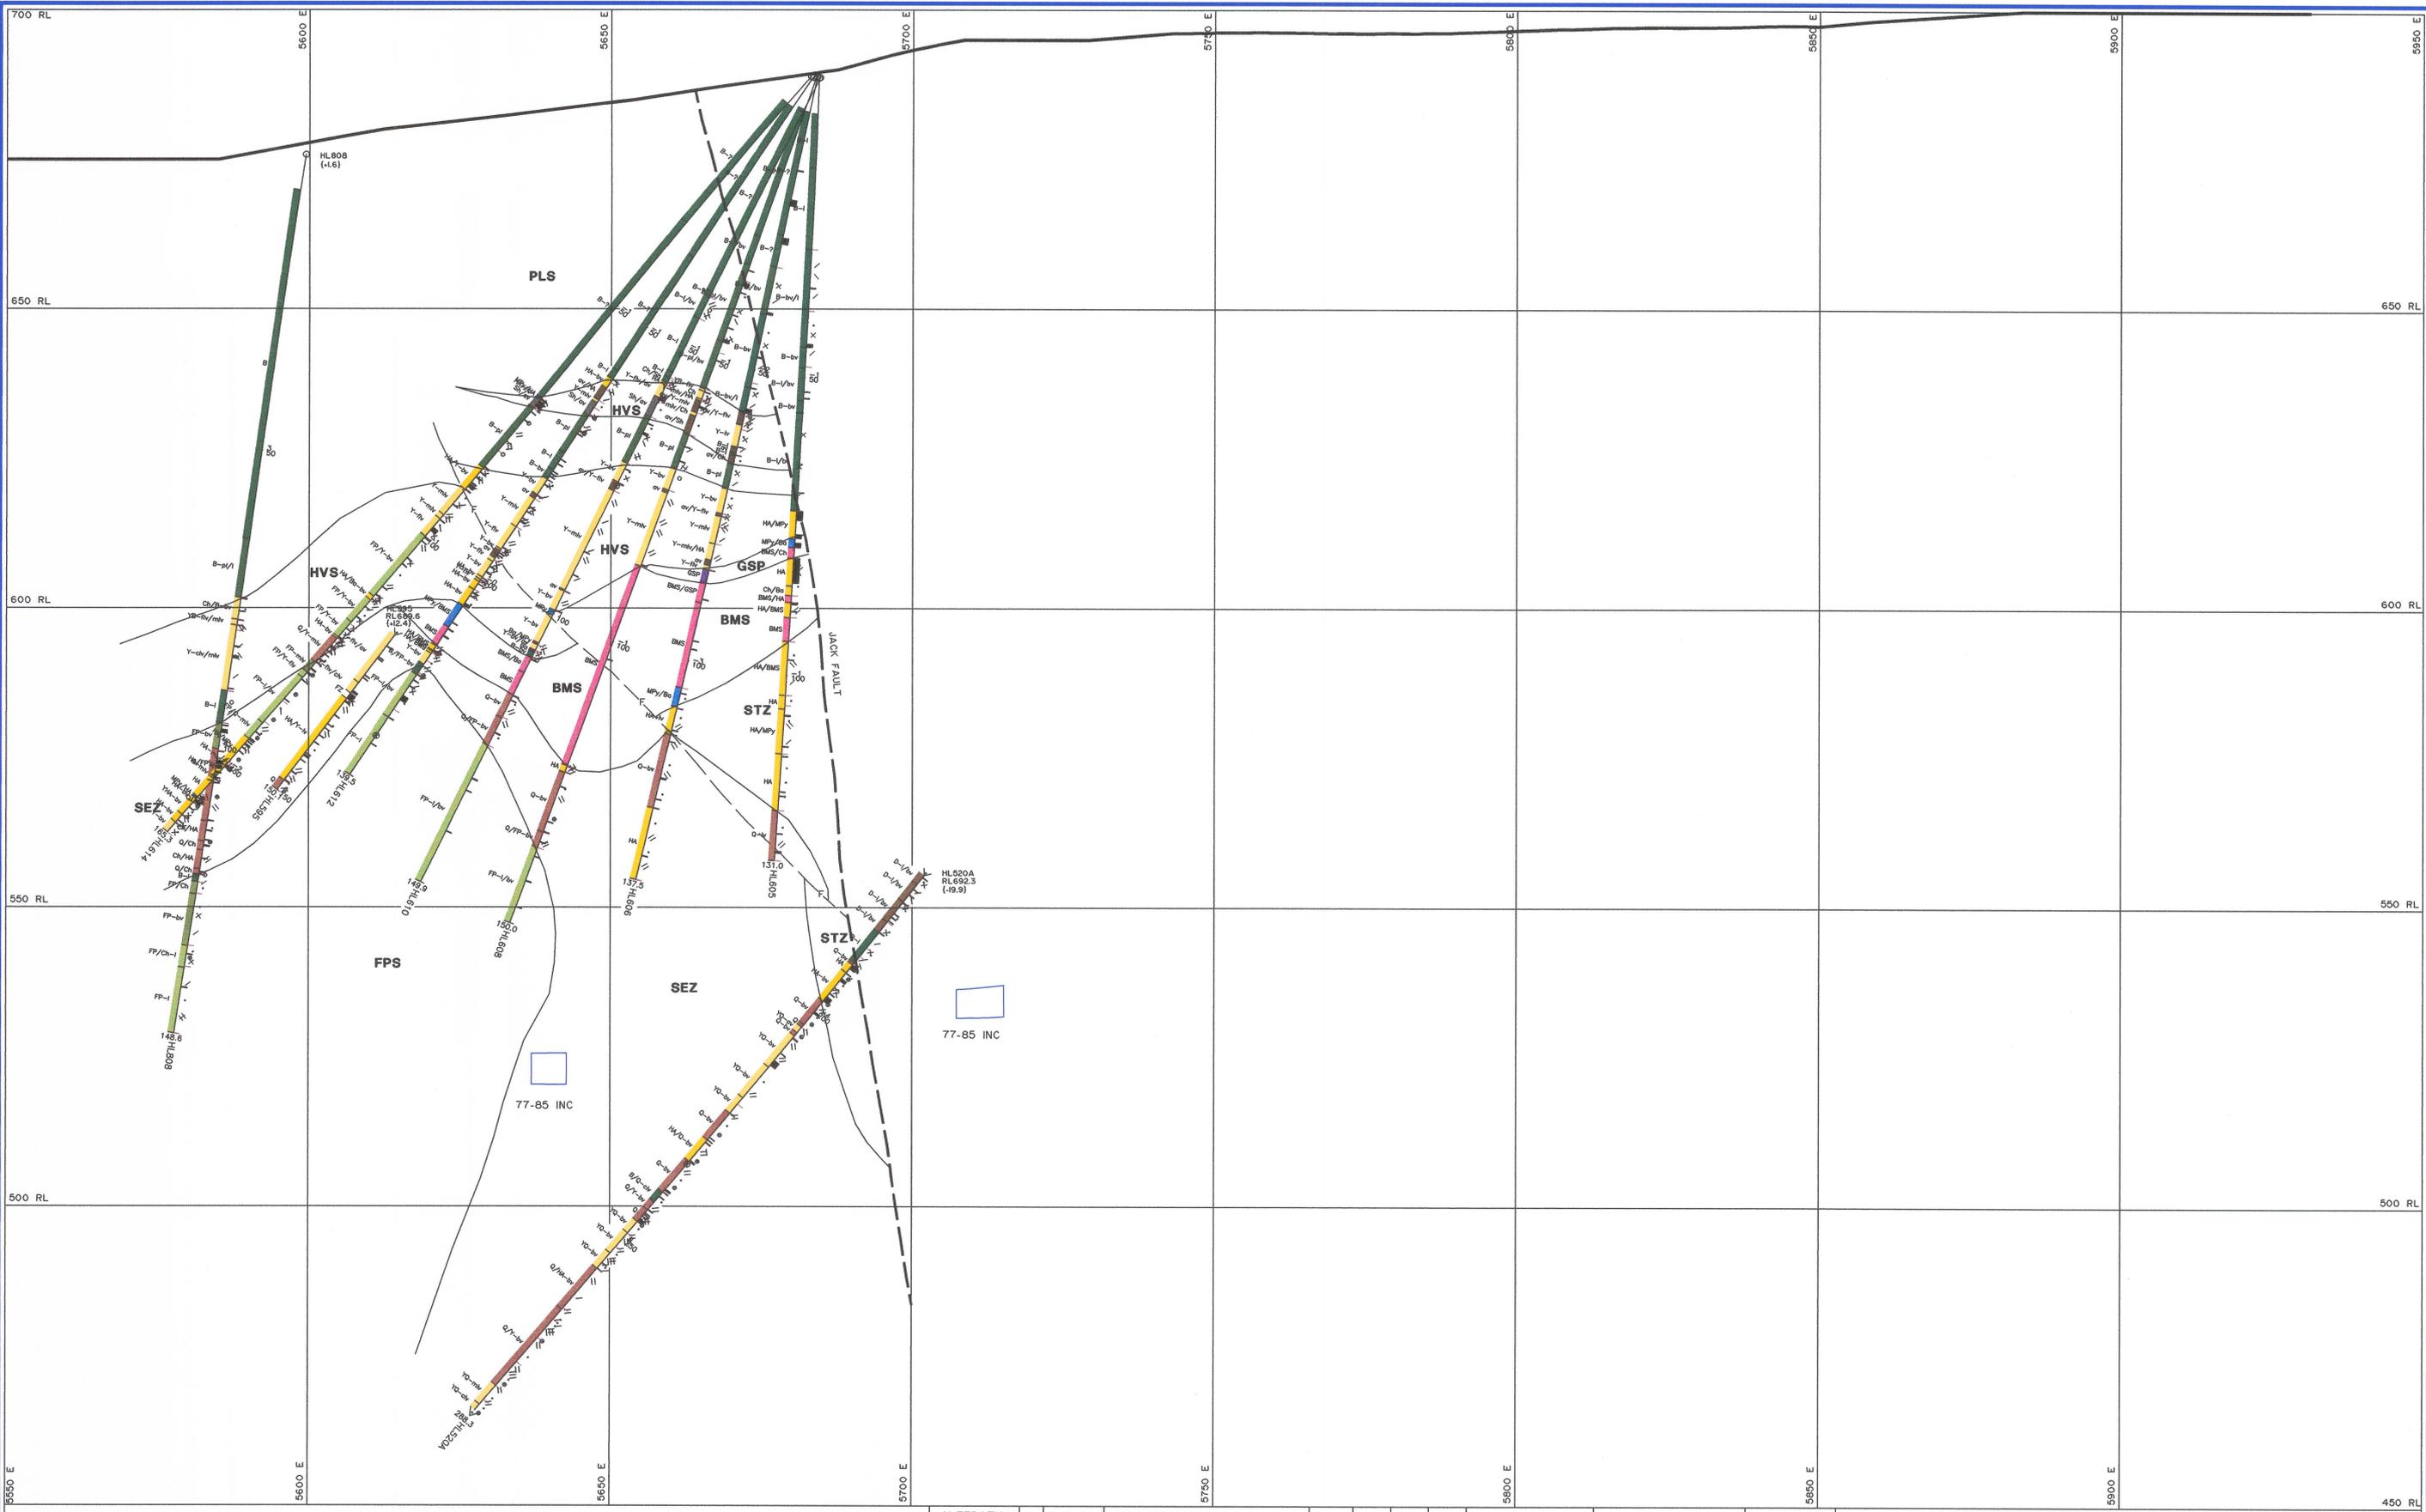

ALTERATION	A	13/9/96	ADDED INTERPRETATION	DLL				
x Albite								
* Chlorite								
* Carbonate								
* Epidote								
* Feldspar								
* Fuchsite								
* Hematite								
* Illite								
* Pyrite								
* Sericite								
* Silica								
* Tremolite								
REV	DATE	REVISION	DRAWN	CKD	APP	APP		

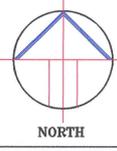

SCALE	1:500
DRAWN	SFM
CHECKED	05/08/96
DESIGNED	
DESIGN CKD	
DESIGN APP	
PROJECT APP	

Aberfoyle Resources Limited
HELLYER DIVISION
A.C.N. 004 664 108

GEOLOGY SECTION
10 315 N
SECTION LIMITS 10307.5 TO 10322.5

DRAWING No.	GS-315-01
REVISION	