



5 cm

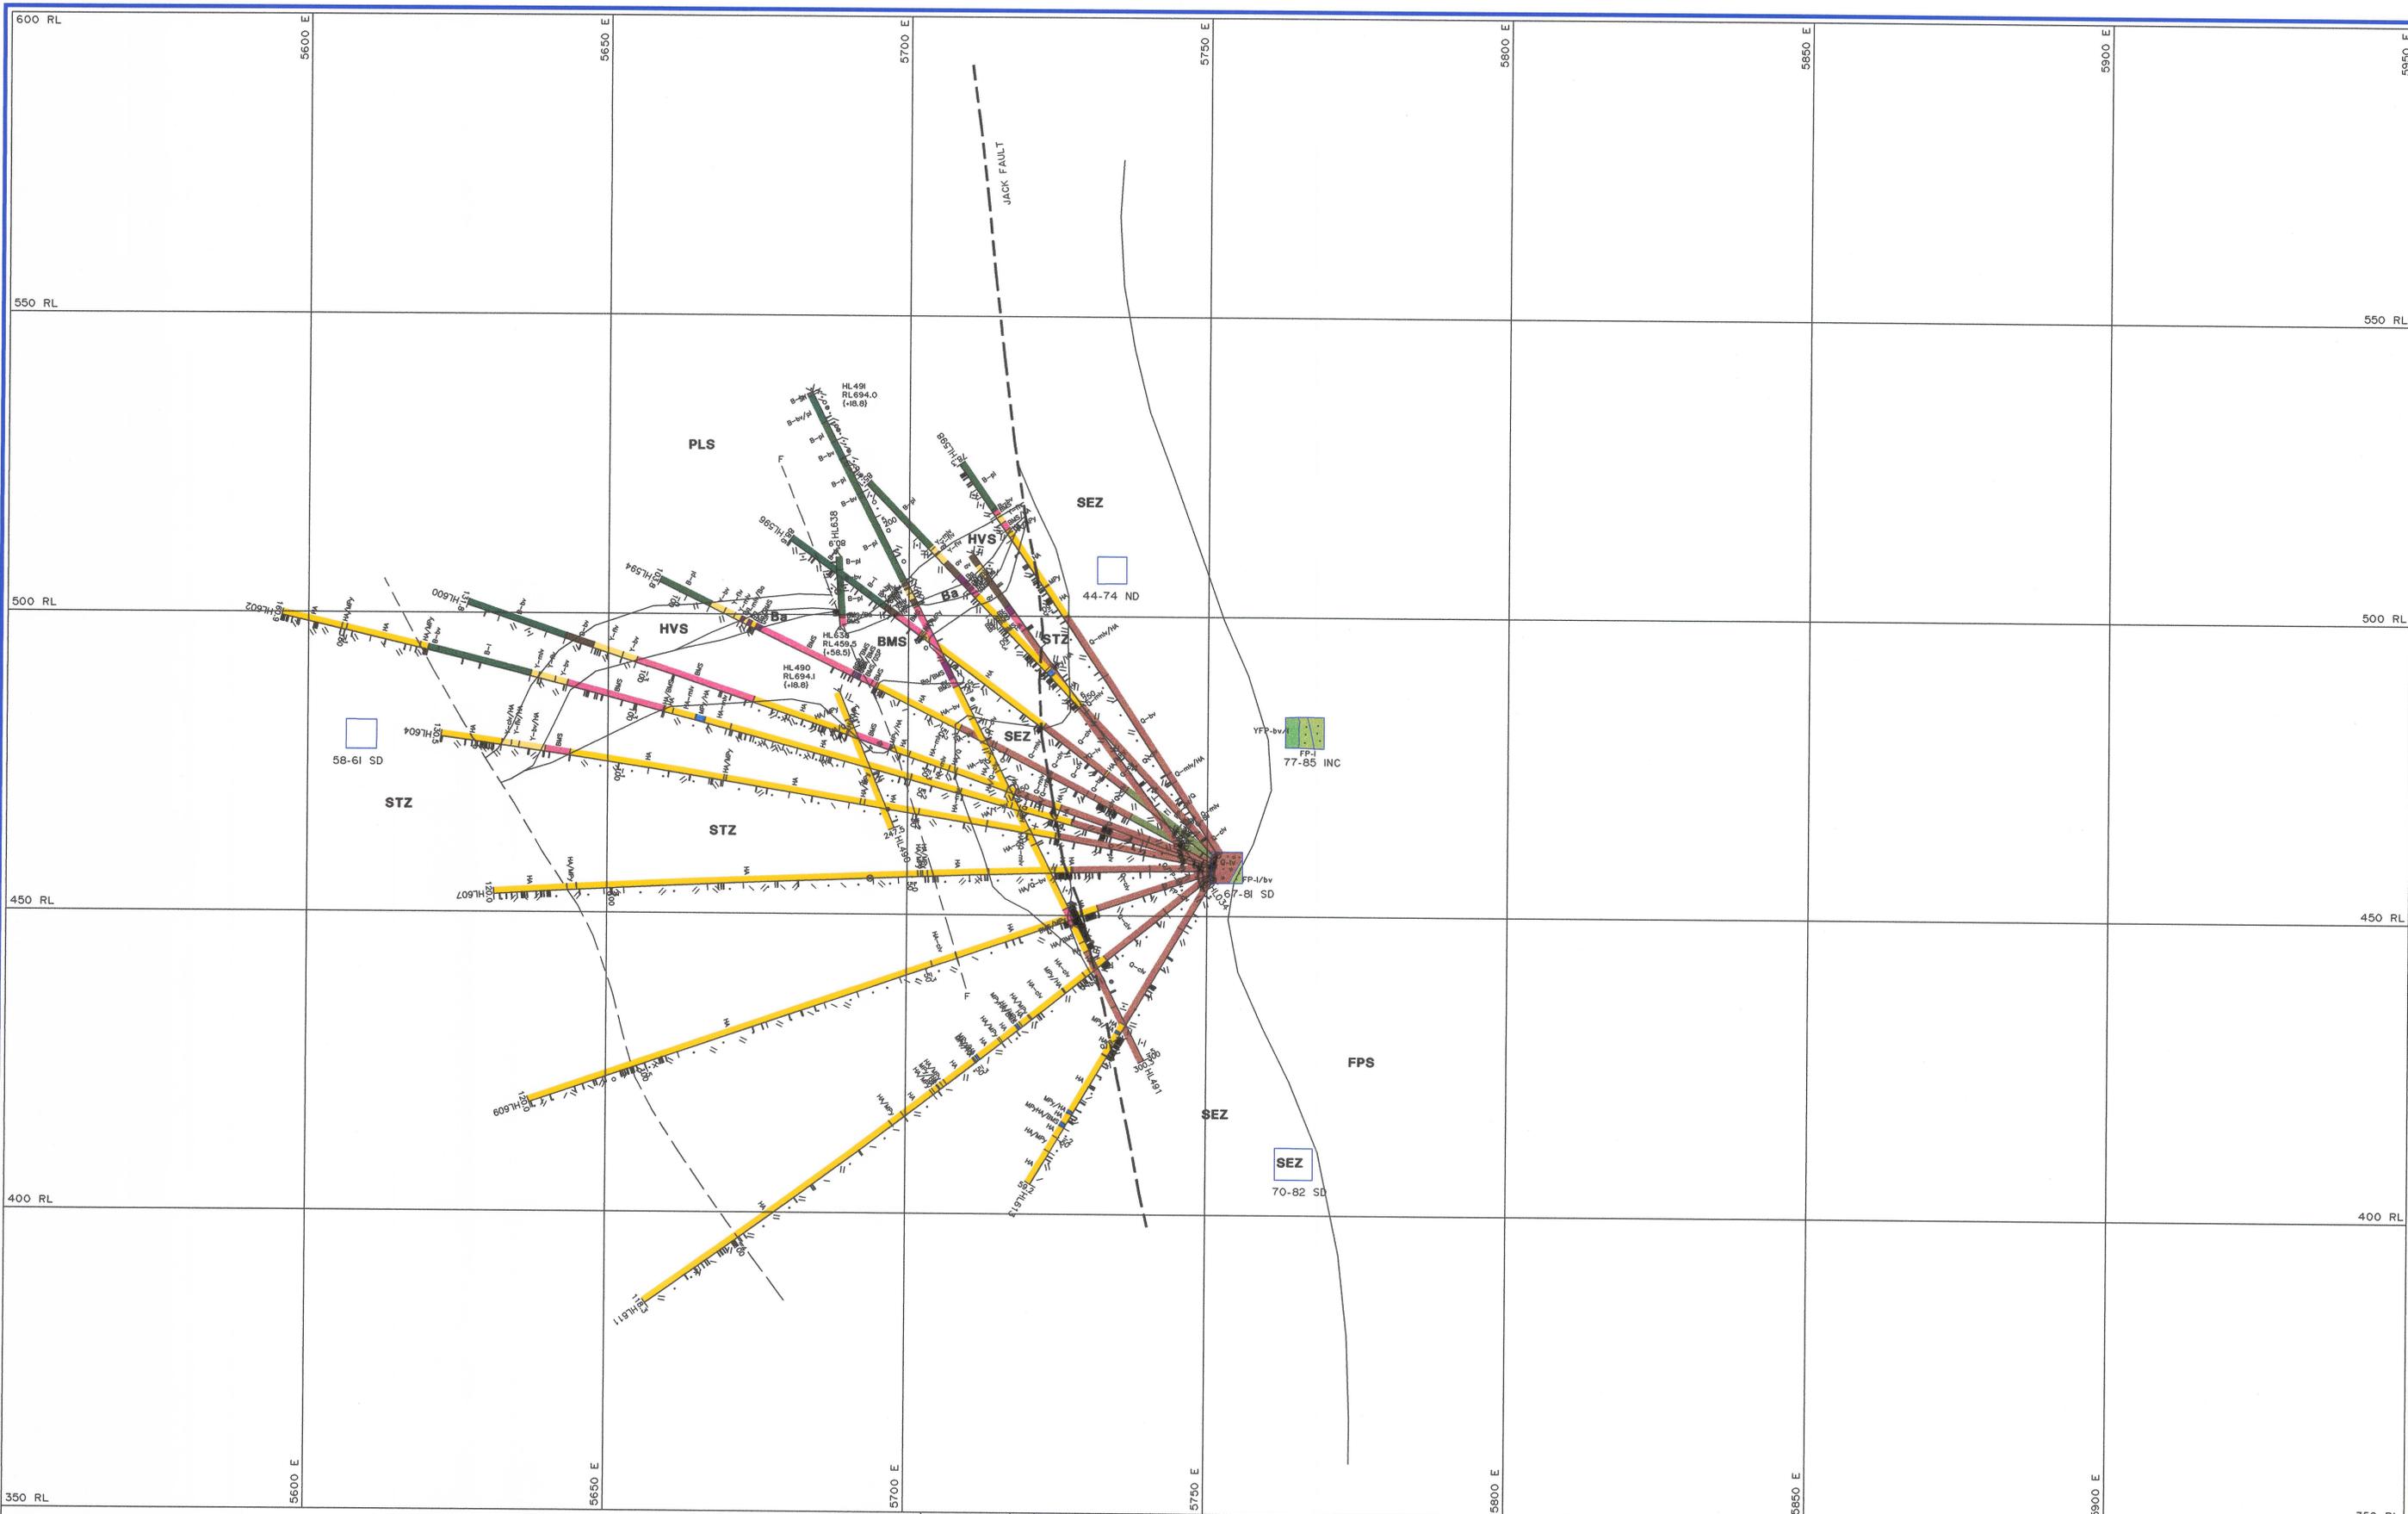

| REV | DATE | REVISION | DRAWN | CKD | APP | APP |
|-----|------|----------|-------|-----|-----|-----|
| | | | | | | |

| ALTERATION | A | 11/9/96 | ADDED INTERPRETATION | DLL |
|-------------|---|---------|----------------------|-----|
| x Albite | | | | |
| v Chlorite | | | | |
| * Carbonate | | | | |
| * Epidote | | | | |
| * Feldspar | | | | |
| * Fuchsite | | | | |
| * Hematite | | | | |
| o Illite | | | | |
| * Pyrite | | | | |
| * Sericite | | | | |
| * Silica | | | | |
| * Tremolite | | | | |

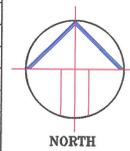

| | |
|-------------|--------------|
| SCALE 1:500 | |
| DRAWN | SFM 05/08/96 |
| CHECKED | AHM 24/09/96 |
| DESIGNED | CSD |
| DESIGN CKD | |
| DESIGN APP | |
| PROJECT APP | |

Aberfoyle Resources Limited
HELLYER DIVISION
A.C.N. 004 664 108

GEOLOGY SECTION
10 532.5 N
SECTION LIMITS 10525.0 TO 10540.0

| | |
|-------------|-----------|
| DRAWING No. | GS-530-01 |
| REVISION | |