



5 cm

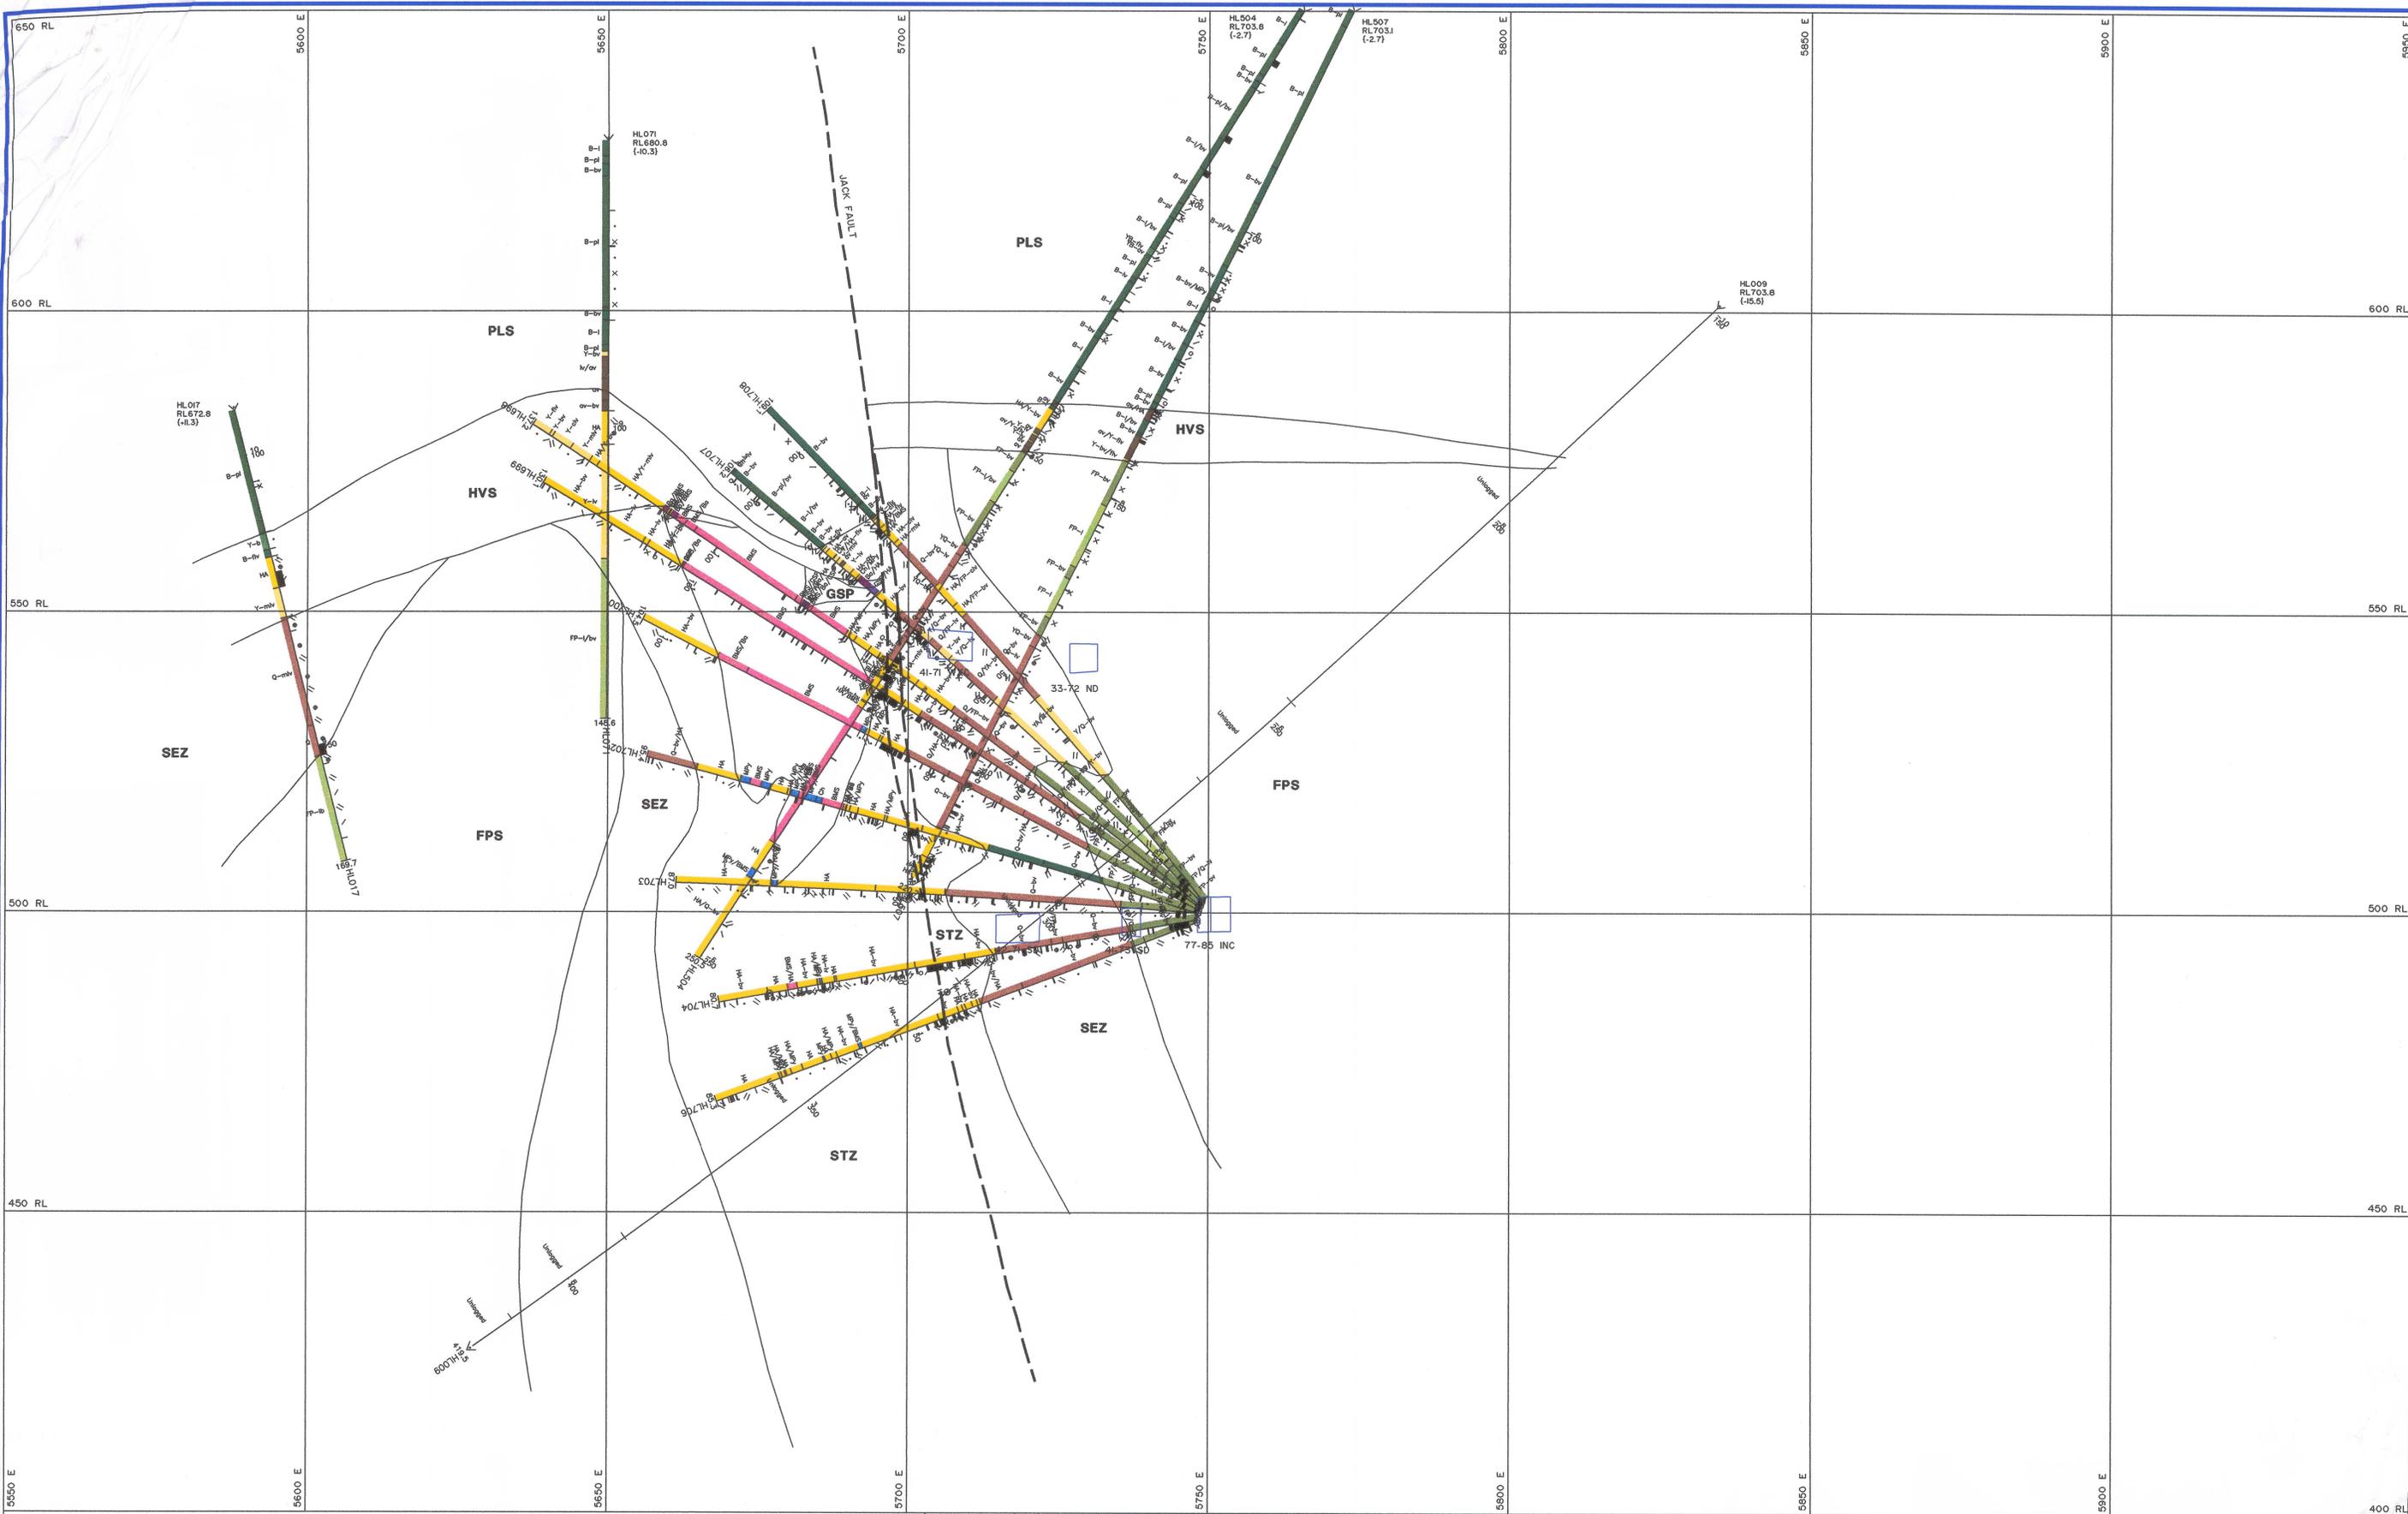

ALTERATION	A	12/9/96	ADDED INTERPRETATION	DLL				
x Albite								
• Chlorite								
• Carbonate								
• Epidote								
• Feldspar								
• Fuchsite								
• Hematite								
• Illite								
• Pyrite								
• Sericite								
• Silica								
• Tremolite								

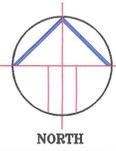

SCALE	1:500	
DRAWN	MCB	05/08/96
CHECKED	AHM	24/09/96
DESIGNED		
DESIGN CKD		
DESIGN APP		
PROJECT APP		

Aberfoyle Resources Limited
HELLYER DIVISION
A.C.N. 004 664 108

CROSS GEOLOGY
10 410 N
SECTION LIMITS 10400.0 TO 10420.0

DRAWING No.	GS-410-02
REVISION	