


No.	Depth	lbs.	Sn. oz./cu. yd.	No.	Depth	lbs.	Sn. oz./cu. yd.
<b>31-51 1 chain intervals</b>							
31	16'	Granite	-	1	14'-6"	Granite	-
32	15'	"	-	2	13'-6"	"	-
33	15'-6"	"	3.7	3	20'	"	-
34	17'	"	-	4	11'	"	-
35	16'	"	0.77	5	24'	"	-
36	18'-6"	"	0.78	6	41'	"	-
37	17'	"	1.1	7	9'	"	-
38	15'	"	2.14	8	6'-6"	"	-
39	15'	"	6.8	9	8'	"	-
40	14'	"	0.9	10	7'	"	-
41	19'	"	3.39	11	7'	"	-
42	20'	"	0.3	12	7'	"	-
43	20'	"	0.35	13	10'	"	-
44	16'-6"	"	-	14	10'	"	-
45	27'	Pug	0.23	15	6'-6"	"	-
46	34'	N. Bottom	-	16	6'	"	-
47	39'	"	0.3	17	9'	"	-
48	42'	"	0.3	18	9'	"	-
49	45'	"	0.34	19	16'	"	-
50	54'	"	0.25	20	14'	"	-
51	103'	"	0.24	21	15'	"	-
<b>12J-22J 1 chain intervals</b>							
12J	17'	"	0.14	22	9'	"	-
14J	"	"	0.06	24	9'	"	-
16J	"	"	0.12	26	6'-6"	"	-
<b>1J-11J 1 chain intervals</b>							
5J	9'-25'	"	0.5	22	16'	"	-
8J	"	"	0.41	23	9'	"	-
6J	"	"	0.07	24	9'	"	-
7J	"	"	0.2	25	7'	"	-
10J	19'	"	0.2	26	6'-6"	"	-
11J	9'-25'	"	0.04	27	8'	"	-
<b>78-97 20'-17' Granite Low</b>							
<b>81-81</b>							
82	17'	Granite	0.28	4.48			
93	15'	"	0.45	7.20			
94	13'	"	0.9	14.4			
95	14'	"	3.0	48.0			
96	15'-6"	"	0.8	12.8			
97	30'	N. Bottom	0.52	8.32			

- REFERENCE**
- Geological contact of alluvium
  - - - Approximate contour of deep lead
  - Old Drillholes
  - Drillholes (I.M.C.)
  - Pits (I.M.C.)
  - ⊙ B.M.I. drilling
  - A Auger
  - P Percussion
  - Above 8oz. Sn. Oz./per. cu. yd.
  - 4oz. to 8oz. " " "
  - 2oz. to 4oz. " " "
  - Up to 2oz. " " "
  - Trace
  - Barren
  - No data available
  - ⊙ Worked ground
  - ⊙ Shafts
  - +++++ Water race
  - G—G' Section Lines
  - - - Streams
  - ==== Road or track

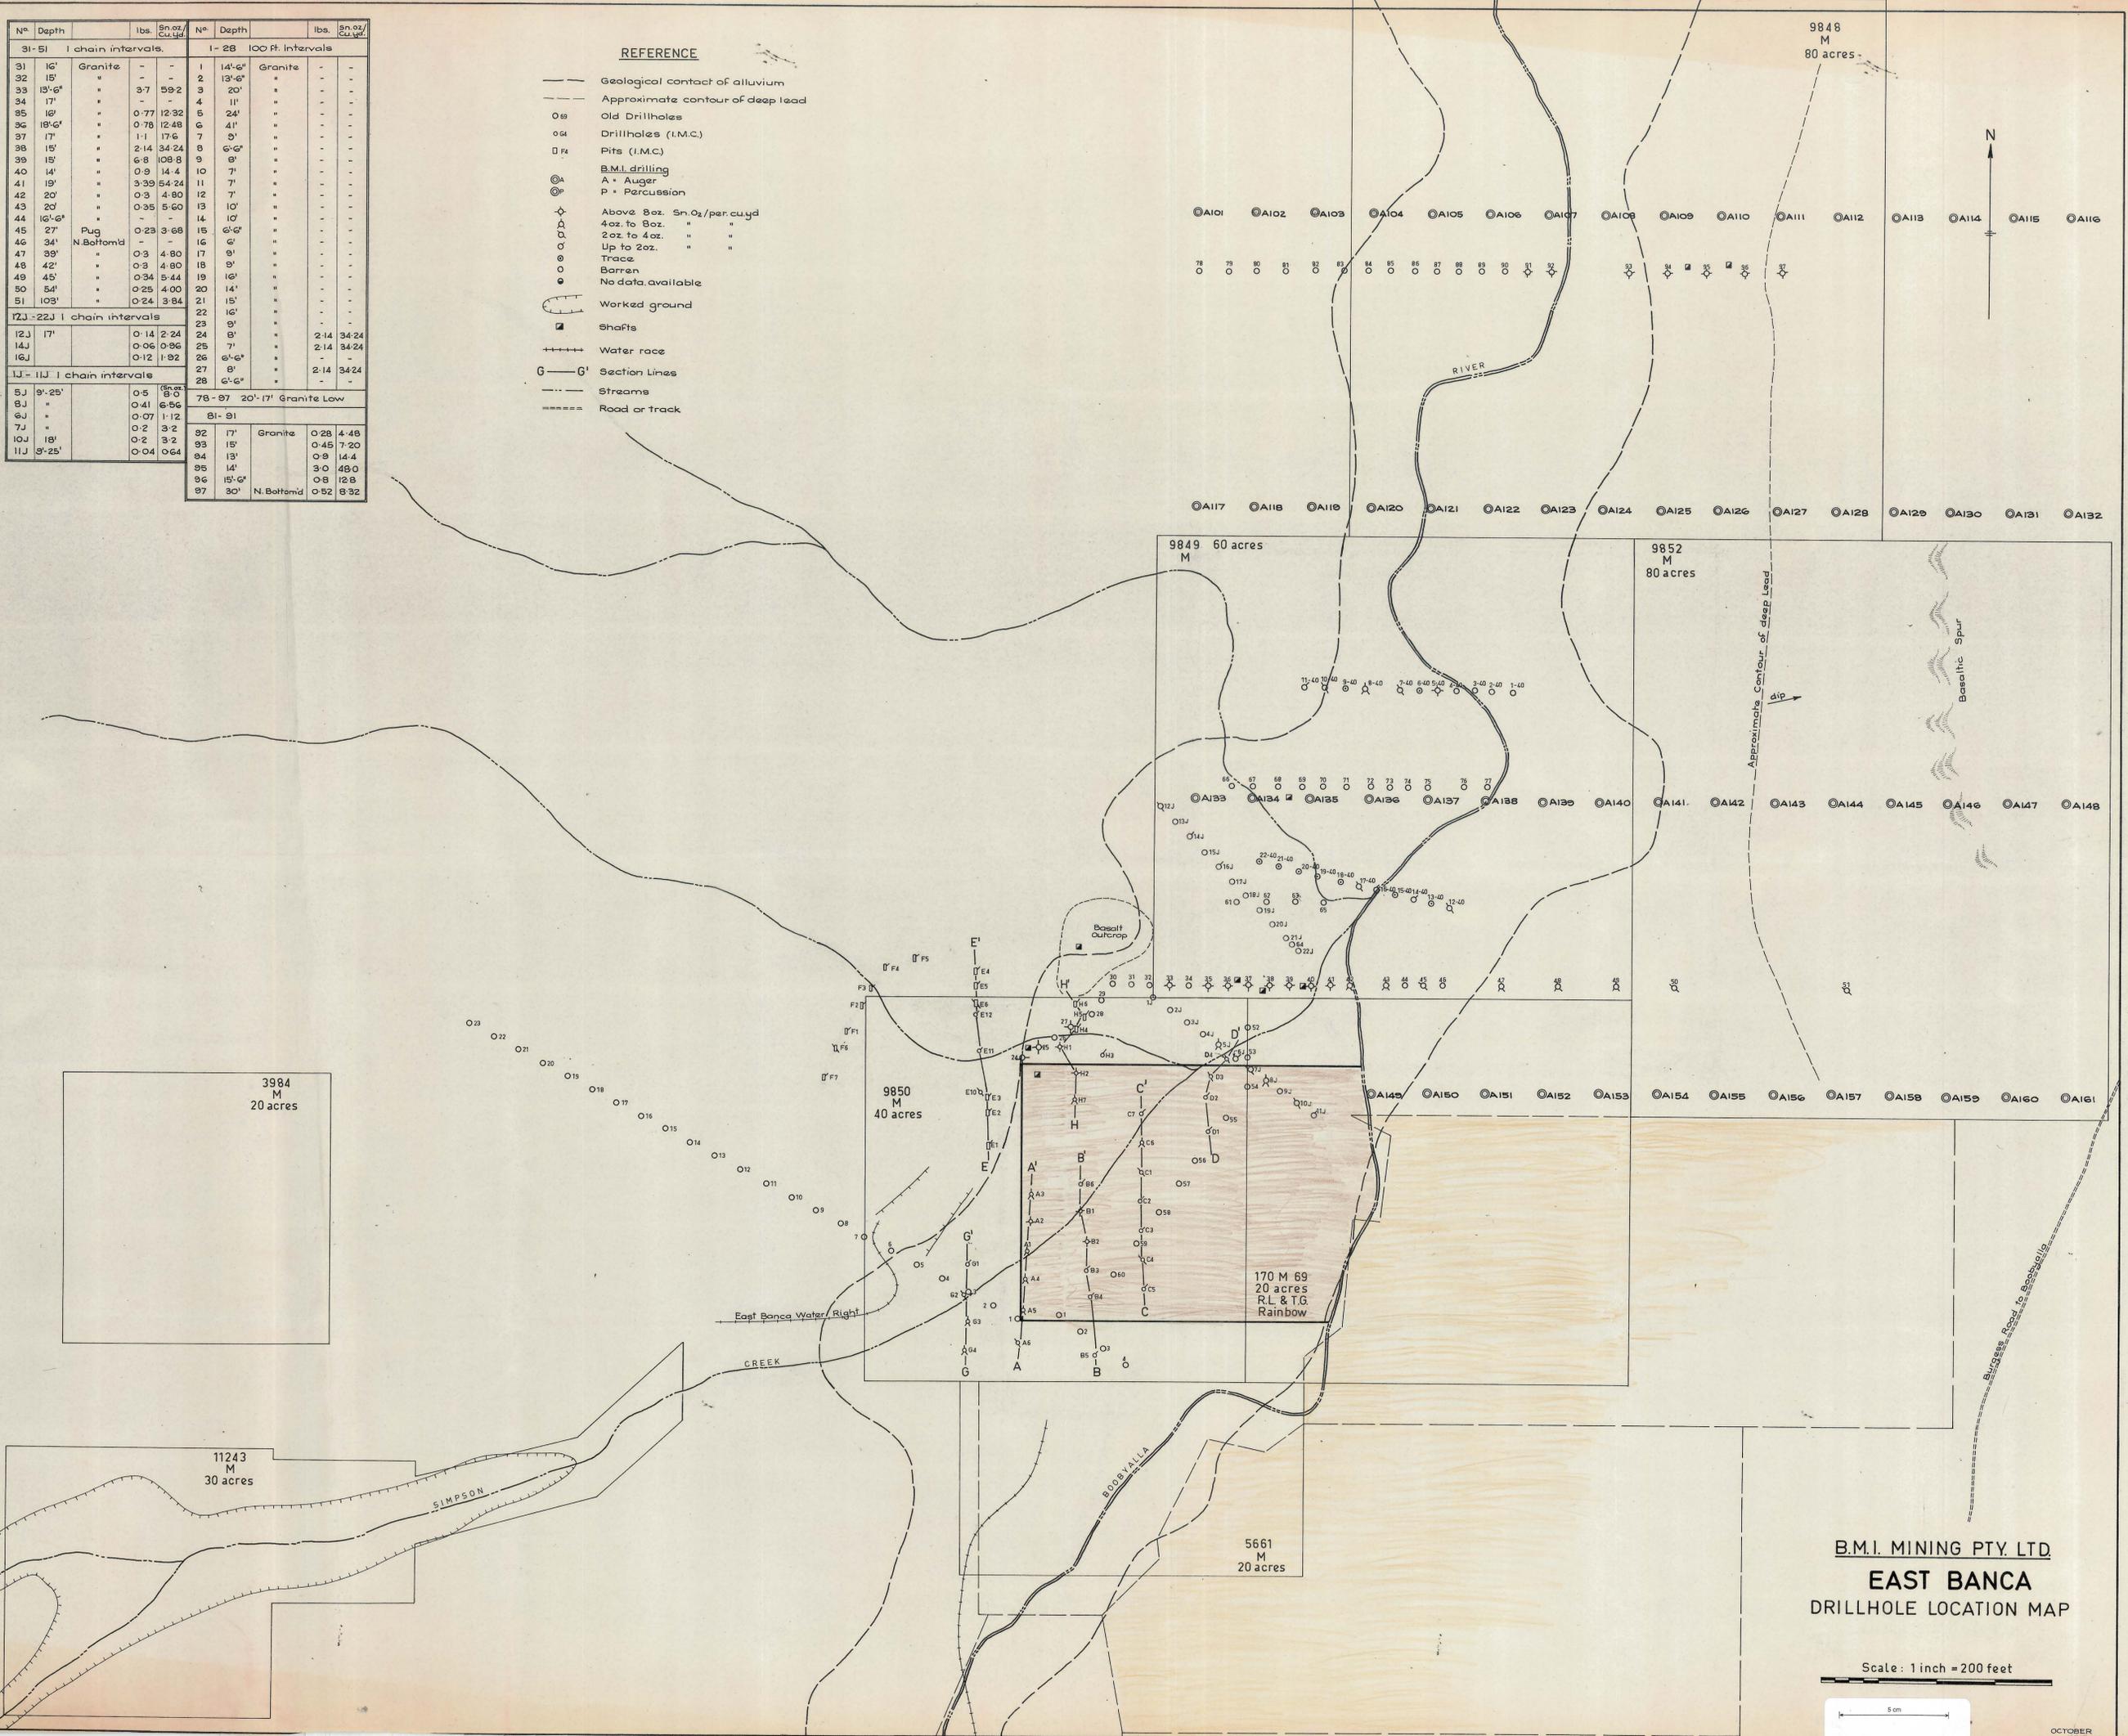

B.M.I. MINING PTY. LTD.  
**EAST BANCA**  
 DRILLHOLE LOCATION MAP

Scale: 1 inch = 200 feet



OCTOBER  
 JUNE 1971

0413-008

0413-008