


CLIFTON
ORE BLOCKS
1/1980

0414-009

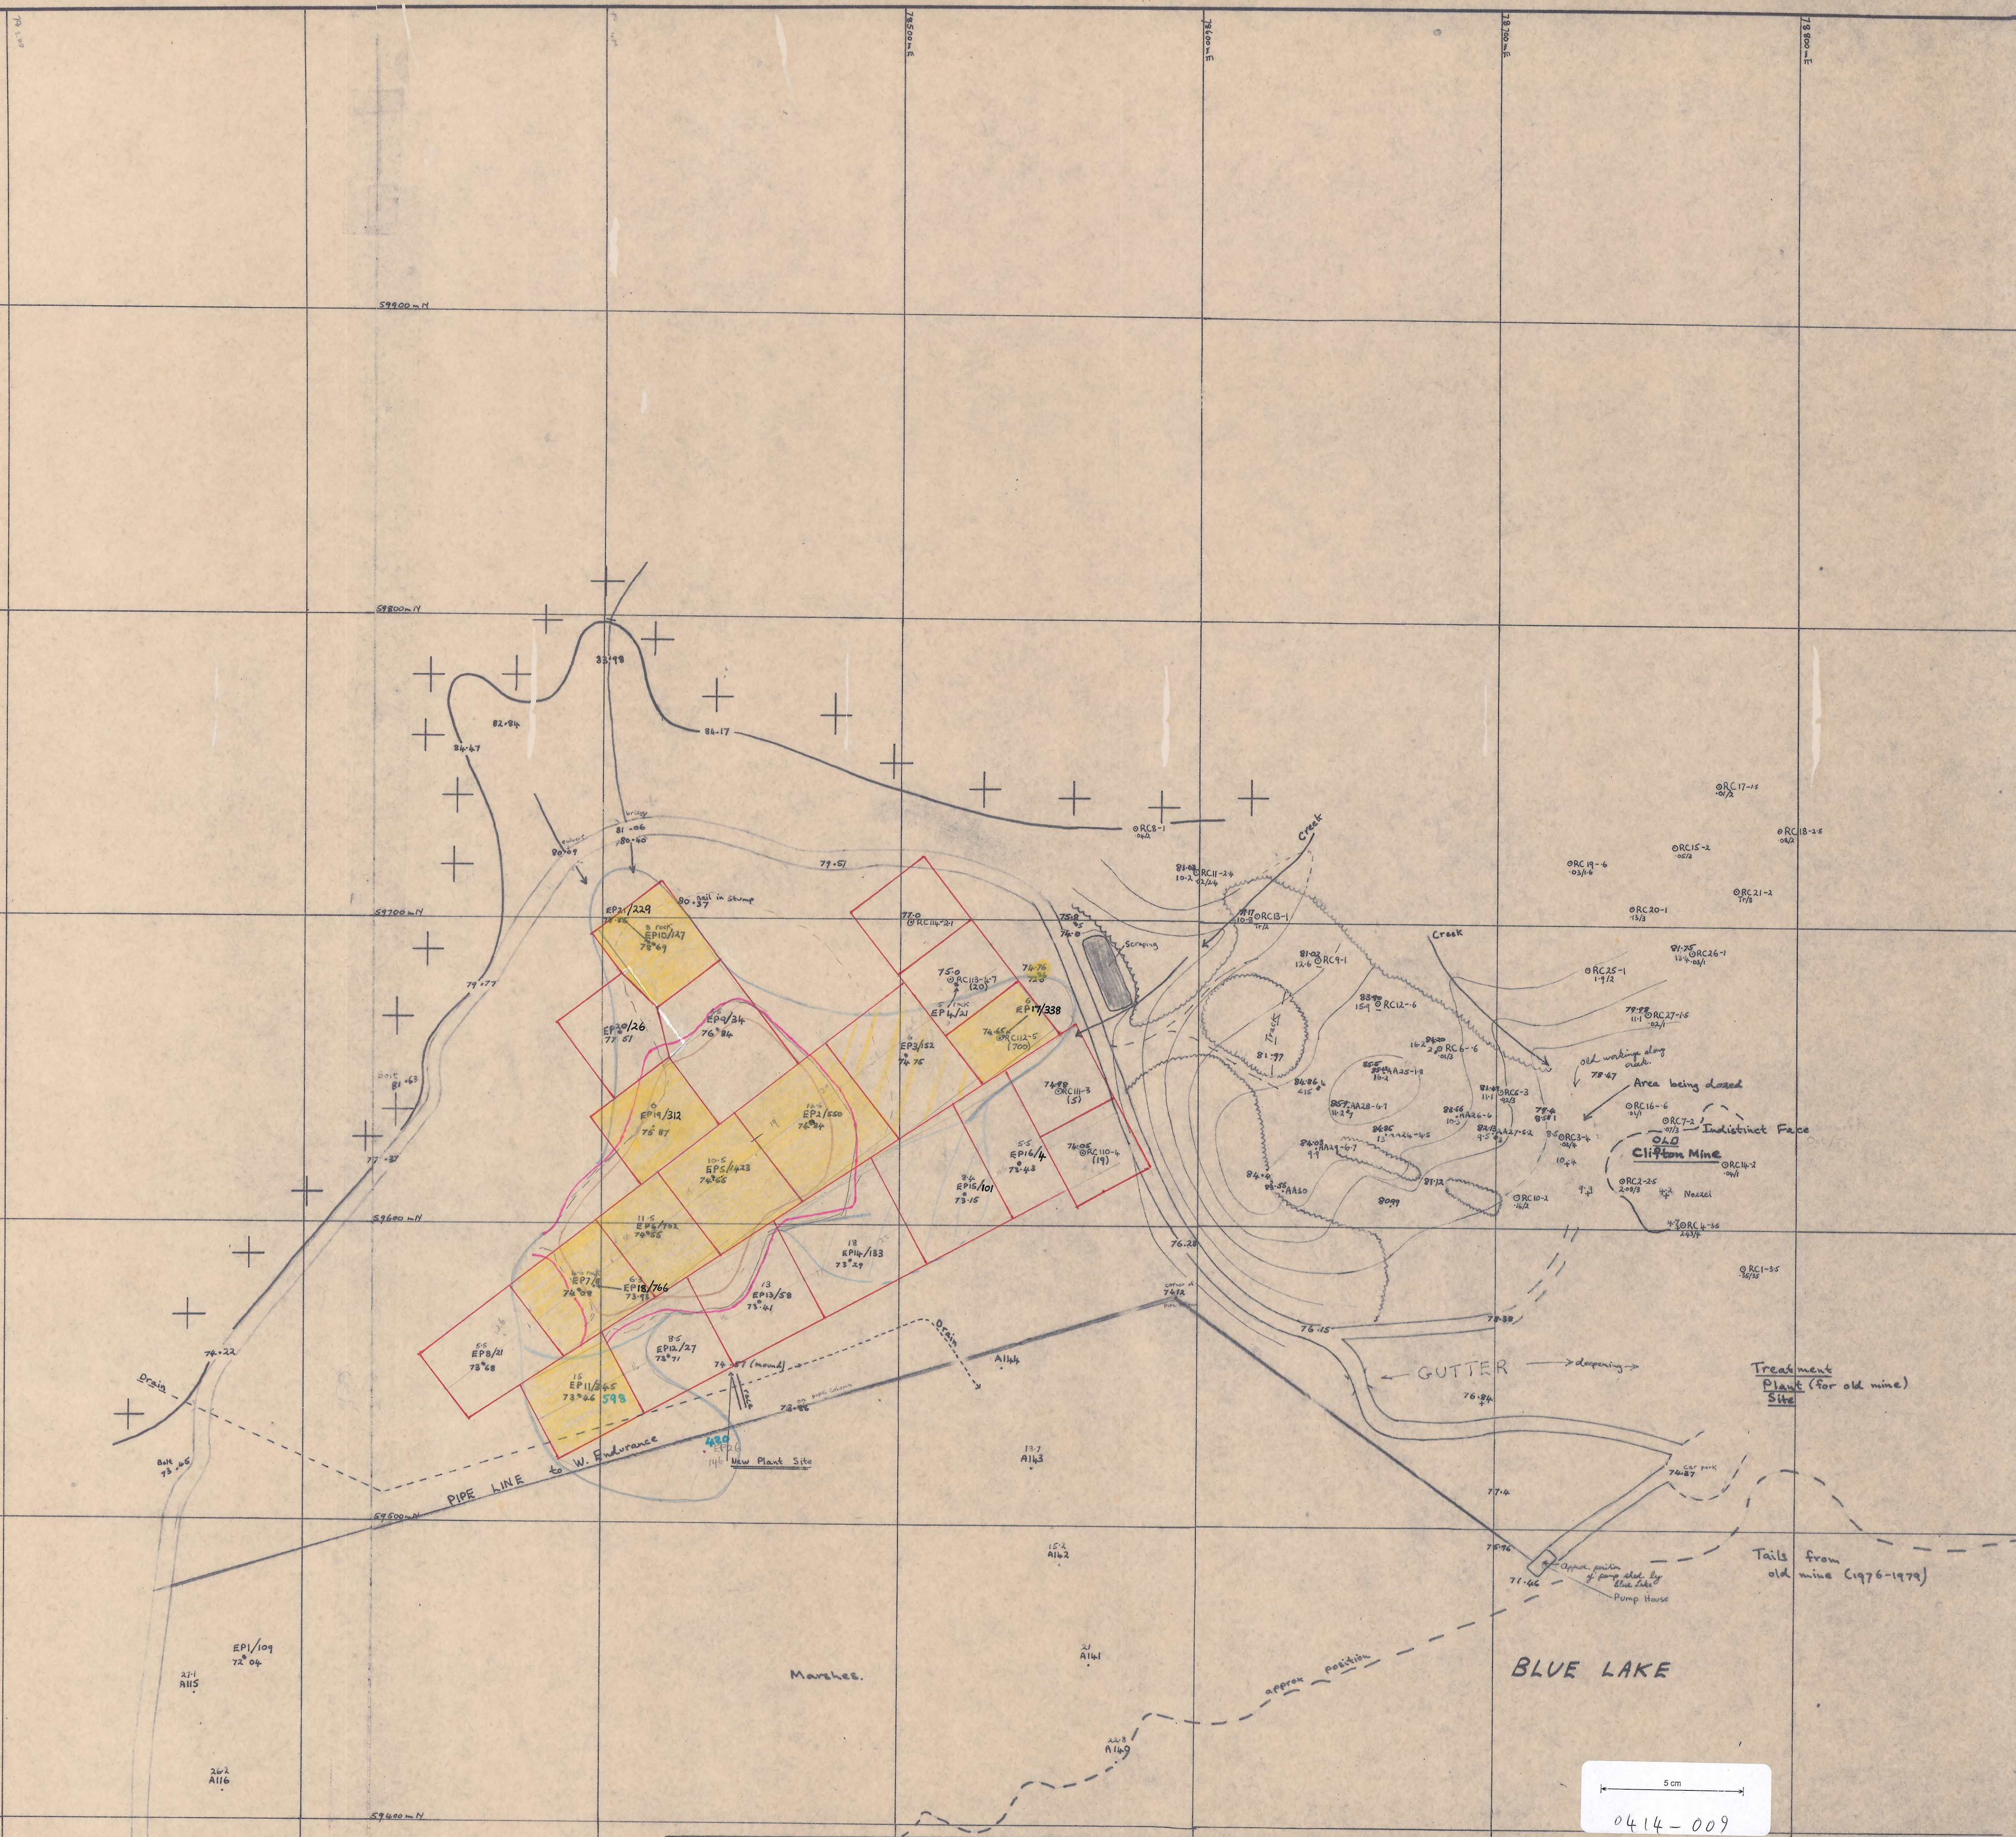

EXPLORATION-POSSIBLE NEW CLIFTON MINE-Amdex Mining Ltd

Legend

81-43 RCS-3 (Reverse circulation) Depth to basement (m) Grade 3 S.D./m Basement R.L.	74-98 ORC11-3 (S) Depth to basement (m) Grade 3 S.D./m Basement R.L.	86-63 AR29-47 Gravel Auger hole number Depth to basement (m) Basement R.L.	14-6 EP2/550 770591 Depth to basement (m) Percussion hole number Grade 3 S.D./m Basement R.L. Surface R.L. (m)	22-8 A140 Depth to basement (m) B.M.I. Auger hole number.
---	---	--	---	--

Scale: 1:1000 Geologist: R. Munro.

Date: November 1979 Drawn: R. Munro.

Location: South Mt. Cameron

N.E. Tasmania.