



Oct 1980.

Clifton 1:2500 (Reduction)

0414-012

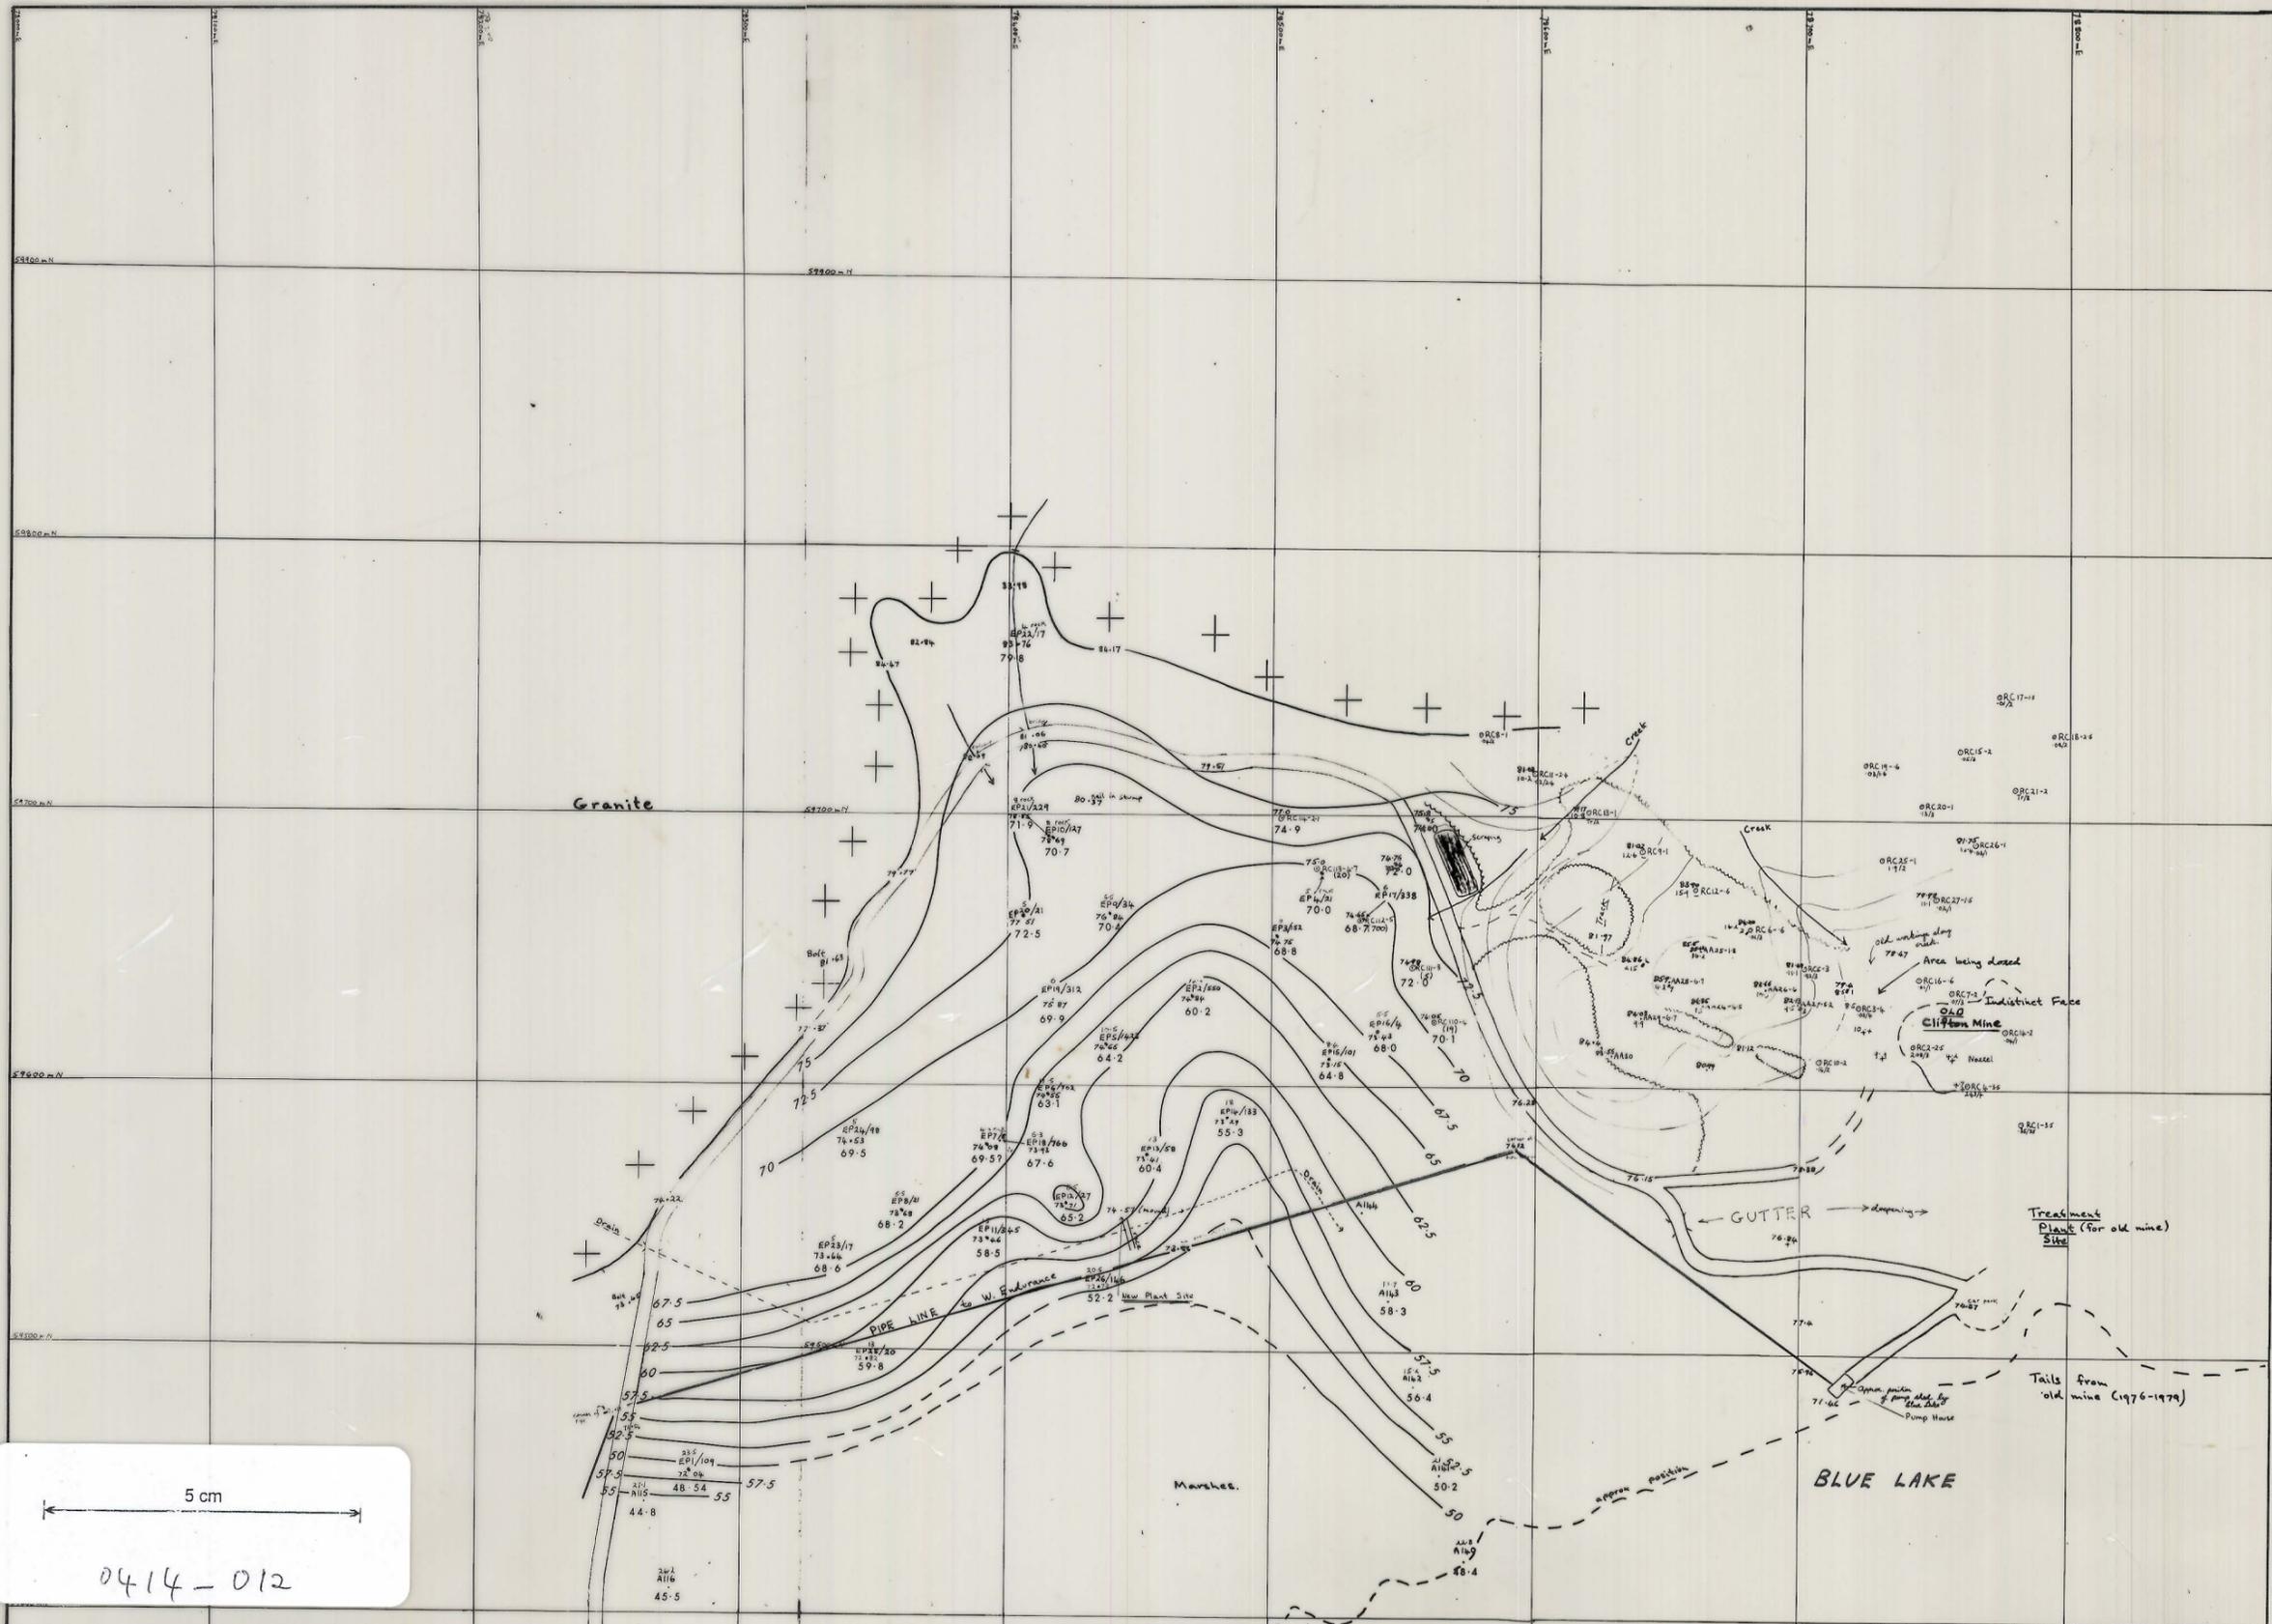

5 cm
0414-012

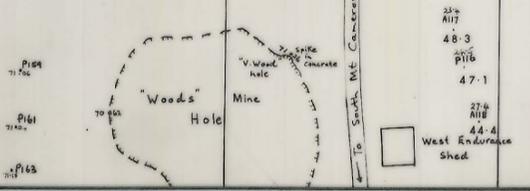

EXPLORATION-POSSIBLE NEW CLIFTON MINE-Amdex Mining Ltd

Legend	Surface R.L. (m)	Depth to basement (m)	Scale: 1:1000	Geologist: R. Munro.
31-76 RC1-3 (Reverse Correlation)	RC Hole Number	ED2/850 Percussion Hole Number	Date: November 1979	Drawn: A. Munro.
72/2 Grade 15 Sdy/ft over internal indicated Basement R.L.	Grade to Basement (m)	7709/1 Grade 4 Sdy/ft Basement R.L. (m)	Location: South Mt. Cameron	
76/20 Surface R.L. (m)	Surface R.L. (m)	7709/1 Surface R.L. (m)		
76/20 Average Circulation Hole Number	Surface R.L. (m)	7709/1 Depth to Basement (m)		
76/20 Depth to Basement (m)	Basement R.L. (m)	7709/1 B.M. Auger Hole Number		
76/20 Basement R.L. (m)	Basement R.L. (m)	7709/1 Basement R.L. (m)		
		60-2 Basement R.L. (m)		
		Contour Interval 2.5 m.		

BASEMENT MAP