



0415_033

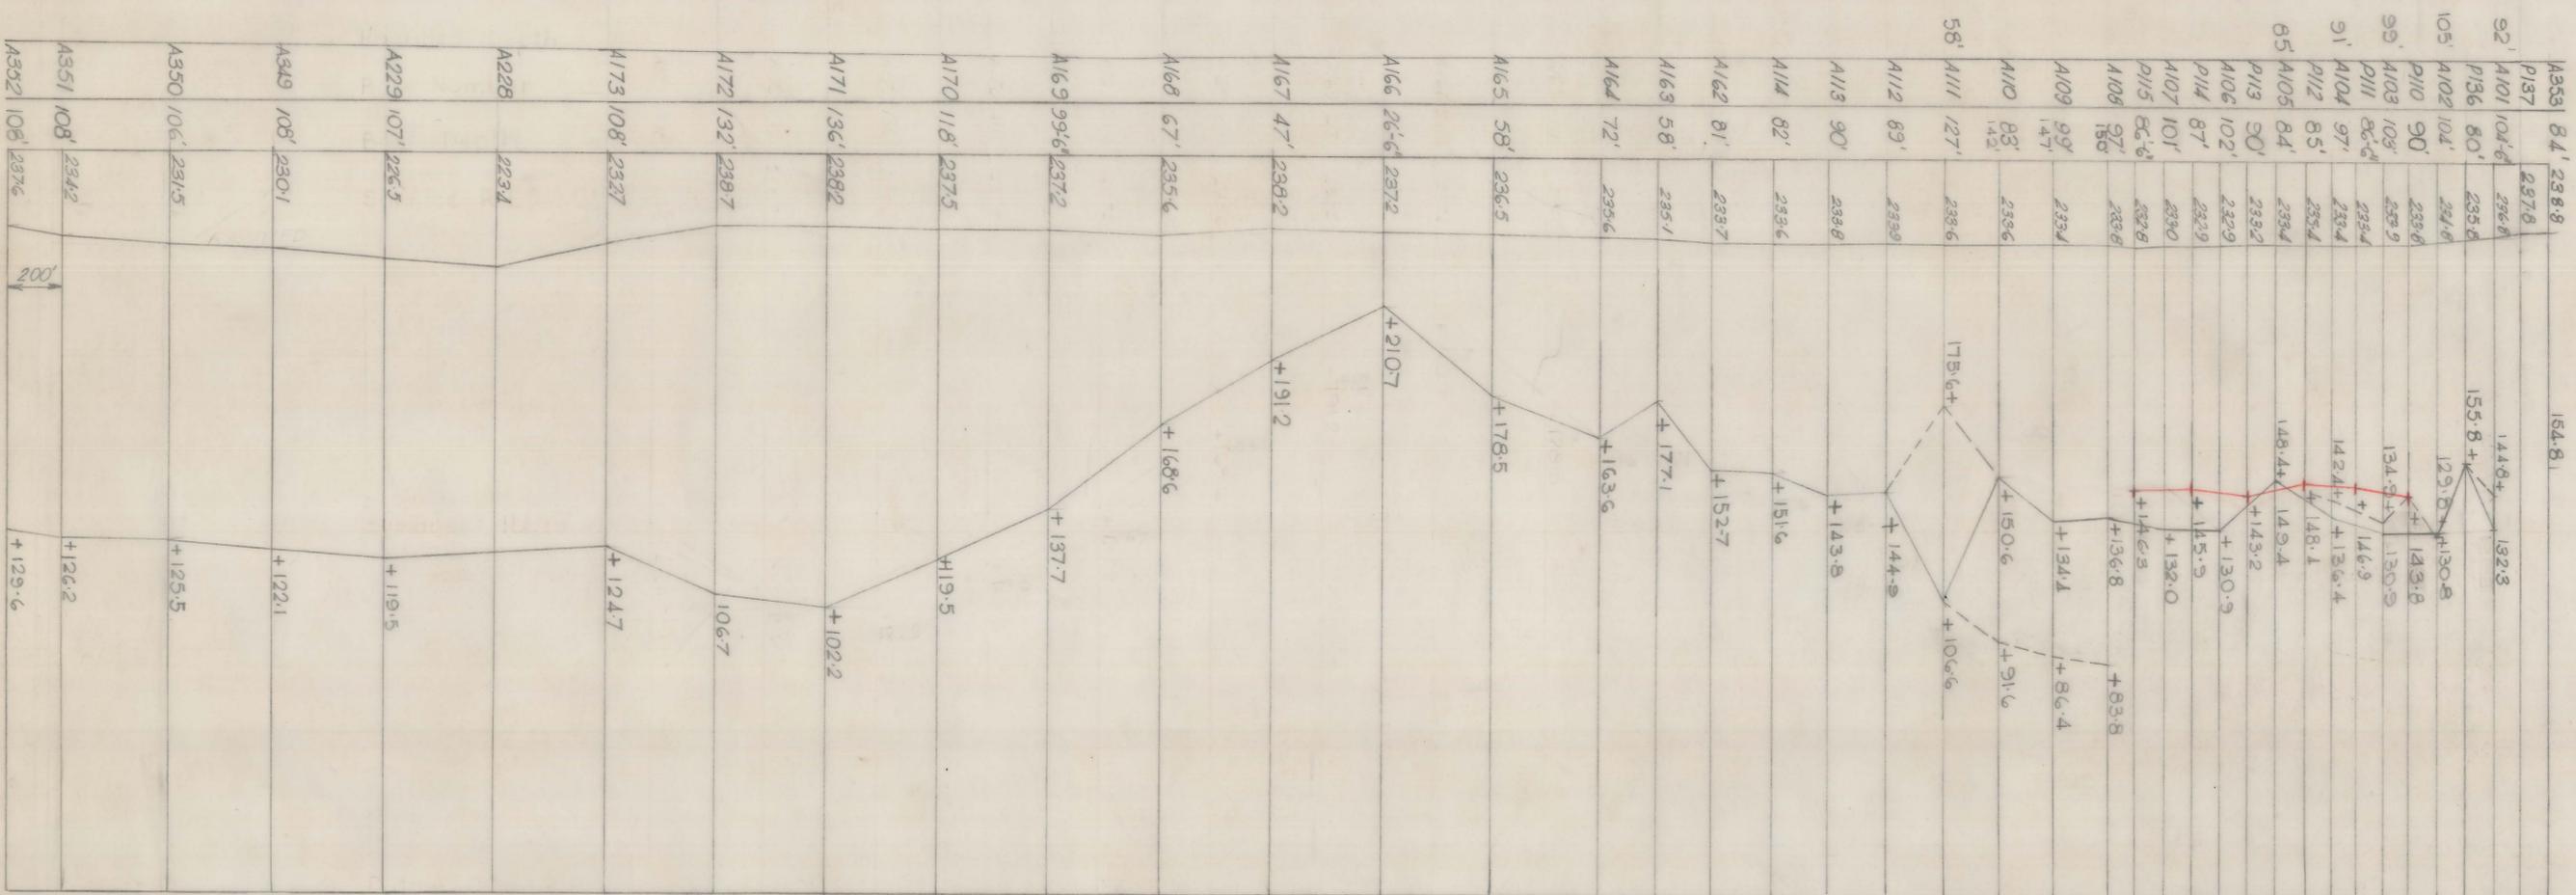

LINE 13

0415_033

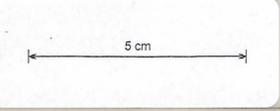

WEEK ENDING: 10-11-71

DRILLING PROGRESS
ENDURANCE MINE
CROSS SECTION LINE 3

Scales: Vert. 1" = 40'-0"
Hor. 1" = 200'-0"