


0415-053

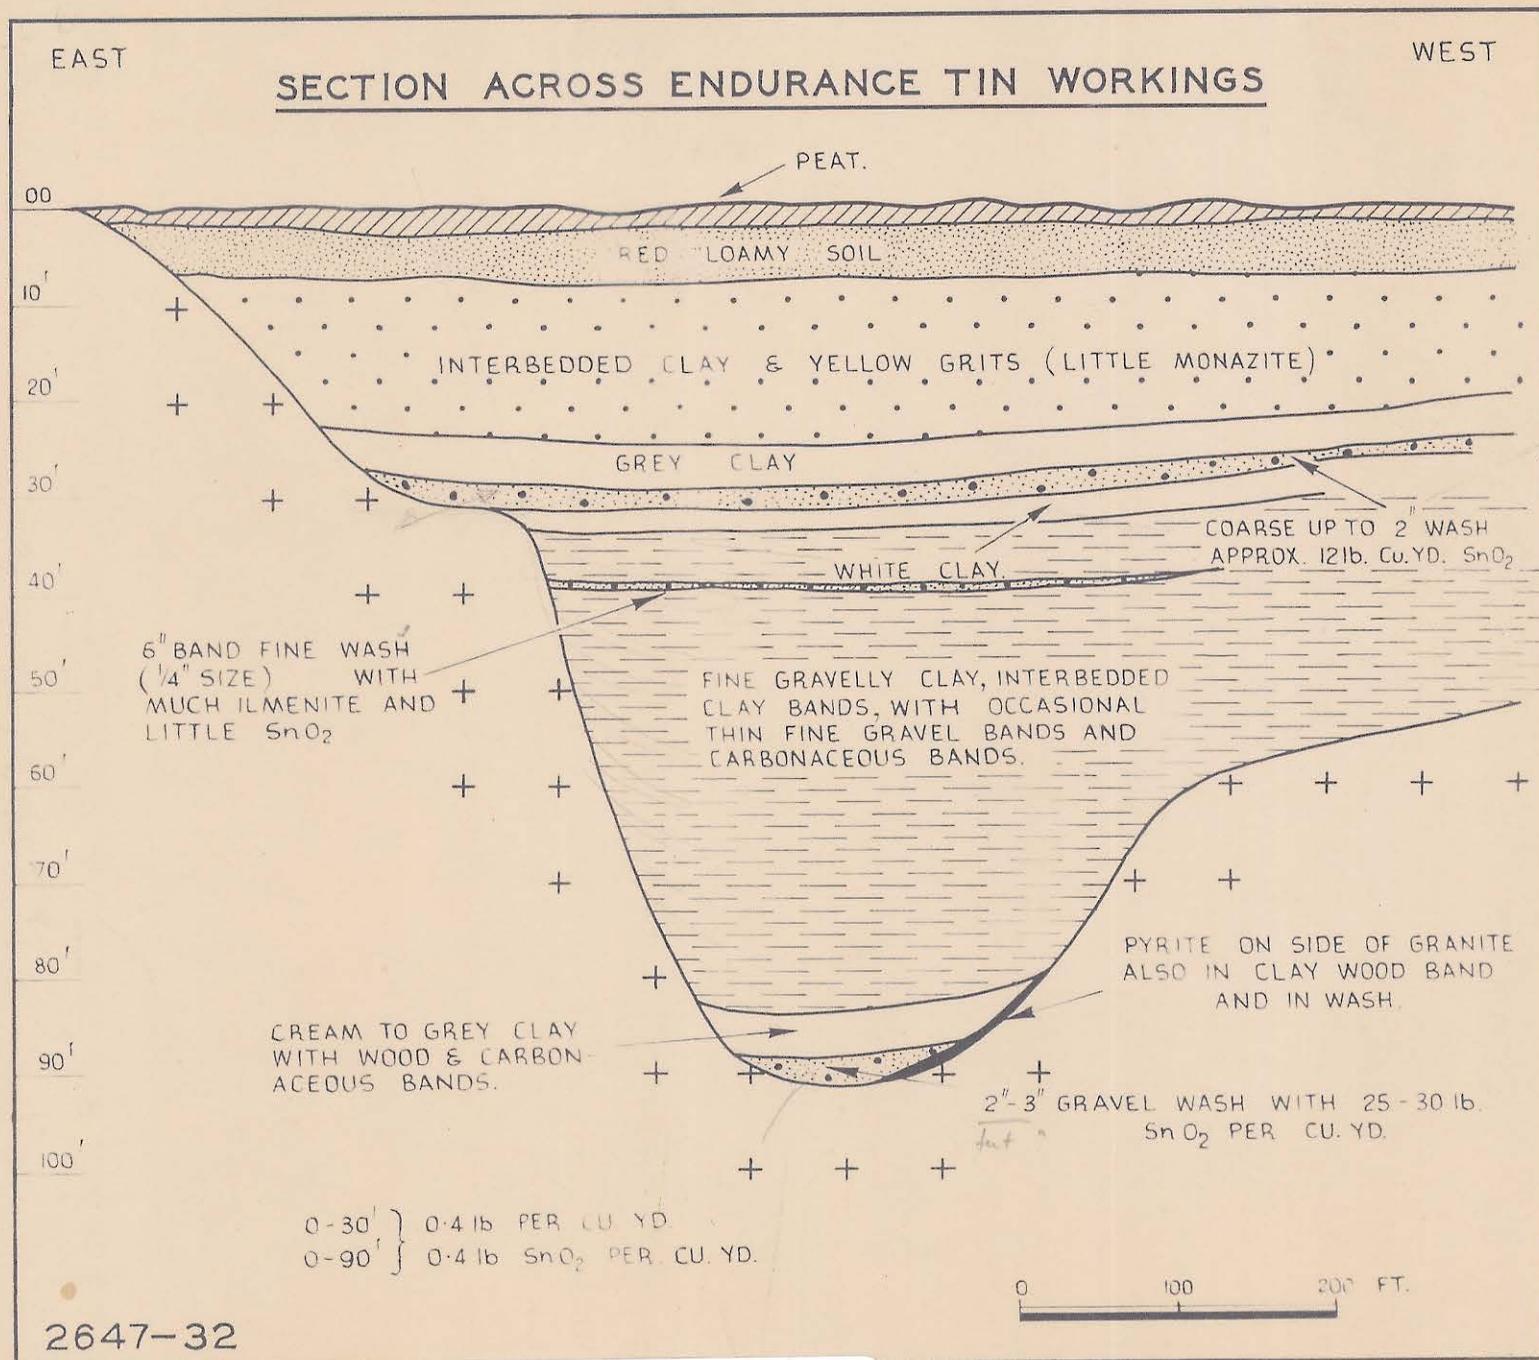

5 cm

0415-053