


- LEGEND**
- CLAY
 - Quaternary
 - Devonian
 - Qd Silt, sand, grit, gravel - Quaternary
 - Dg Granite porphyritic adamellite - Devonian
 - Geological contact indefinite
 - Limit of river low level flow
 - Riverbank
 - Vehicle track
 - Surface sample location
 - Percussion drill hole location
 - Section line

0.15/0.43 Sample interval showing assay values
 lbs/cu yd Sn / 70% Sn / dwts/cu yd Au
 0.04/- no assay recorded

RP 4 Hole number
 1411 6 ins / 13 Depth of hole to / B. Bottom G.B Granite Bottom
 1.55 lbs/cu yd Sn Average value lbs/cu yd Sn / 70% Sn / to above depth
 0.070 dwts/cu yd Au Average value dwts/cu yd Au / to above depth
 / - insufficient assay data to determine average

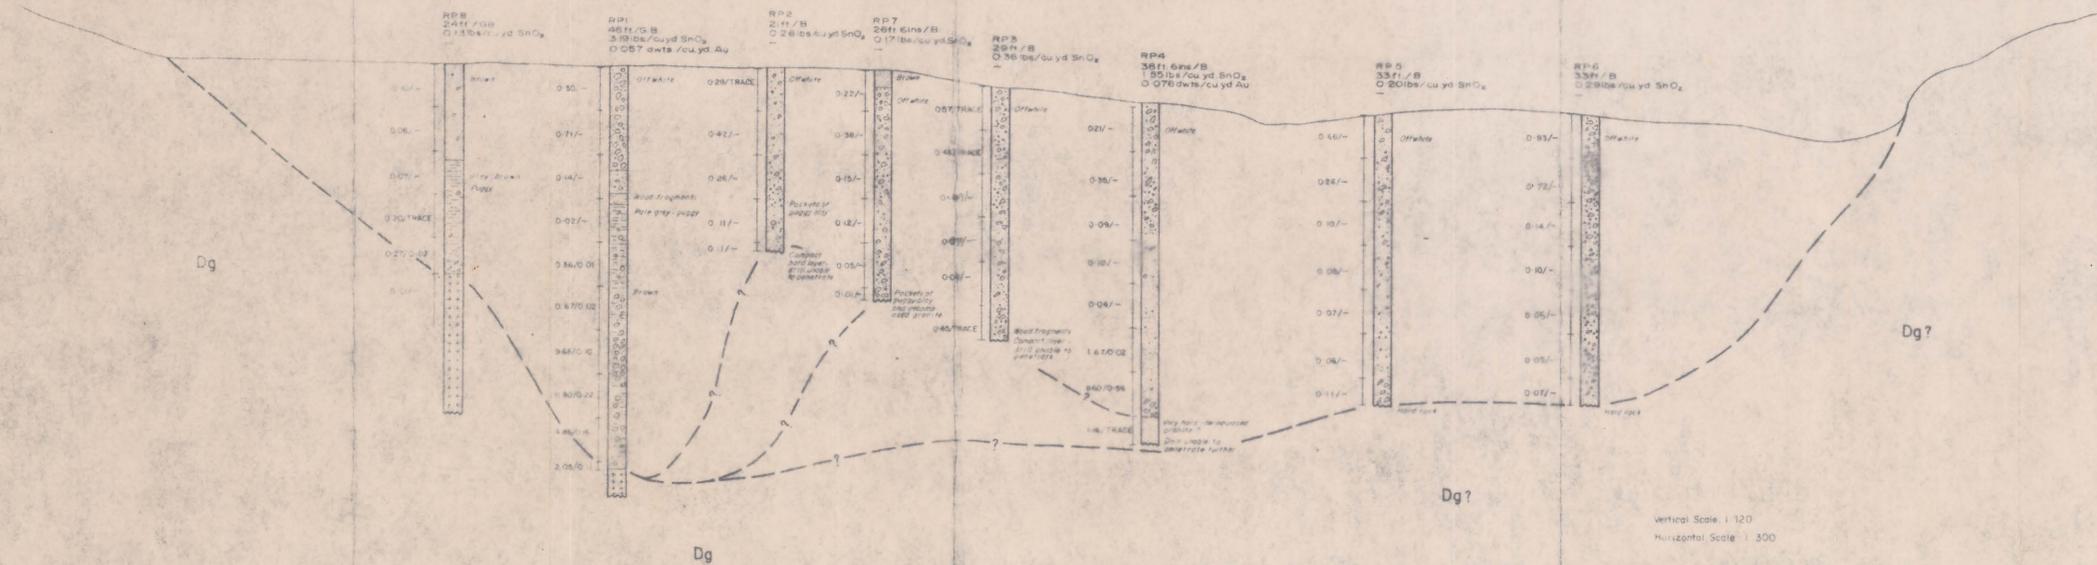

5cm
 0424-013

Vertical Scale 1:120
 Horizontal Scale 1:300

TEXAS INSTRUMENTS INCORPORATED
GEOPHOTO RESOURCES
 SYDNEY, AUSTRALIA
 TEXINS DEVELOPMENT PTY. LTD.
 EL 6/6B NORTH EAST TASMANIA
RINGAROOMA RIVER ALLUVIAL TIN PROSPECT
 PERCUSSION DRILLING DRILL LOCATION NO. 1

APR 1974

0424-013

RINGAROOMA R. 1