




- LEGEND**
- Quaternary
 - SAND
 - GRIT
 - WASH
 - Devonian
 - GRANITE, ADAMELLITE
- Qd** - ft. sand, grit, gravel - Quaternary
Dg - Granite, porphyritic adamellite - Devonian
- Geological contact, nonconformity
 - Limit of river, low level of flow
 - River bank
 - Vehicle track
 - Surface sample location
 - Percussion drill hole location
 - Section line
- 8.15/0.63 Sample interval showing assay values
 0.04/- no assay recorded
- RP# Hole number
 49ft./B Depth of hole to / B bottom (B Granite bottom)
 1.56 lbs/cu yd SnO₂ Average value (lbs/cu yd SnO₂) (70% Sn)
 0.070 lbs/cu yd Au Average value (lbs/cu yd Au) to above depth
 (- Insufficient assay data to determine average)

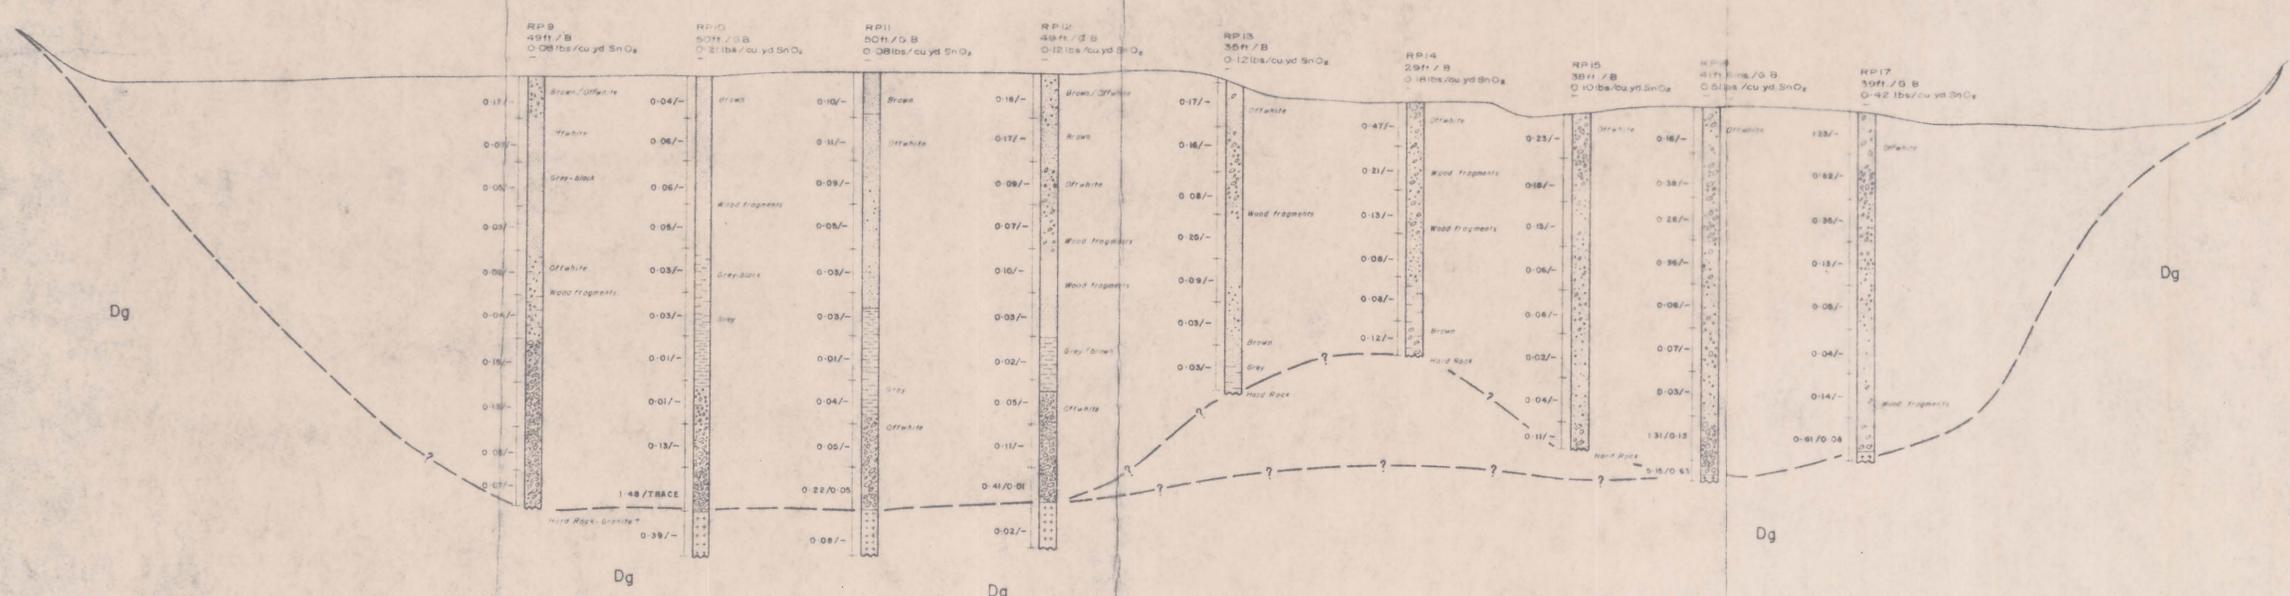

5 cm
0424-014

Vertical Scale 1:120
Horizontal Scale 1:300

TEXAS INSTRUMENTS INCORPORATED
GEOPHOTO RESOURCES
 SYDNEY, AUSTRALIA
 TEXINS DEVELOPMENT PTY LTD
 EL 6/68 NORTH EAST TASMANIA
RINGAROOMA RIVER ALLUVIAL TIN PROSPECT
 PERCUSSION DRILLING
 DRILL LOCATION NO.2

0424-014
RINGAROOMA R. 2